




ELEVATION 01

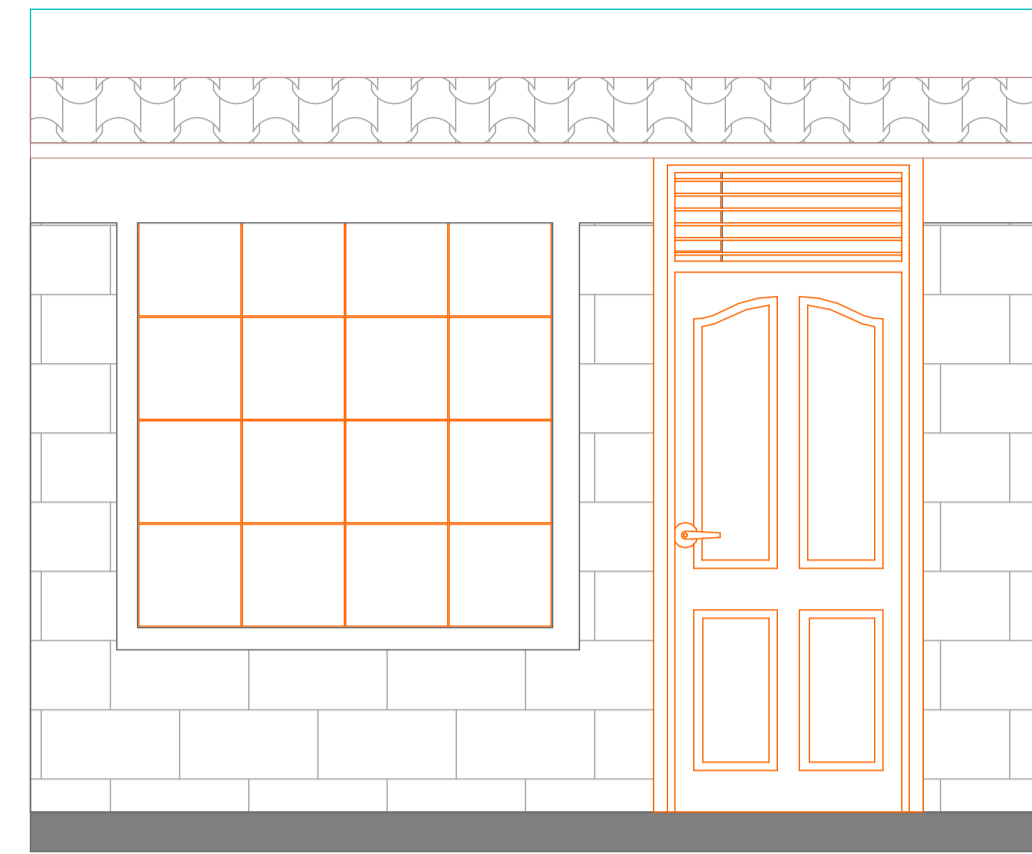


ELEVATION 02

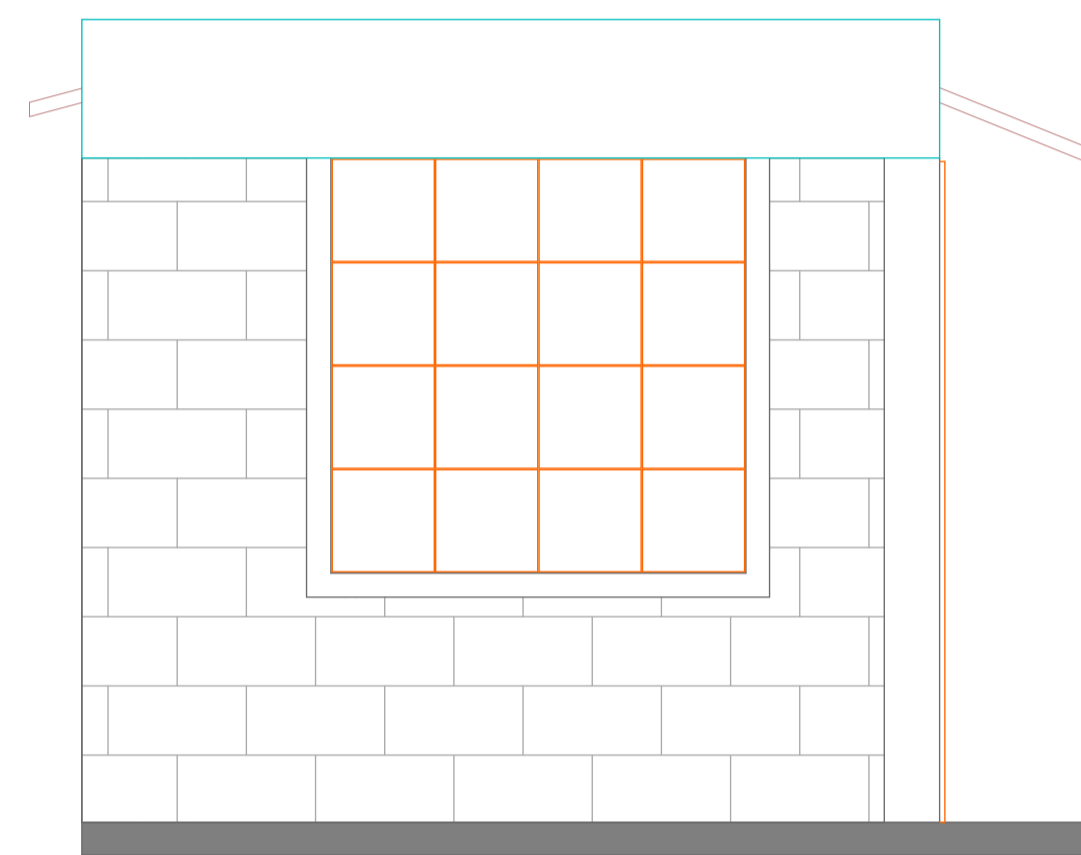

ELEVATION 03

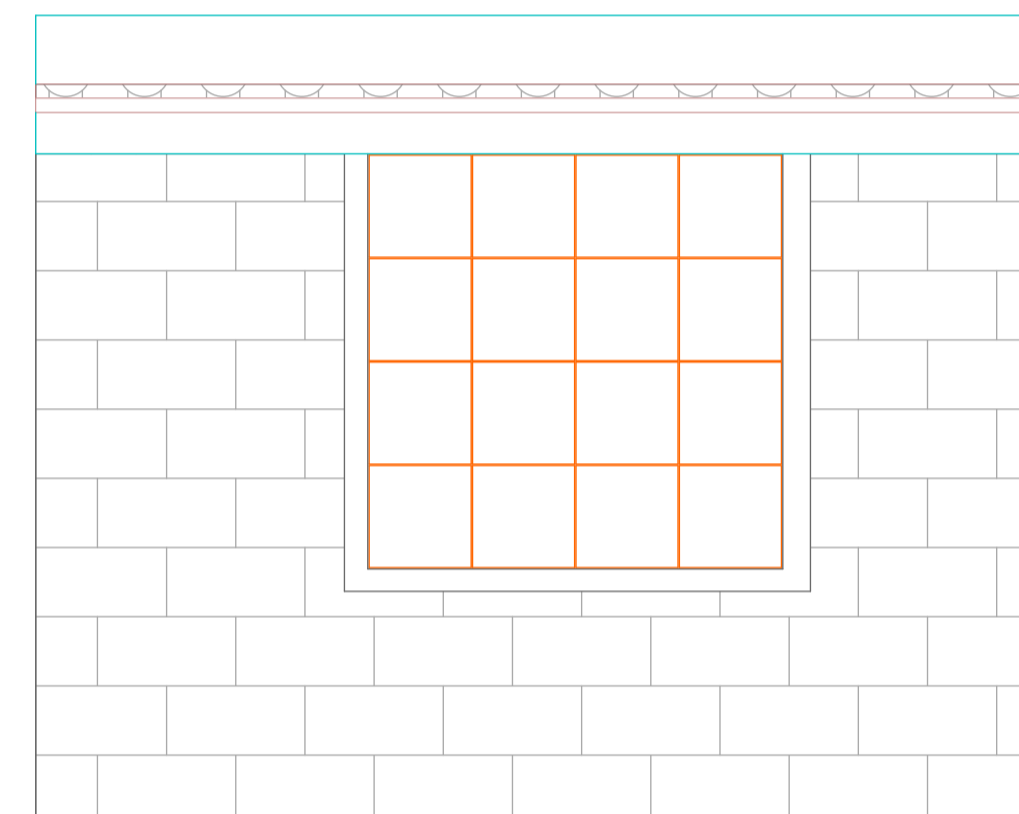

ELEVATION 04

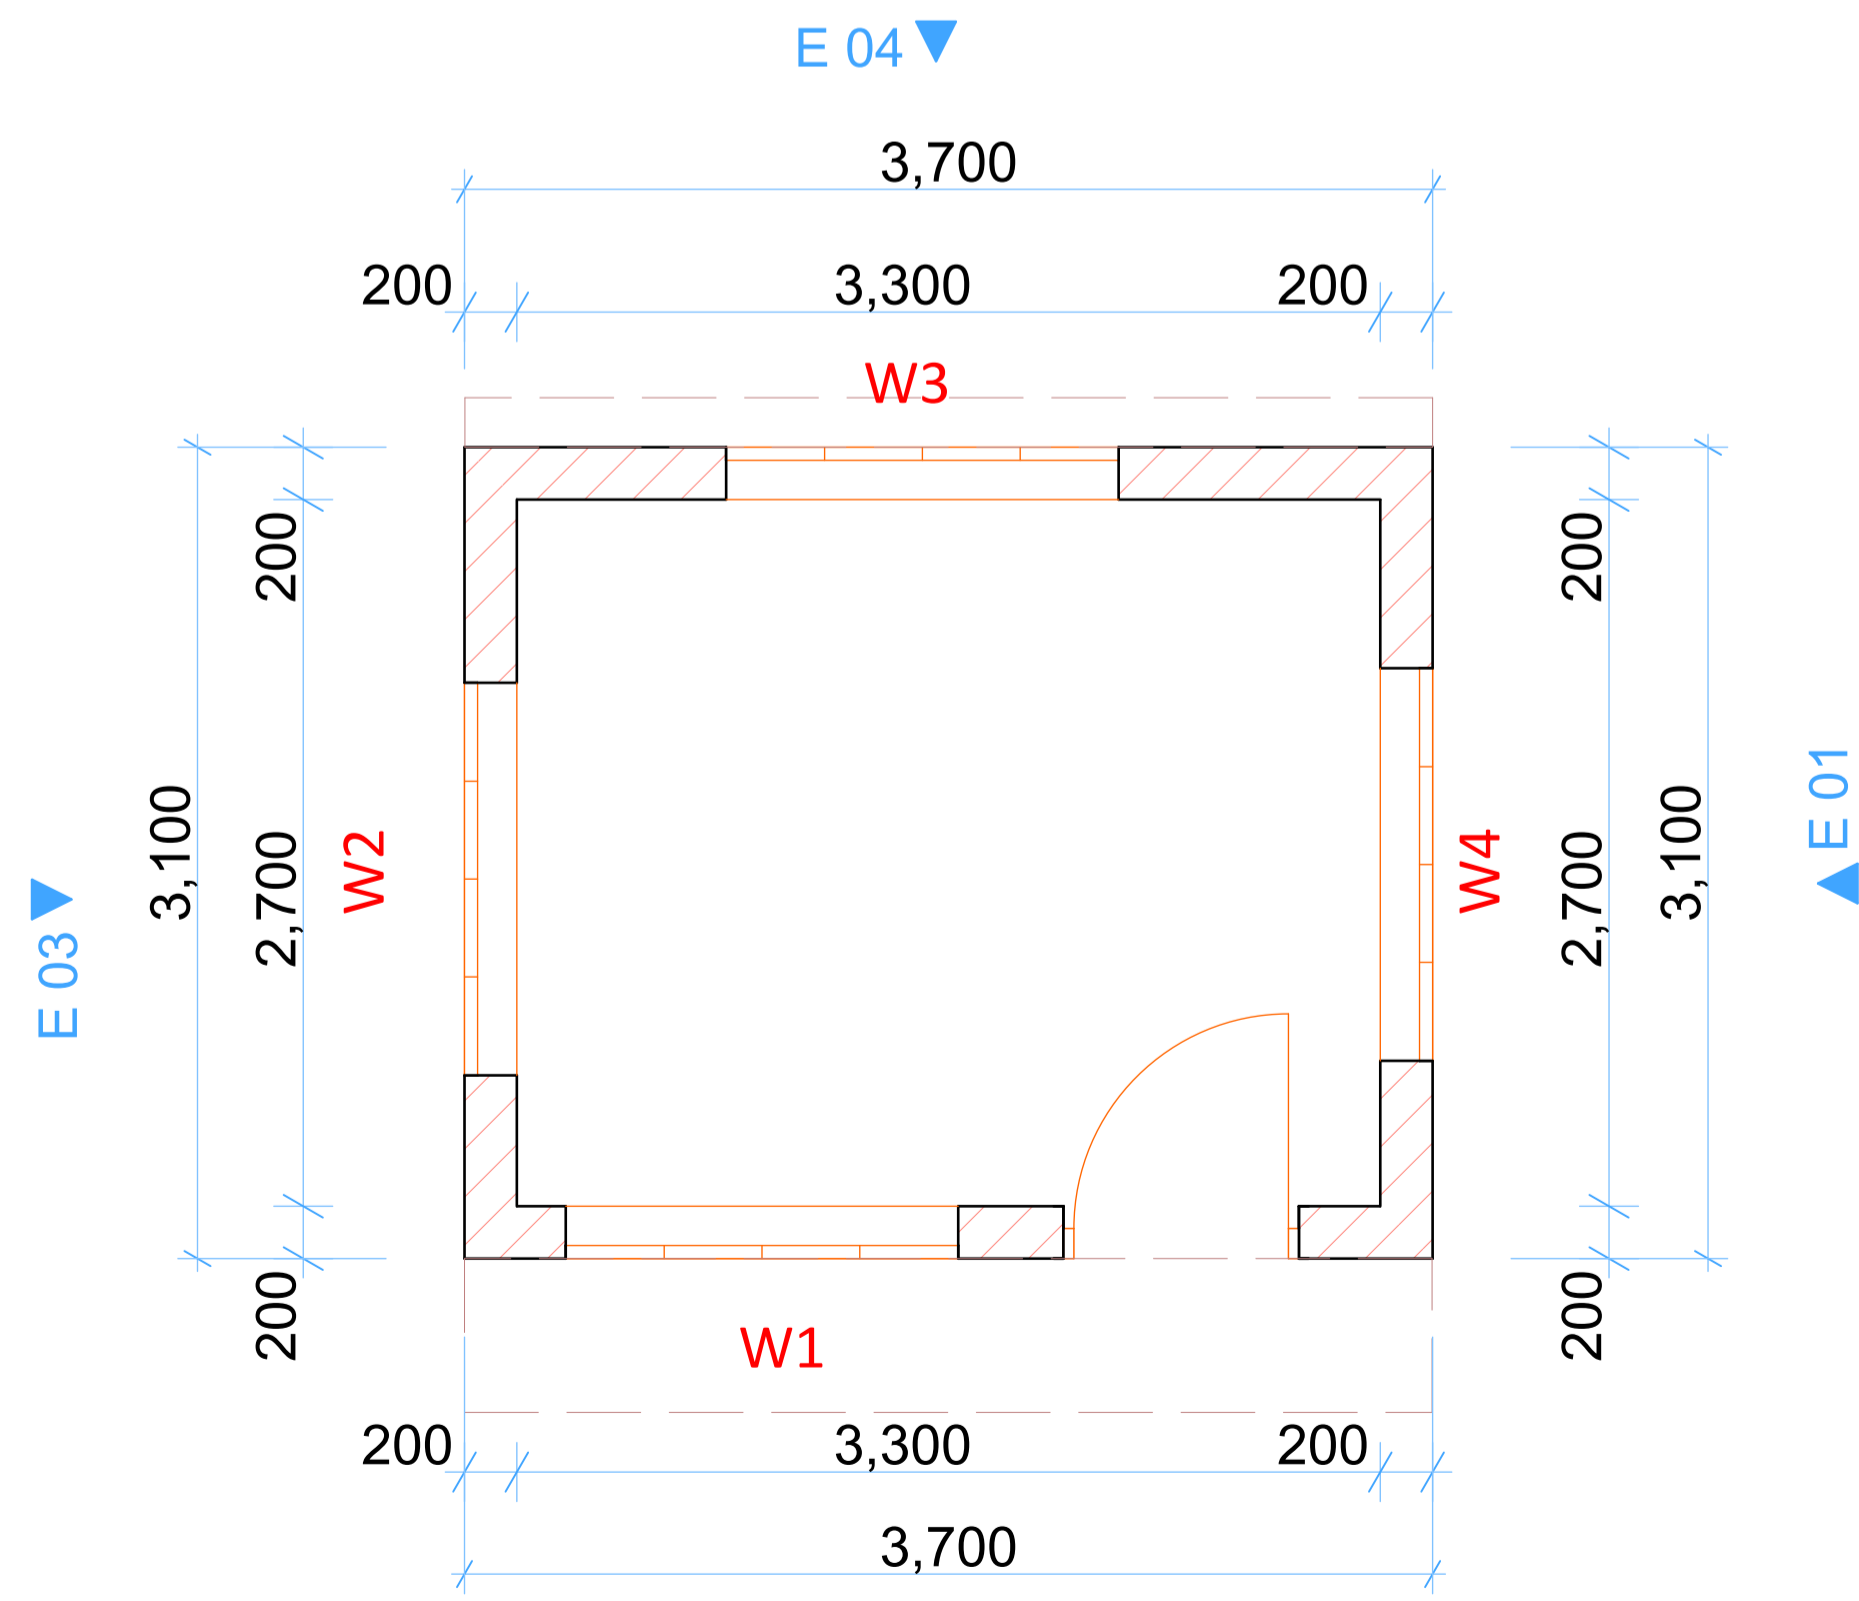

FLOOR PLAN

I.D	WINDOWS SCHEDULE
W1	1200X1100mm high
W2	1200X1100mm high
W3	1200X1100mm high
W4	1200X1100mm high

REV.	DESCRIPTION:	DATE:	DRAWN BY:	DESIGNED / CHECKED BY:	CLIENT:	PROJECT:	
A.	FIRST ISSUE	28/05/2020	F.K. Ngigi	1. Eng. Richard Kanui 2. Eng. Dishon Mukaya 3. Eng. Musungu 4. Eng. Micheal Kamwere 5. Eng. Simiyu	MINISTRY OF AGRICULTURE, LIVESTOCK, FISHERIES & COORPARATIVES	RENOVATIONS AND REHABILITATION TO DANDORA (NEW KPCU)	
						TITLE: GUARD HOUSE	DRG NO: ----
						Contract NO:	SCALE: 1:30
							Sheet:
							N. Sheet:

GENERAL NOTES

- 1.) All measurements in millimetres unless otherwise stated
- 2.) All dimensions to be checked on site. Written dimension rules over scaled dimensions. ANY discrepancy in dimensions to be reported to the Residence Engineer before any work commences.
- 3.) All construction works to comply with the latest K.B.S standard codes of practice.

PROPOSED RENOVATIONS & REHABILITATION

- 1.) Facia board painting
- 2.) Rain gutter repair
- 3.) Window replacements
- 4.) External painting
- 5.) Door lock replacement
- 6.) External masonry wall cleaning