




ELEVATION -04
(scale 1:100)

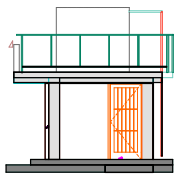


ELEVATION -01
(scale 1:100)

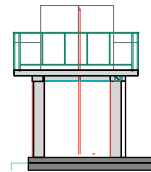


ELEVATION -03
(scale 1:100)

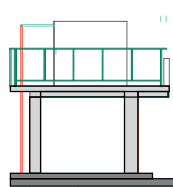


ELEVATION -02
(scale 1:100)

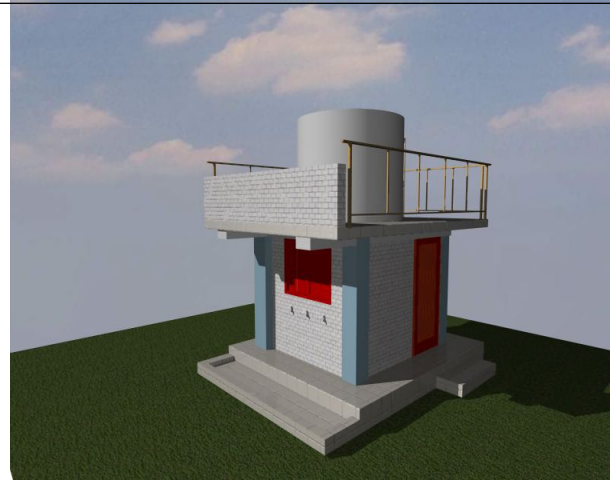

3d perepective
(scale 1:100)

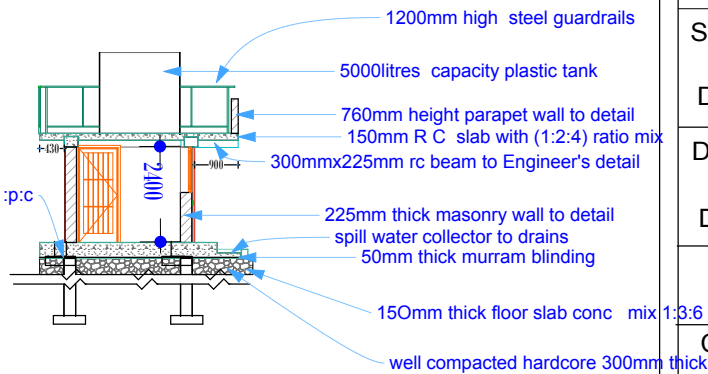

SECTIONAL x-x

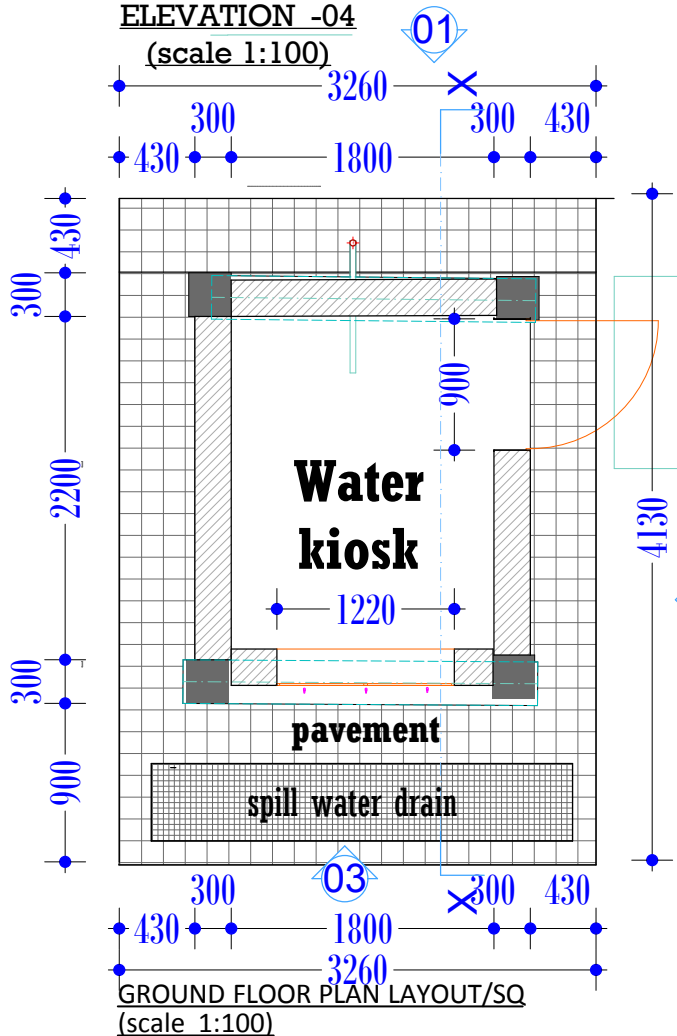

NOTES

CLIENT NAME
MINISTRY OF
AGRICULTURE AND
LIVESTOCK
DEVELOPMENT

DRAWING TITLE

**PROPOSED STORAGE TANK &
WATER KIOSK**

Drawing Name

floor plan, elevations, Section
details working drawings

Surveyed by:

Date: OCTOBER 2024

Designed by: ENG. KIPTANUI

Date: OCTOBER 2024

Checked by:
Date:

Approved by:

Date:

DRG No. 01/10/2024