


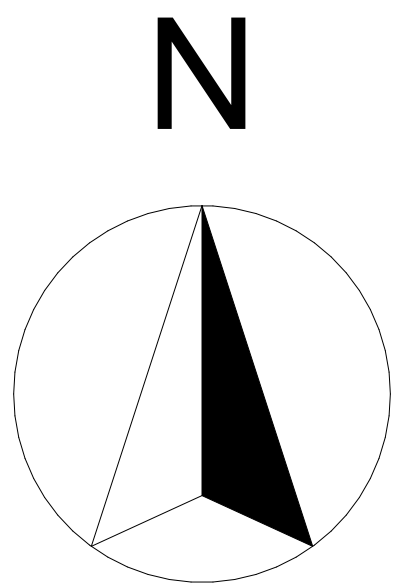




- GENERAL NOTES**
1. All dimensions to be checked on site. Written dimension rules over scaled dimensions. Any discrepancy in dimensions to be reported to R.E before any work commences.
 2. All construction works to comply with the latest K.B.S. standard codes of practice.
 3. All R.C works and Steel details are to Structural Engineer's details. Depth of foundation to be determined on site, but should not be less than 1500mm.
 4. Plinth level to be minimum 300mm from proposed parking level or existing ground level.
 5. All surface beds to be casted on well compacted to well consolidated filling.
 6. All service pipes to be minimum 450mm below reduced ground level.
 7. All dimensions are in milimeters (mm) unless otherwise stated.

PROPOSED TARAKWA AGGREGATION CENTER LAYOUT
COORDINATES= 0.190755N, 35.449439E




PROPOSED TARAKWA AGGREGATION CENTER LAYOUT
COORDINATES= 0.190755N, 35.449439E

REV.	DESCRIPTION:	DATE:	DRAWN BY:	DESIGNED / CHECKED BY:	CLIENT:	PROJECT: PROPOSED TARAKWA AGGREGATION CENTER, UASIN GISHU COUNTY	
A.	FIRST ISSUE	NOV, 2024	Francis K. Ngigi	1. Eng. Daudi Njogu 2. Eng. Simiyu Wangette 3. Eng. Jesca Makena 4. 5.	Ministry of Agriculture and Livestock Development, Cathedral Road, Nairobi P. O. Box 30028-00100 Nairobi- Kenya 	TITLE: MAIN LAYOUT	DRG NO: MoALD/TAR/001
						SCALE: As Shown	Sheet: A Sheet
						Contract NO:	

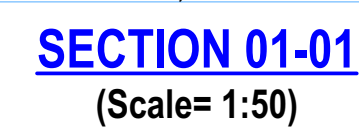
 
 


REV.	DESCRIPTION:	DATE:	DRAWN BY:	DESIGNED / CHECKED BY:	CLIENT:	PROJECT: PROPOSED TARAKWA AGGREGATION CENTER, UASIN GISHUCOUNTY	
A.	FIRST ISSUE	NOV, 2024	Francis K. Ngigi	1. Eng. Daudi Njogu	Ministry of Agriculture and Livestock Development, Cathedral Road, Nairobi P. O. Box 30028-00100 Nairobi- Kenya 	TITLE: <u>(STORE)</u> Floor Plan Layout, Sections, Elevations	DRG NO: MoALD/TAR/002
				2. Eng. Simiyu Wangette			SCALE: As Shown
				3. Eng. Jesca Makena		Contract NO:	Sheet: A Sheet
				4.			
				5.			


We reserve all rights in this document and in the information contained therein. Reproduction, use or disclosure to third parties without express authority is strictly forbidden.

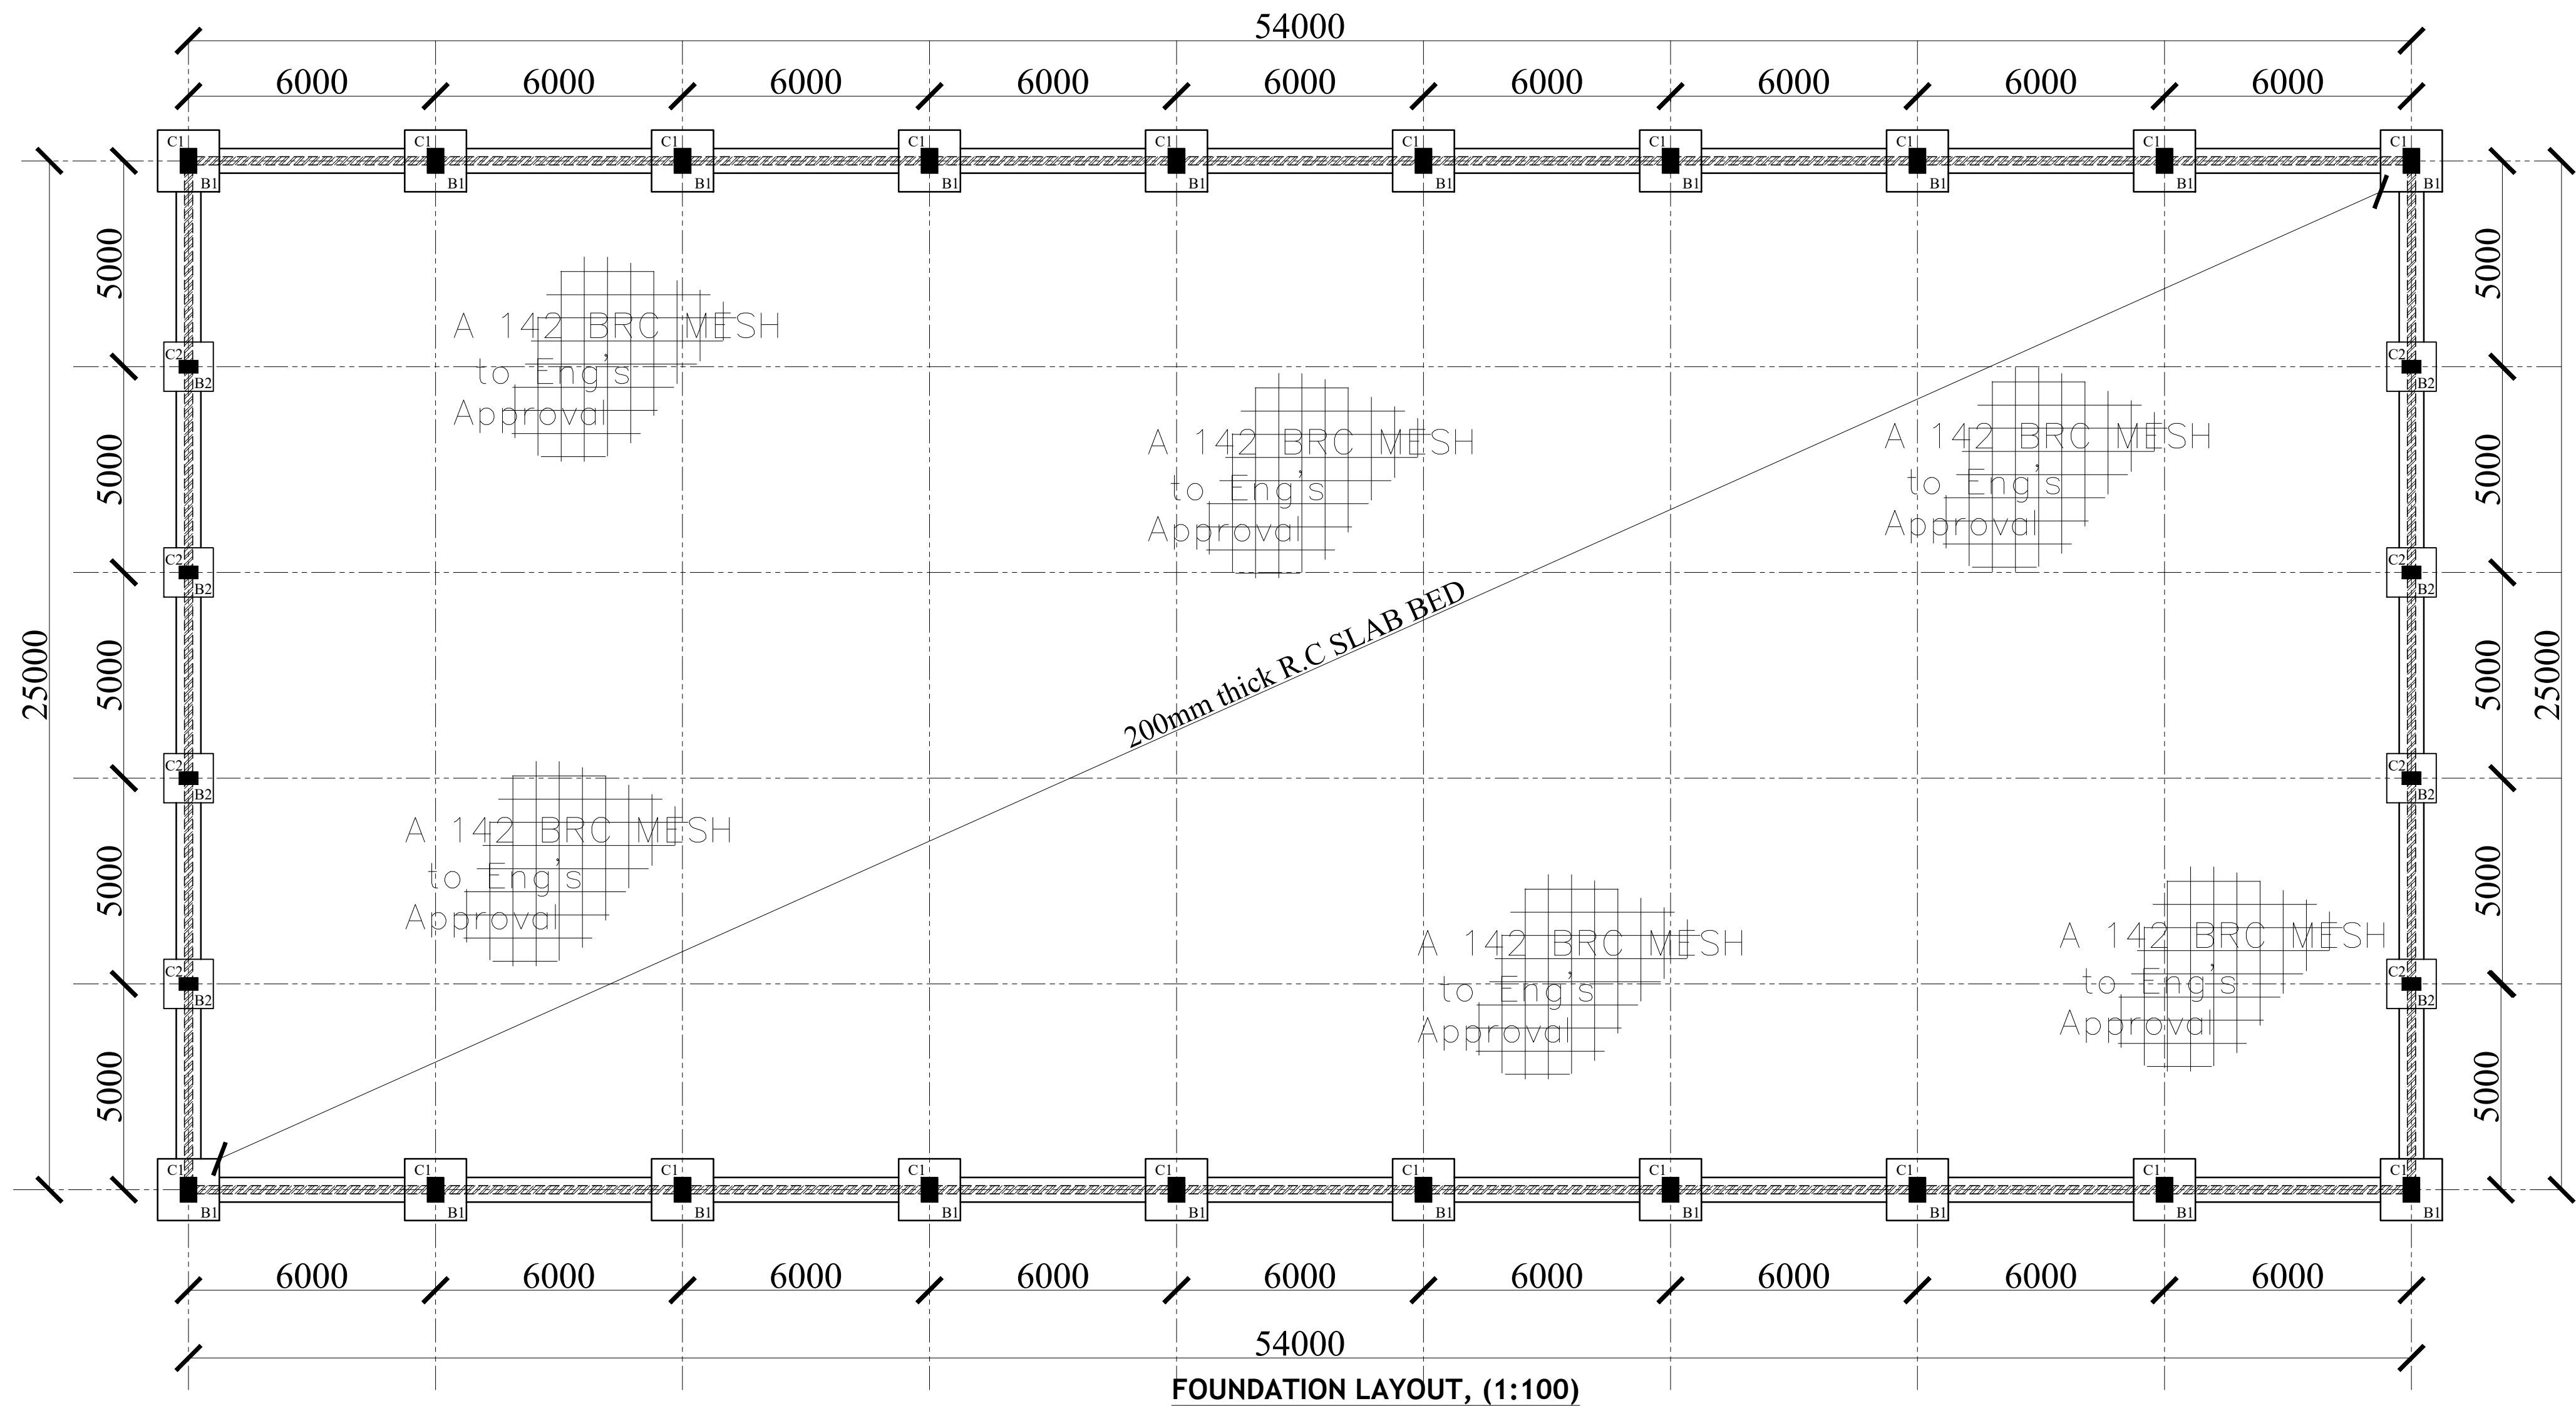

- GENERAL NOTES**
- All dimensions are in millimeters unless otherwise specified.
 - All works to be carried out in accordance with the local authority regulations.
 - Use figured dimensions only, do not Scale from the drawing.
 - All reinforced concrete works is to be in accordance with S.E's details. Concrete covers to be as follows
 - All substructures -50mm
 - Columns - 40mm
 - Beams - 25mm
 - Slabs - 15mm
 - B.R.C Mesh - 25mm From top of slab
- Reinforcement cut, bent and scheduled to BS. 4466. Reinforcement designated as 5D10-01-225B1 means 5NO. Deformed 10mm Diameter bars designated bar mark 01 placed at 225 centers as first bottom layer
- Square Twisted High yield (Y-bars) reinforcement to BS 4451, Round mild steel (R-bars) reinforcement to BS 4449 and (D-bars) Deformed bars.
 - Foundation depth to be determined on site as per the ground conditions (**Hard Murrum**)
 - Symbols;
 - D- Deformed bars
 - T - Top face.
 - B - Bottom face.
 - D.O.S- Determined on Site.

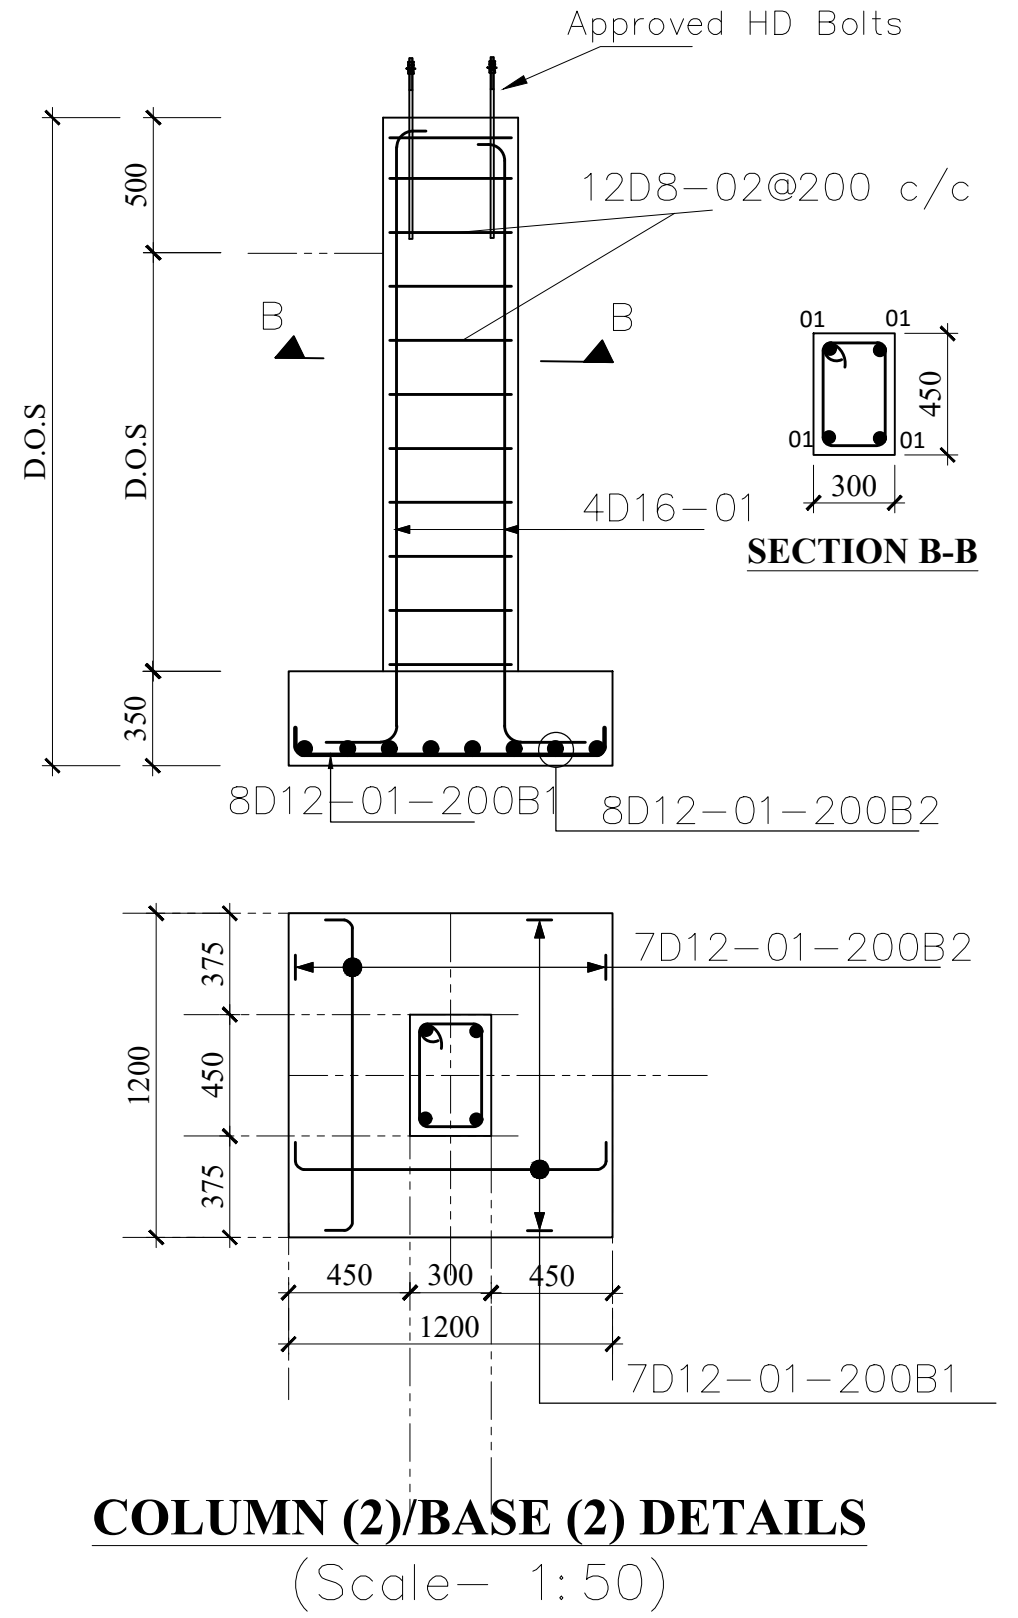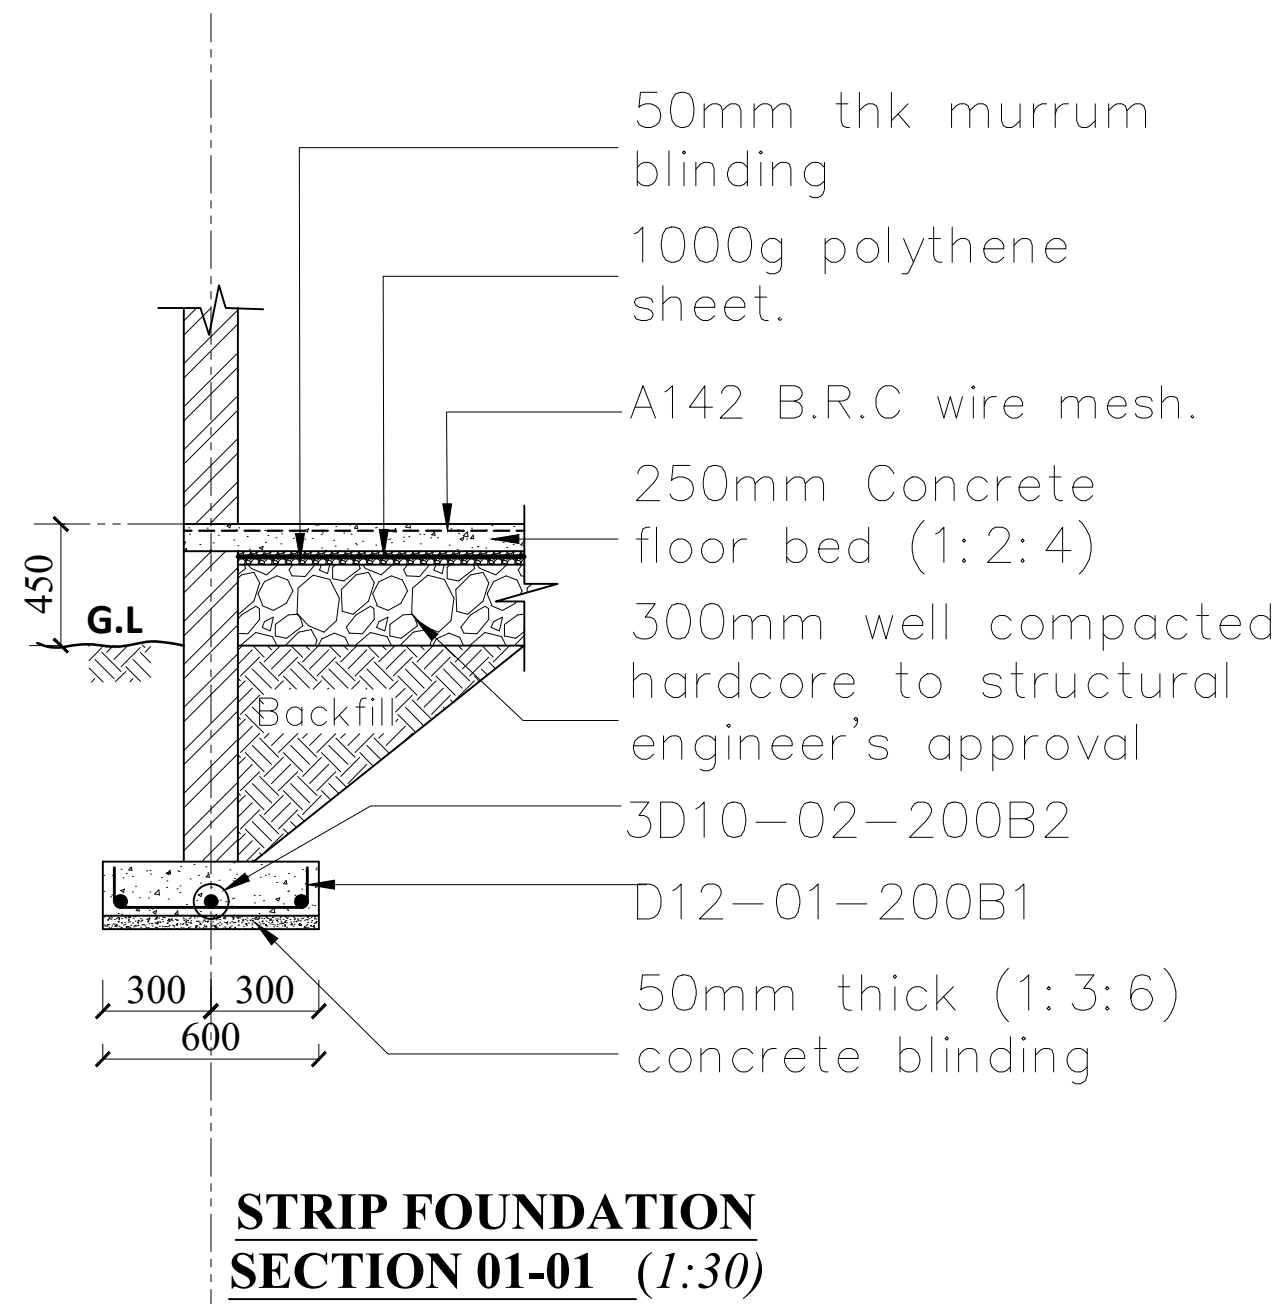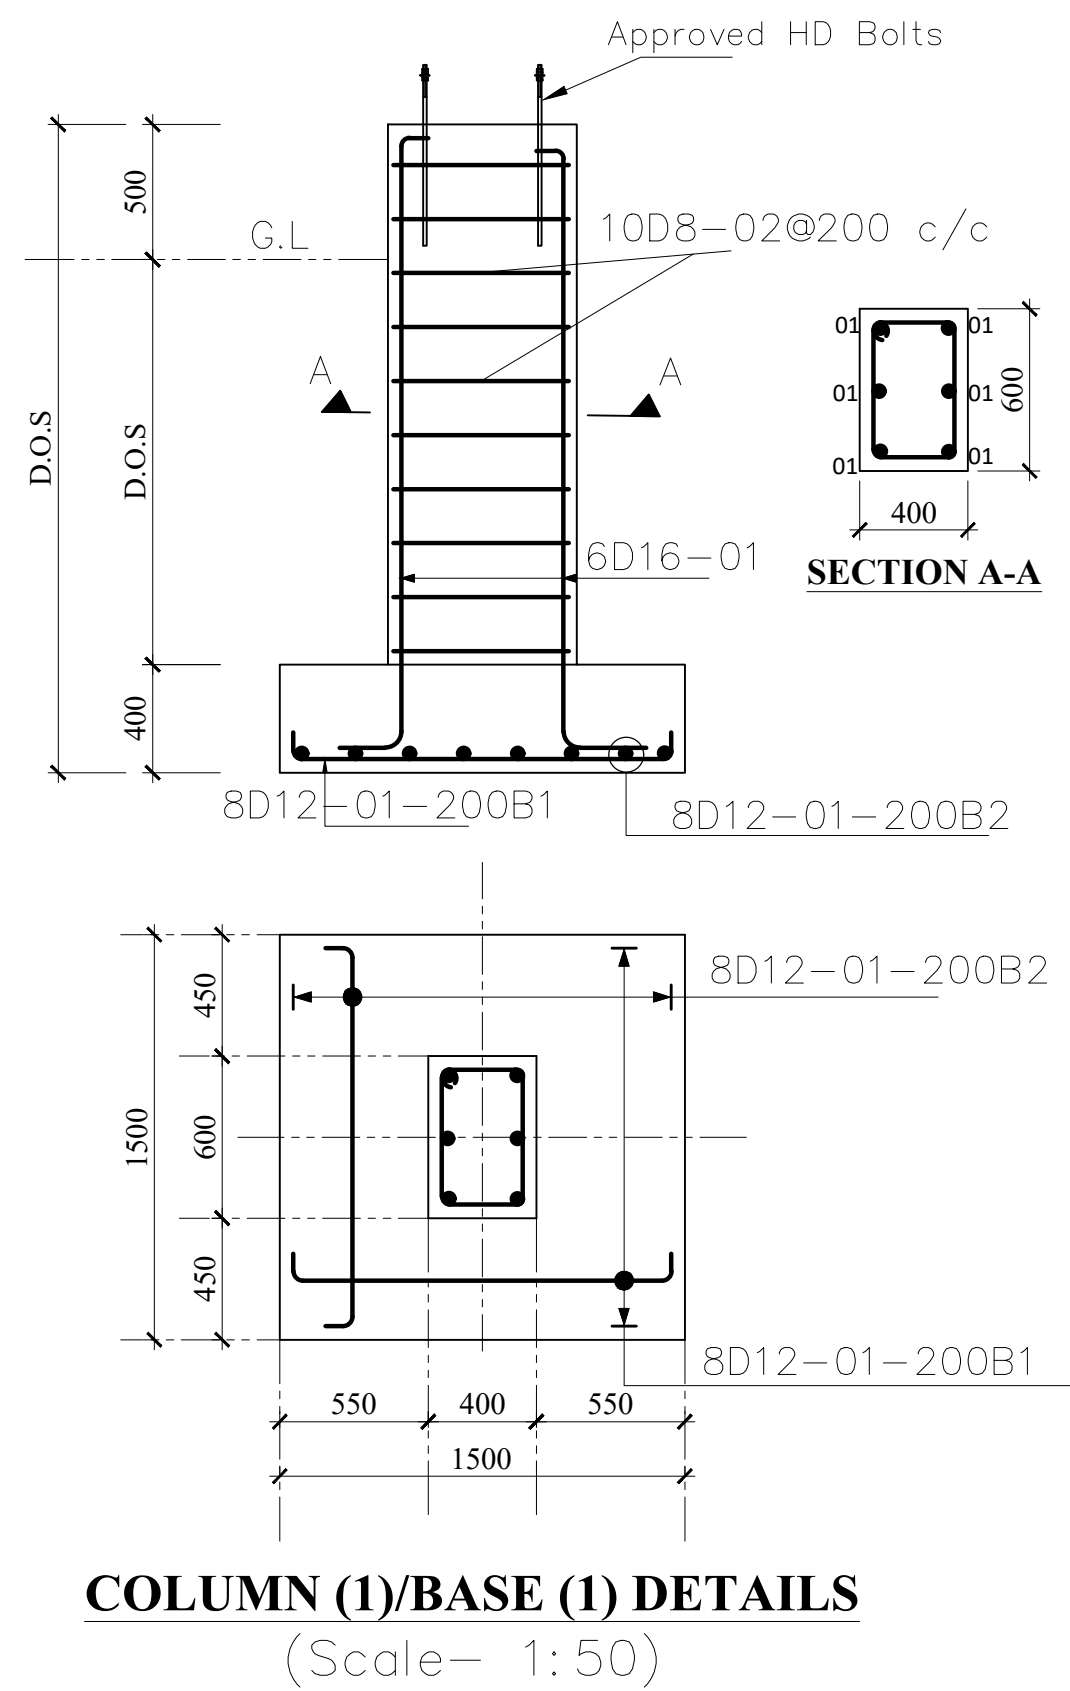

REV.	DESCRIPTION:	DATE:	DRAWN BY:	DESIGNED / CHECKED BY:	CLIENT:	PROJECT: PROPOSED TARAKWA AGGREGATION CENTER, UASIN GISHU COUNTY
A.	FIRST ISSUE	NOV, 2024	Francis K. Ngigi	1. Eng. Daudi Njogu 2. Eng. Simiyu Wangette 3. Eng. Jesca Makena 4. 5.	Ministry of Agriculture and Livestock Development, Cathedral Road, Nairobi P. O. Box 30028-00100 Nairobi- Kenya	TITLE: FOUNDATION LAYOUT Foundation Layout, Column/Base (C1/B1) Details, Strip foundation and C2/B2 Details Contract NO:
						DRG NO: MoALD/TAR/003 SCALE: 1:100 Sheet: N. Sheet:

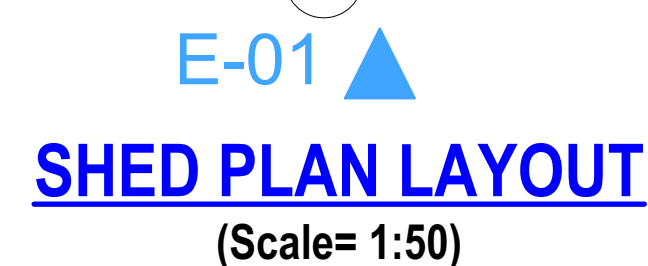


- ### GENERAL NOTES
1. All dimensions to be checked on site. Written dimension rules over scaled dimensions. Any discrepancy in dimensions to be reported to R.E before any work commences.
 2. All construction works to comply with the latest K.B.S. standard codes of practice.
 3. All R.C works and Steel details are to Structural Engineer's details. Depth of foundation to be determined on site, but should not be less than 1500mm.
 4. Plinth level to be minimum 300mm from proposed parking level or existing ground level.
 5. All surface beds to be casted on well compacted to well consolidated filling.
 6. All service pipes to be minimum 450mm below reduced ground level.
 7. All dimensions are in millimeters (mm) unless otherwise stated.


FLOOR & FOUNDATION SPECIFICATIONS

- specifications**
- a.** Floor finish on 200mm thick concrete floor slab to Str. Eng. specs.
 - b.** Polythene DPM 1000 Gauge
 - c.** 300mm Compacted hardcore
 - e.** 600 x 200mm Strip foundation footing or as per Str. Eng detail
 - f.** Foundation depth to be determined on site but at least 1500mm deep


REV.	DESCRIPTION:	DATE:	DRAWN BY:	DESIGNED / CHECKED BY:	CLIENT:	PROJECT: PROPOSED TARAKWA AGGREGATION CENTER, UASIN GISHU COUNTY		
A.	FIRST ISSUE	NOV. 2024	Francis K. Ngigi	1. Eng. Daudi Njogu	Ministry of Agriculture and Livestock Development, Cathedral Road, Nairobi P. O. Box 30028-00100 Nairobi- Kenya		TITLE: (DRYER SHED)	DRG NO: MoALD/TAR/004
				2. Eng. Simiyu Wangette			Floor Plan Layout, Sections, Elevations	SCALE: As Shown
				3. Eng. Jesca Makena			Contract NO:	Sheet: A Sheet
				4.				
				5.				

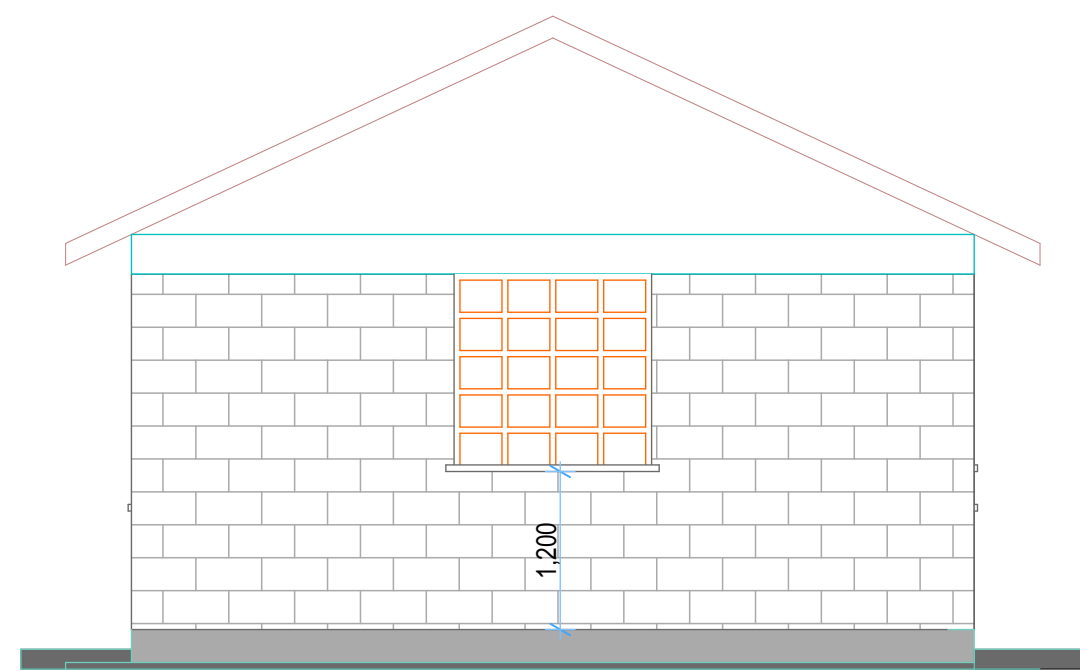


ELEVATION 01
(Scale= 1:50)

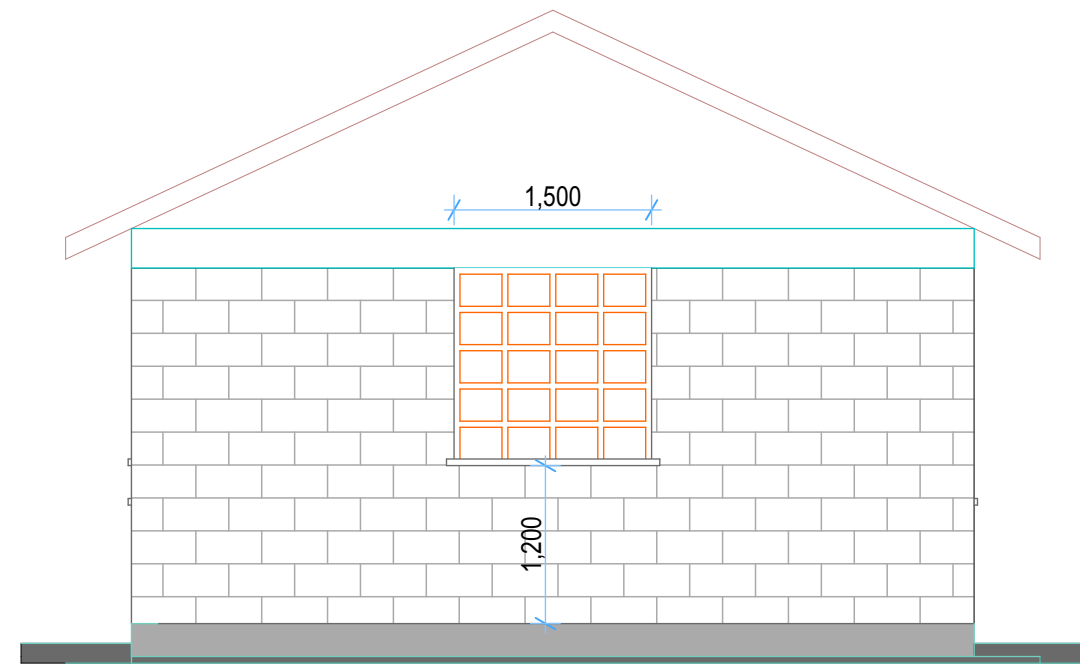


ELEVATION 03
(Scale= 1:50)

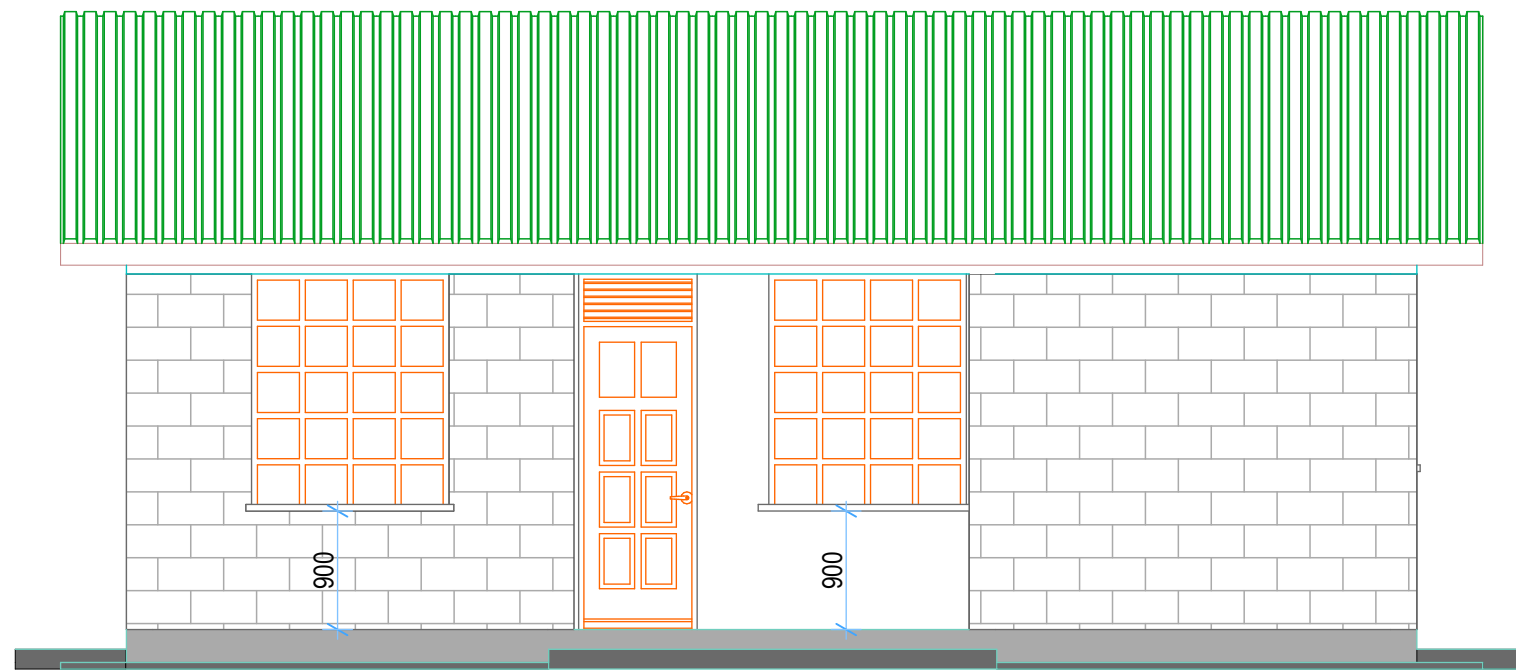


ELEVATION 02
(Scale= 1:50)

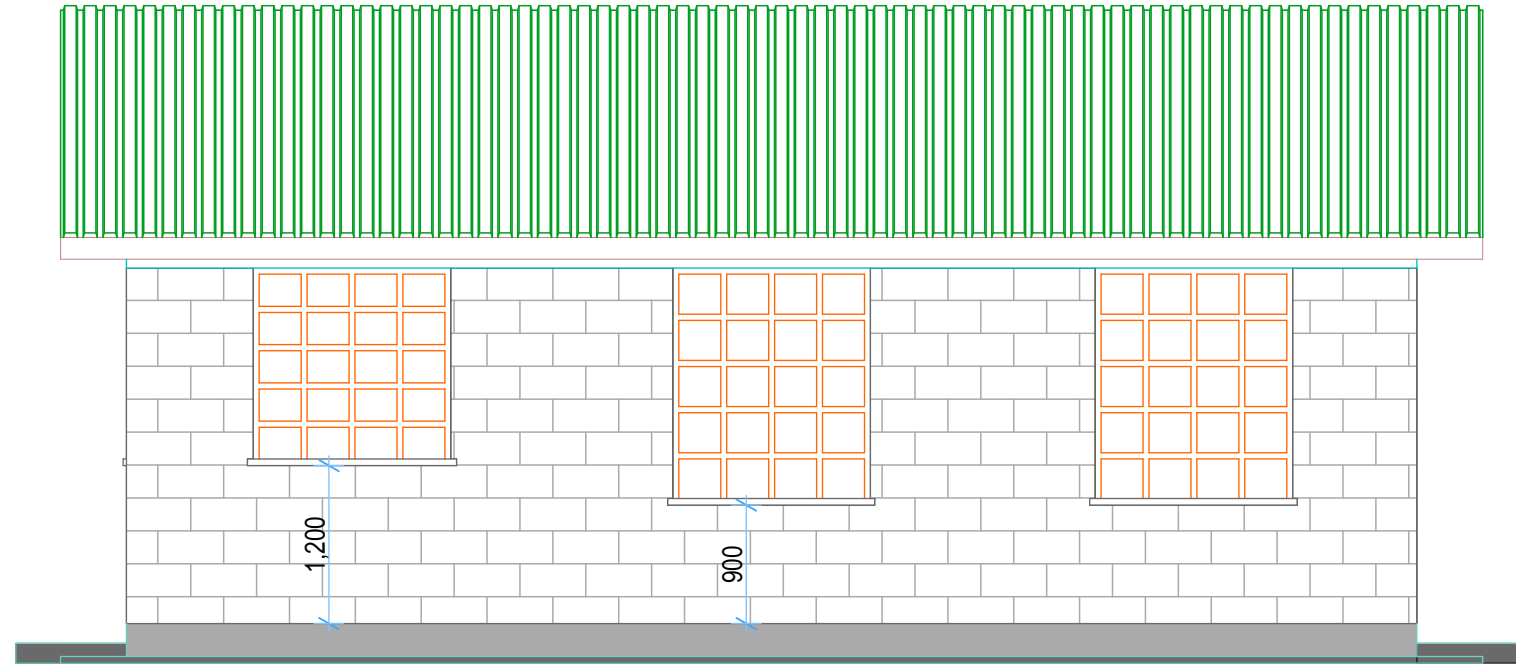


ELEVATION 04
(Scale= 1:50)

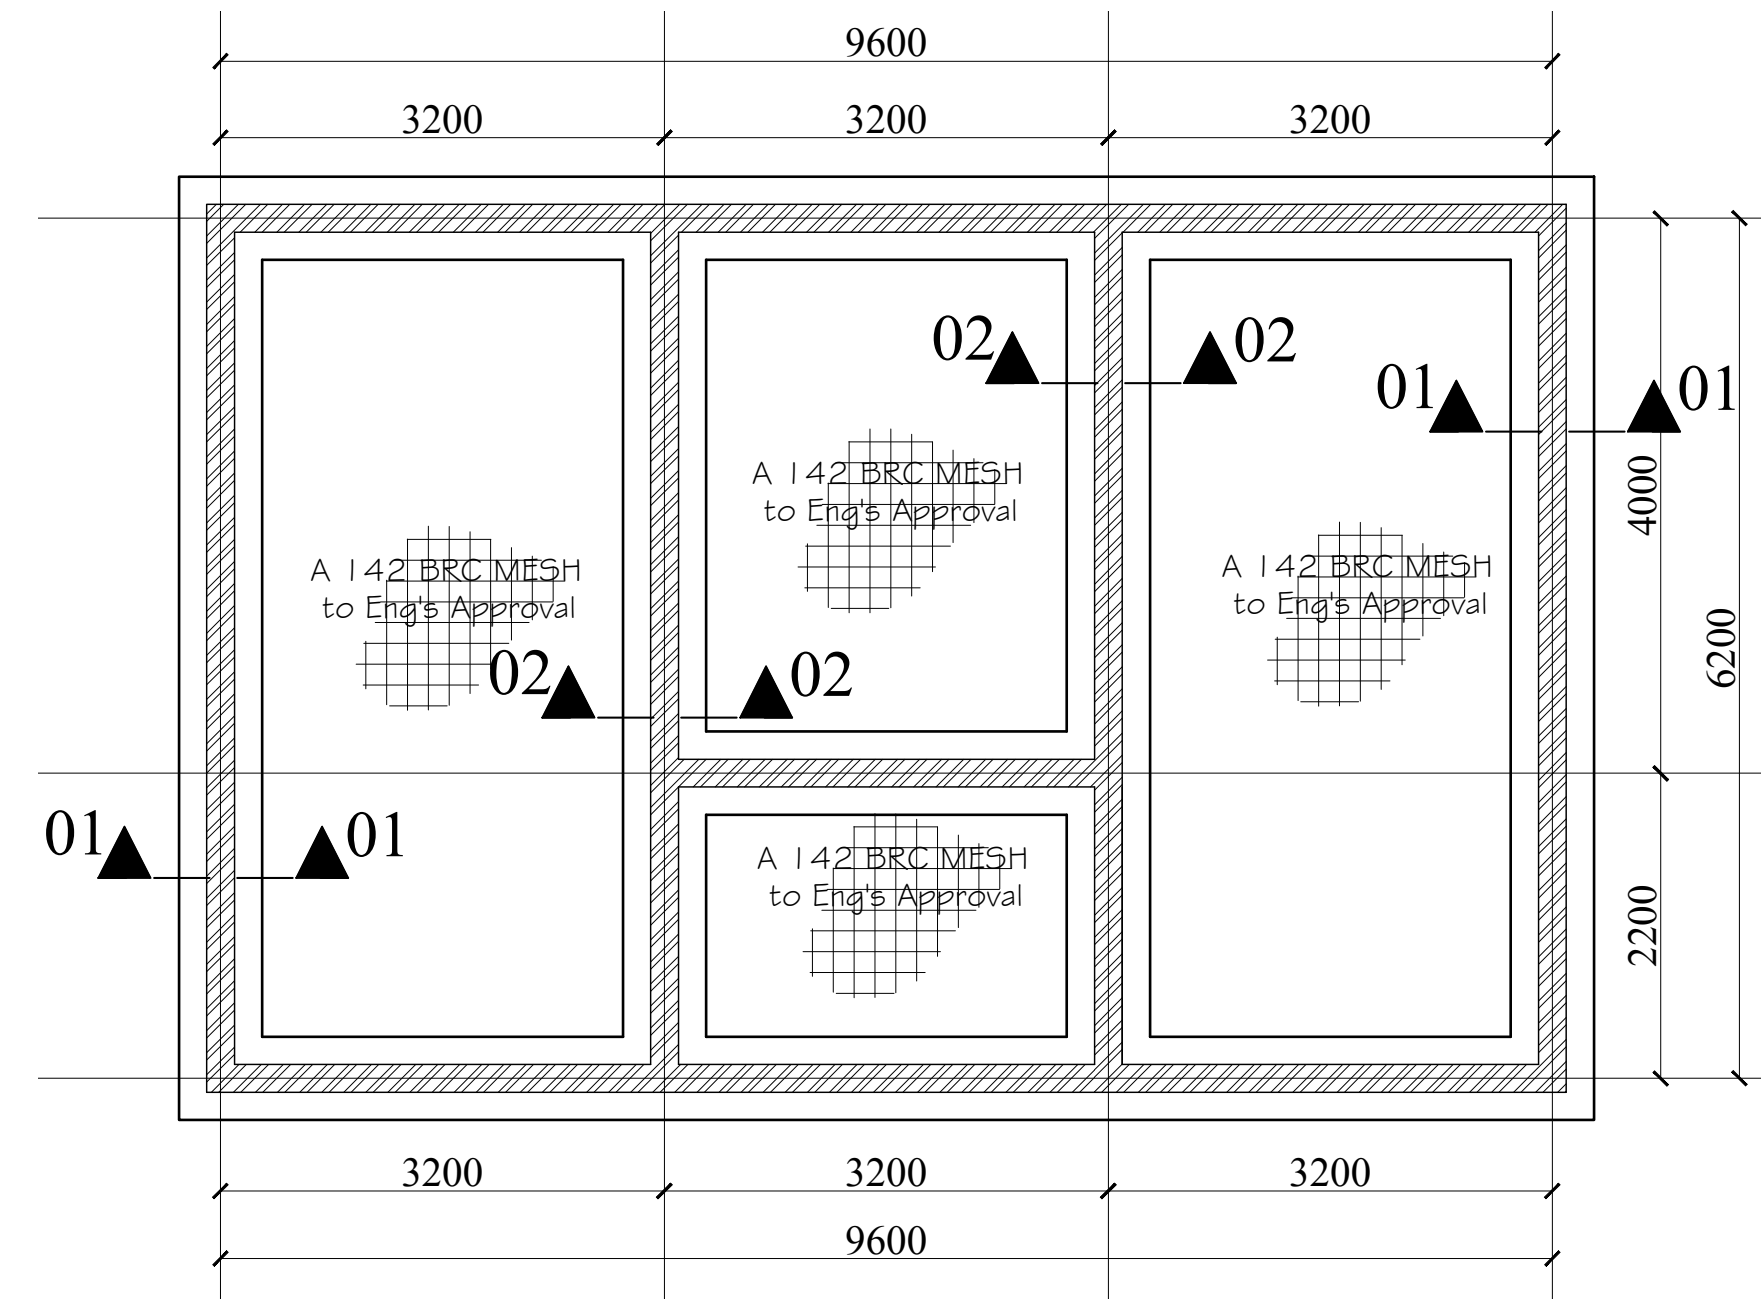


FOUNDATION PLAN LAYOUT, (1:100)

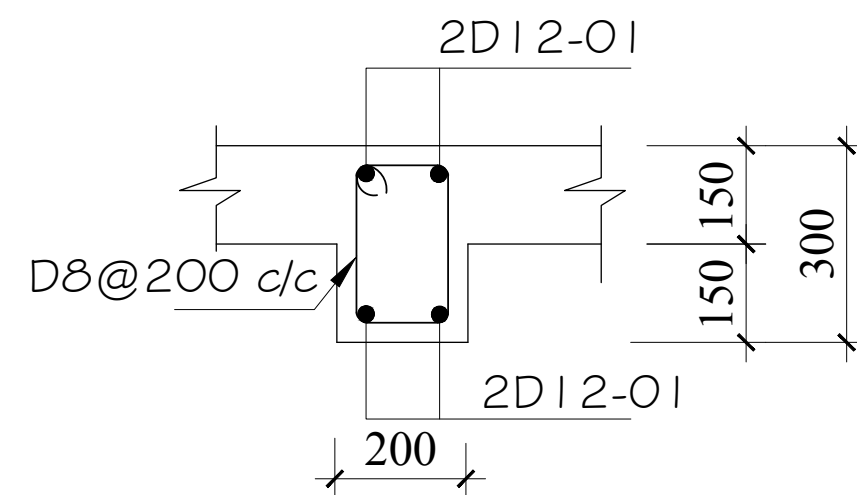


Ring Beam Beam
Section through Ring beam
(Scale 1:25)

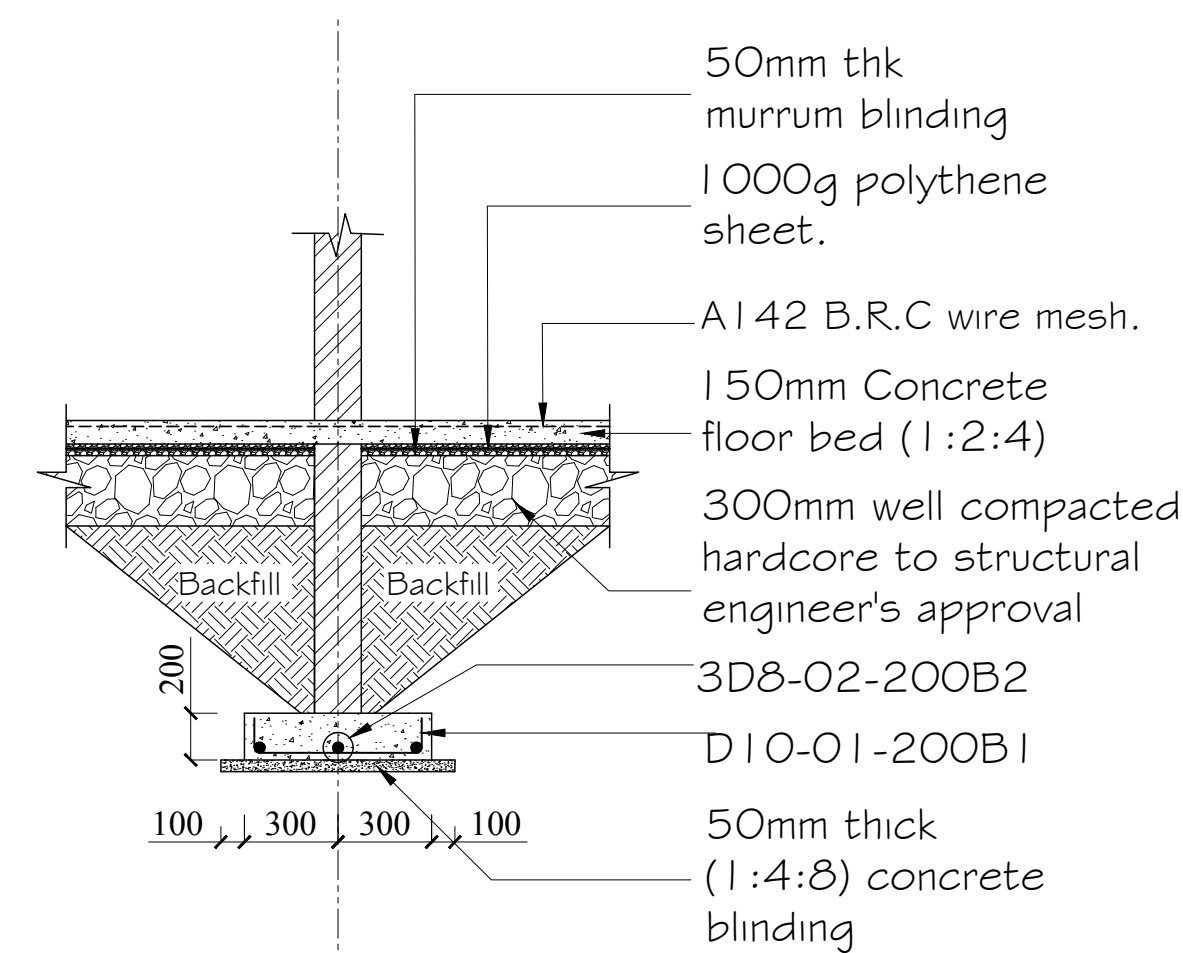

STRIP FOUNDATION
SECTION 02-02 (1:50)

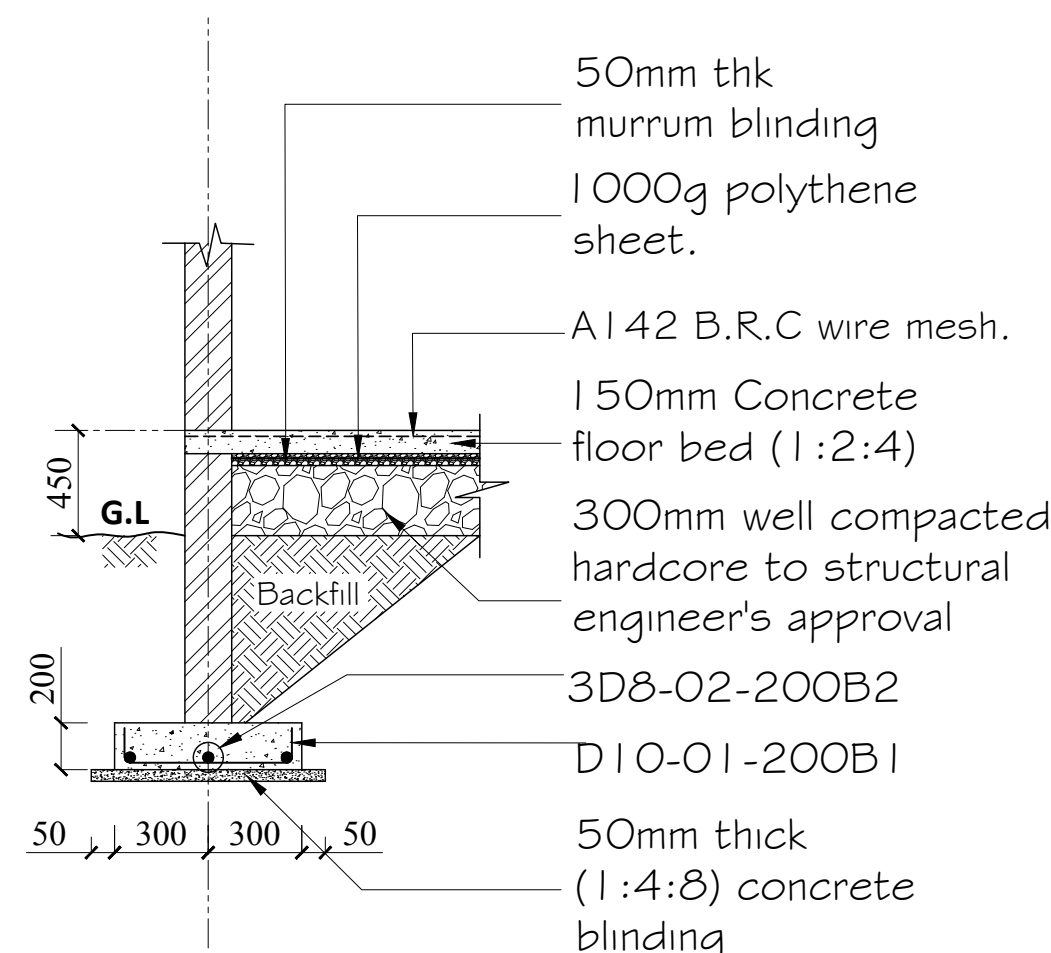

STRIP FOUNDATION
SECTION 01-01 (1:50)

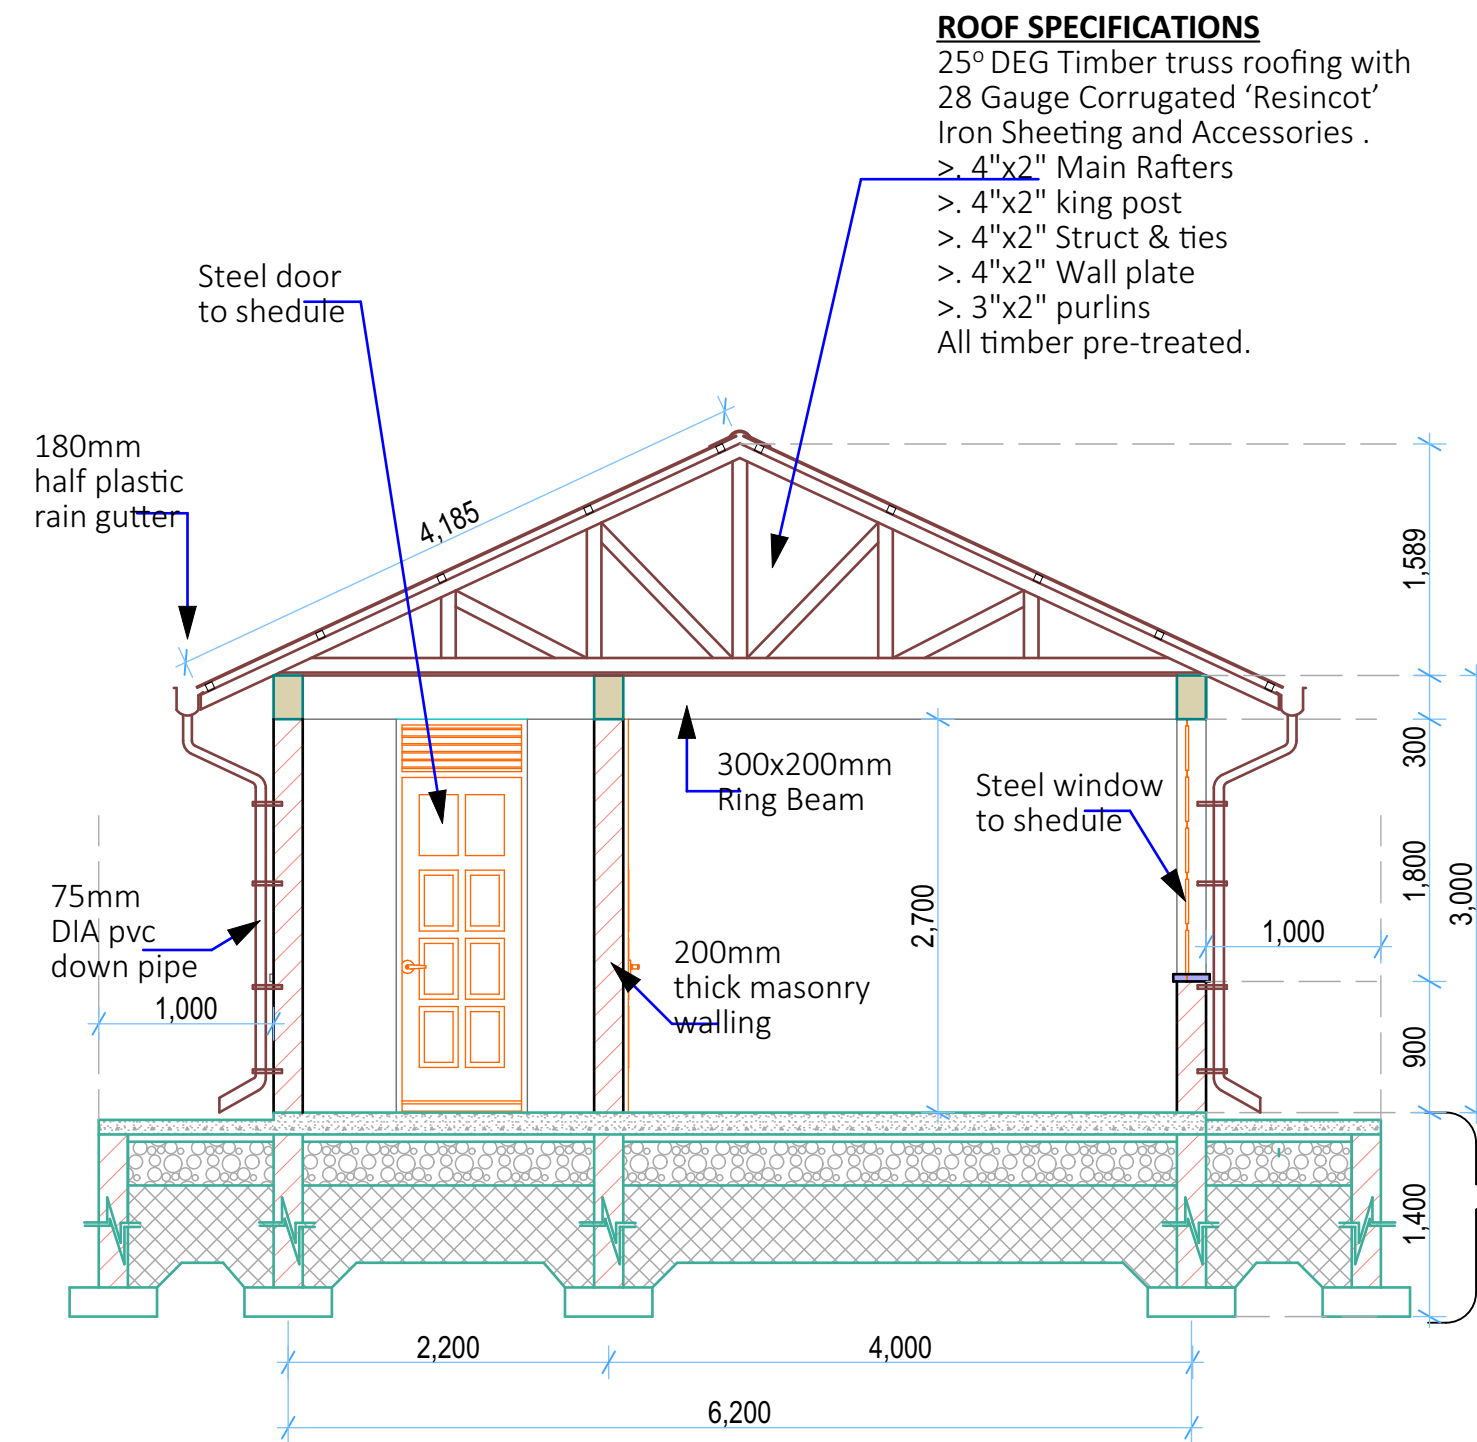


SECTION 01-01
(Scale= 1:50)

ROOF SPECIFICATIONS
25° DEG Timber truss roofing with
28 Gauge Corrugated 'Resincot'
Iron Sheeting and Accessories .
> 4"x2" Main Rafter
> 4"x2" king post
> 4"x2" Struct & ties
> 4"x2" Wall plate
> 3"x2" purlins
All timber pre-treated.

FLOOR & FOUNDATION SPECIFICATIONS
a. Floor finish on 150mm thick concrete floor slab to Str. Eng. specs.
b. Polythene DPM 1000 Gauge
c. 300mm Compacted hardcore
e. 600 x 200mm Foundation footing or as per Str. Eng detail
f. Foundation depth to be determined on site but at least 1200mm deep



GENERAL NOTES

- All dimensions to be checked on site. Written dimension rules over scaled dimensions. Any discrepancy in dimensions to be reported to Architect before any work commences.
- All construction works to comply with the latest K.B.S. standard codes of practice.
- All R.C works are to Structural Engineer's details. Depth of foundation to be determined on site, but should not be less than 700mm.
- Plinth level to be minimum 300mm from proposed parking level or existing ground level.
- All surface beds to be casted on well compacted to well consolidated filling.
- All service pipes to be minimum 450mm below reduced ground level.
- All dimensions are in millimeters (mm) unless otherwise stated.




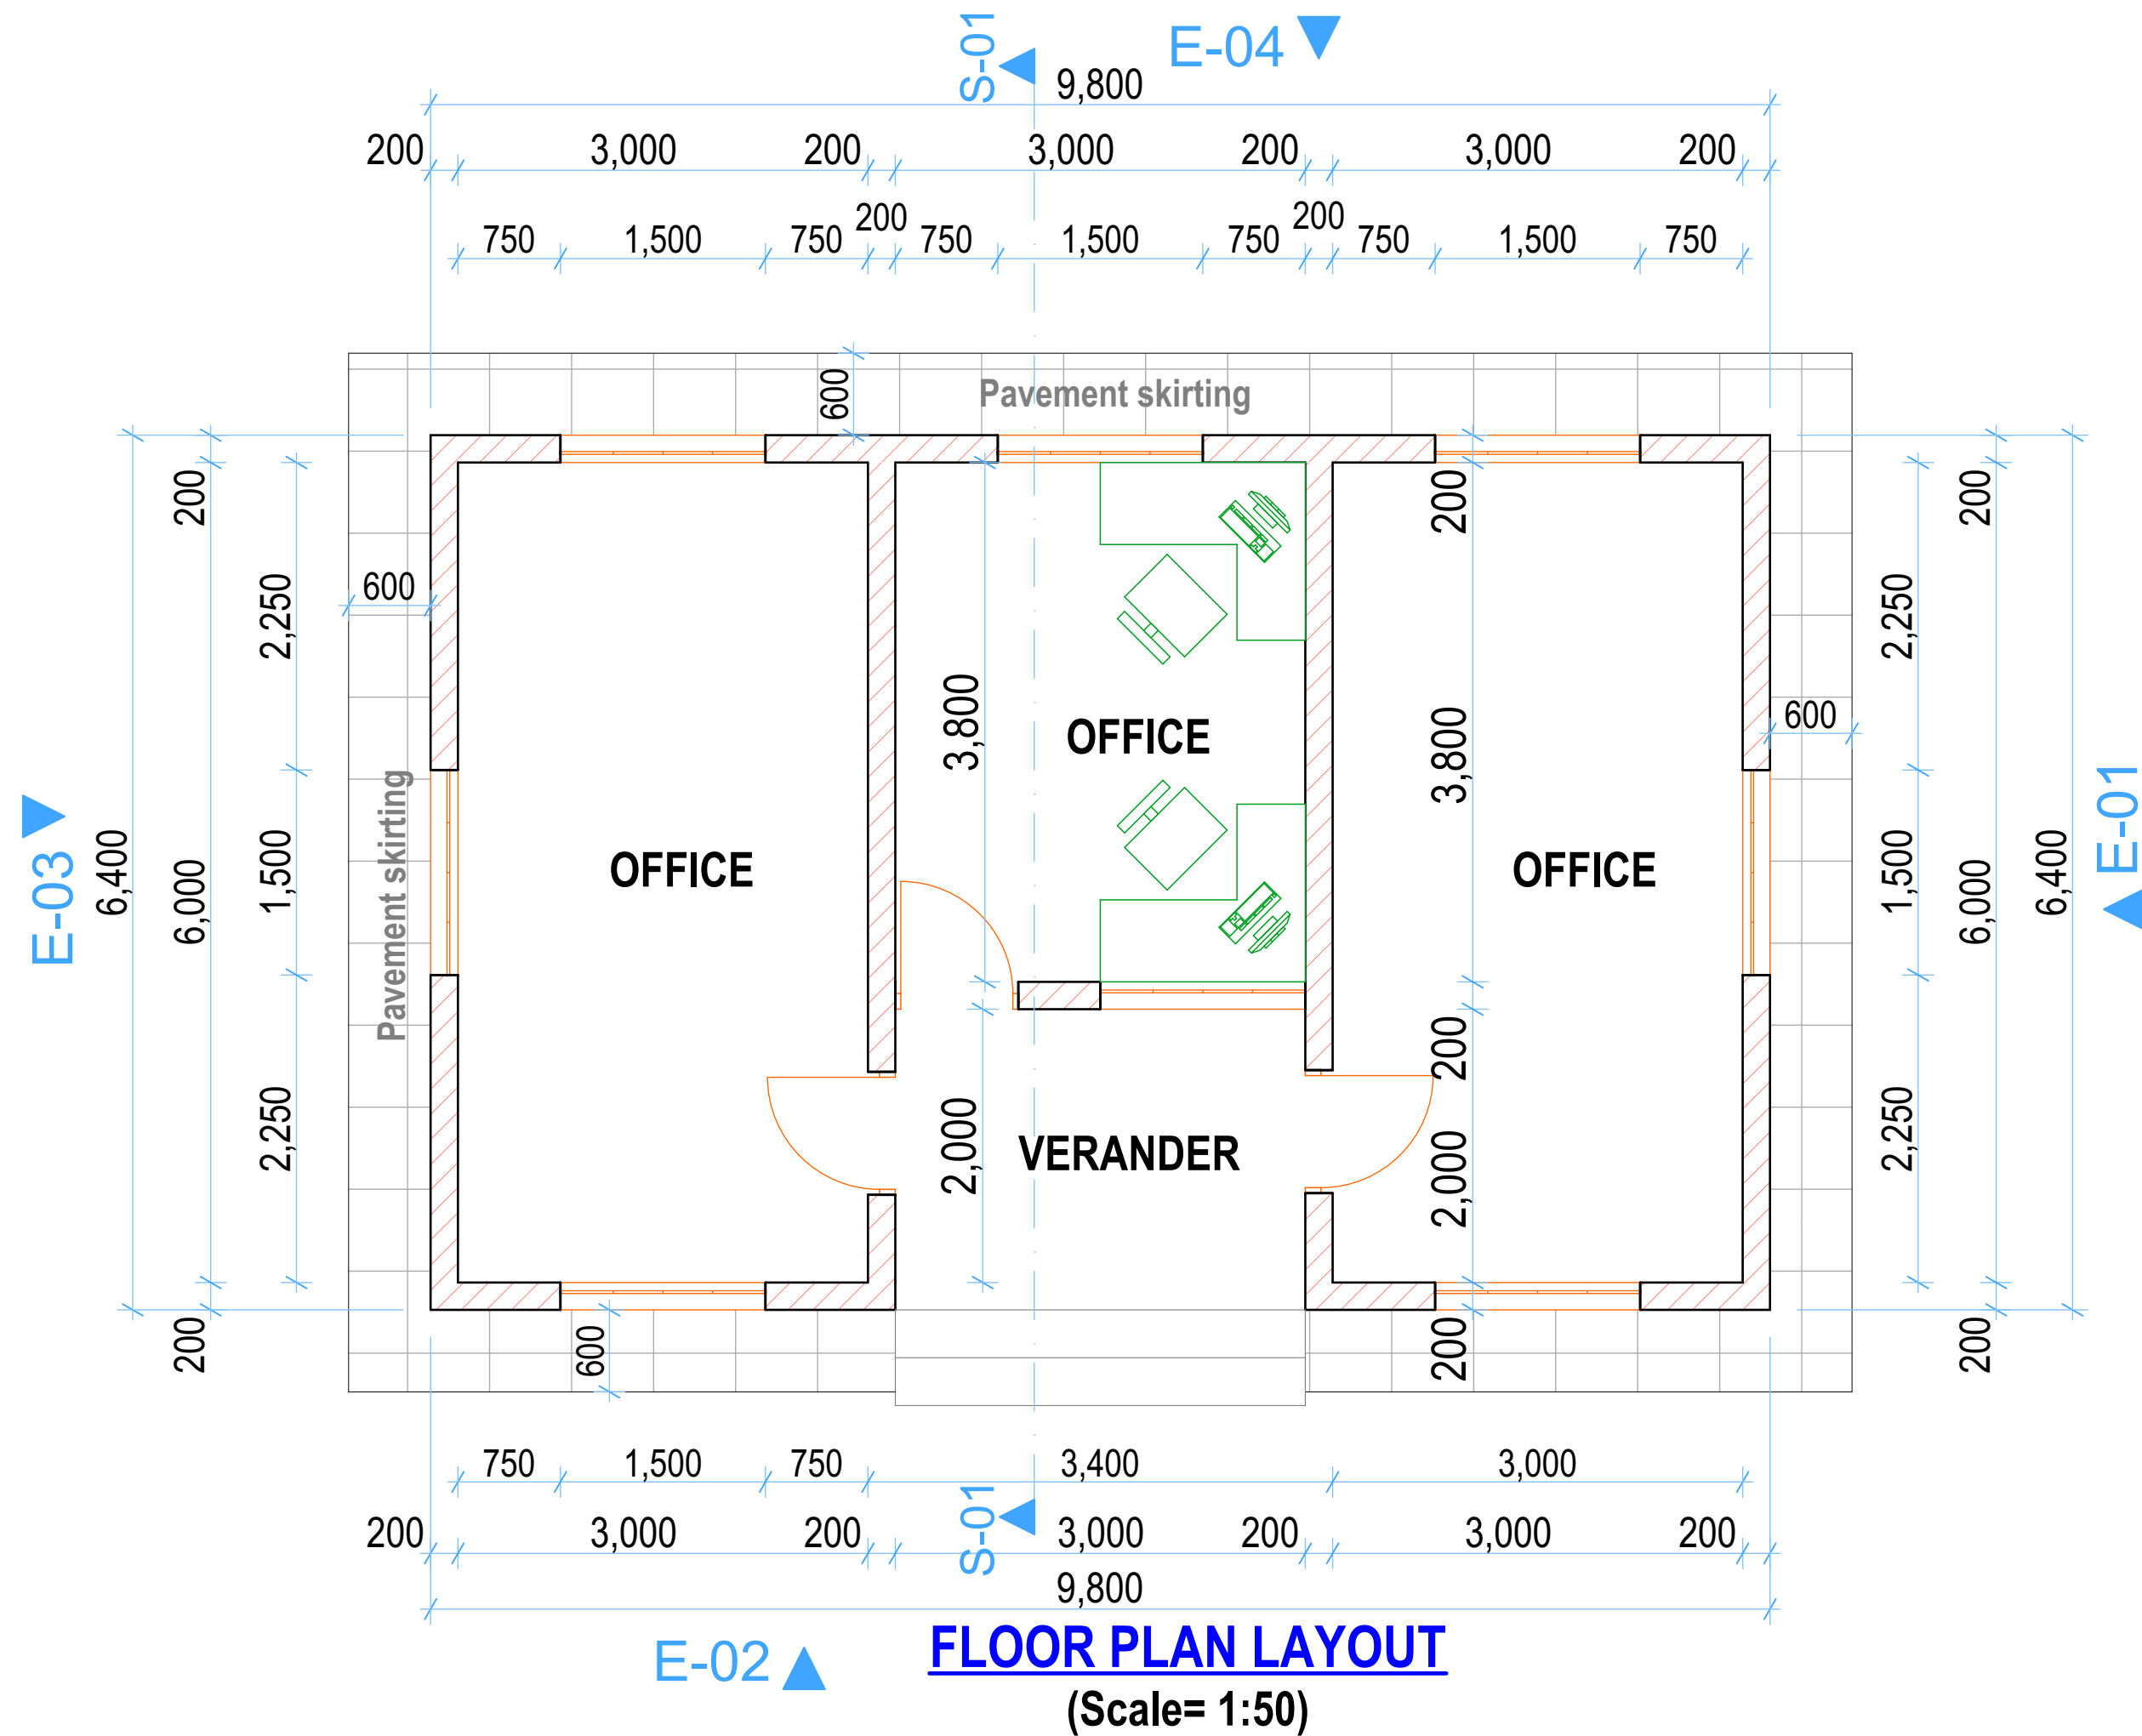


FLOOR PLAN LAYOUT
(Scale= 1:50)

REV.	DESCRIPTION:	DATE:	DRAWN BY:	DESIGNED / CHECKED BY:	CLIENT:	PROJECT:	TITLE:	DRG NO:
A.	FIRST ISSUE	NOV, 2024	Francis K. Ngigi	1. Eng. Daudi Njogu 2. Eng. Simiyu Wangette Eng. Jesca Makena	Ministry of Agriculture and Livestock Development, Cathedral Road, Nairobi P. O. Box 30028-00100 Nairobi- Kenya	PROPOSED TARAKWA AGGREGATION CENTER, UASIN GISHU COUNTY	(OFFICE) Floor Plan Layout, Sections, Elevations and foundation details	MoALD/TAR/005
							Contract NO:	SCALE: As Shown Sheet: A1 size





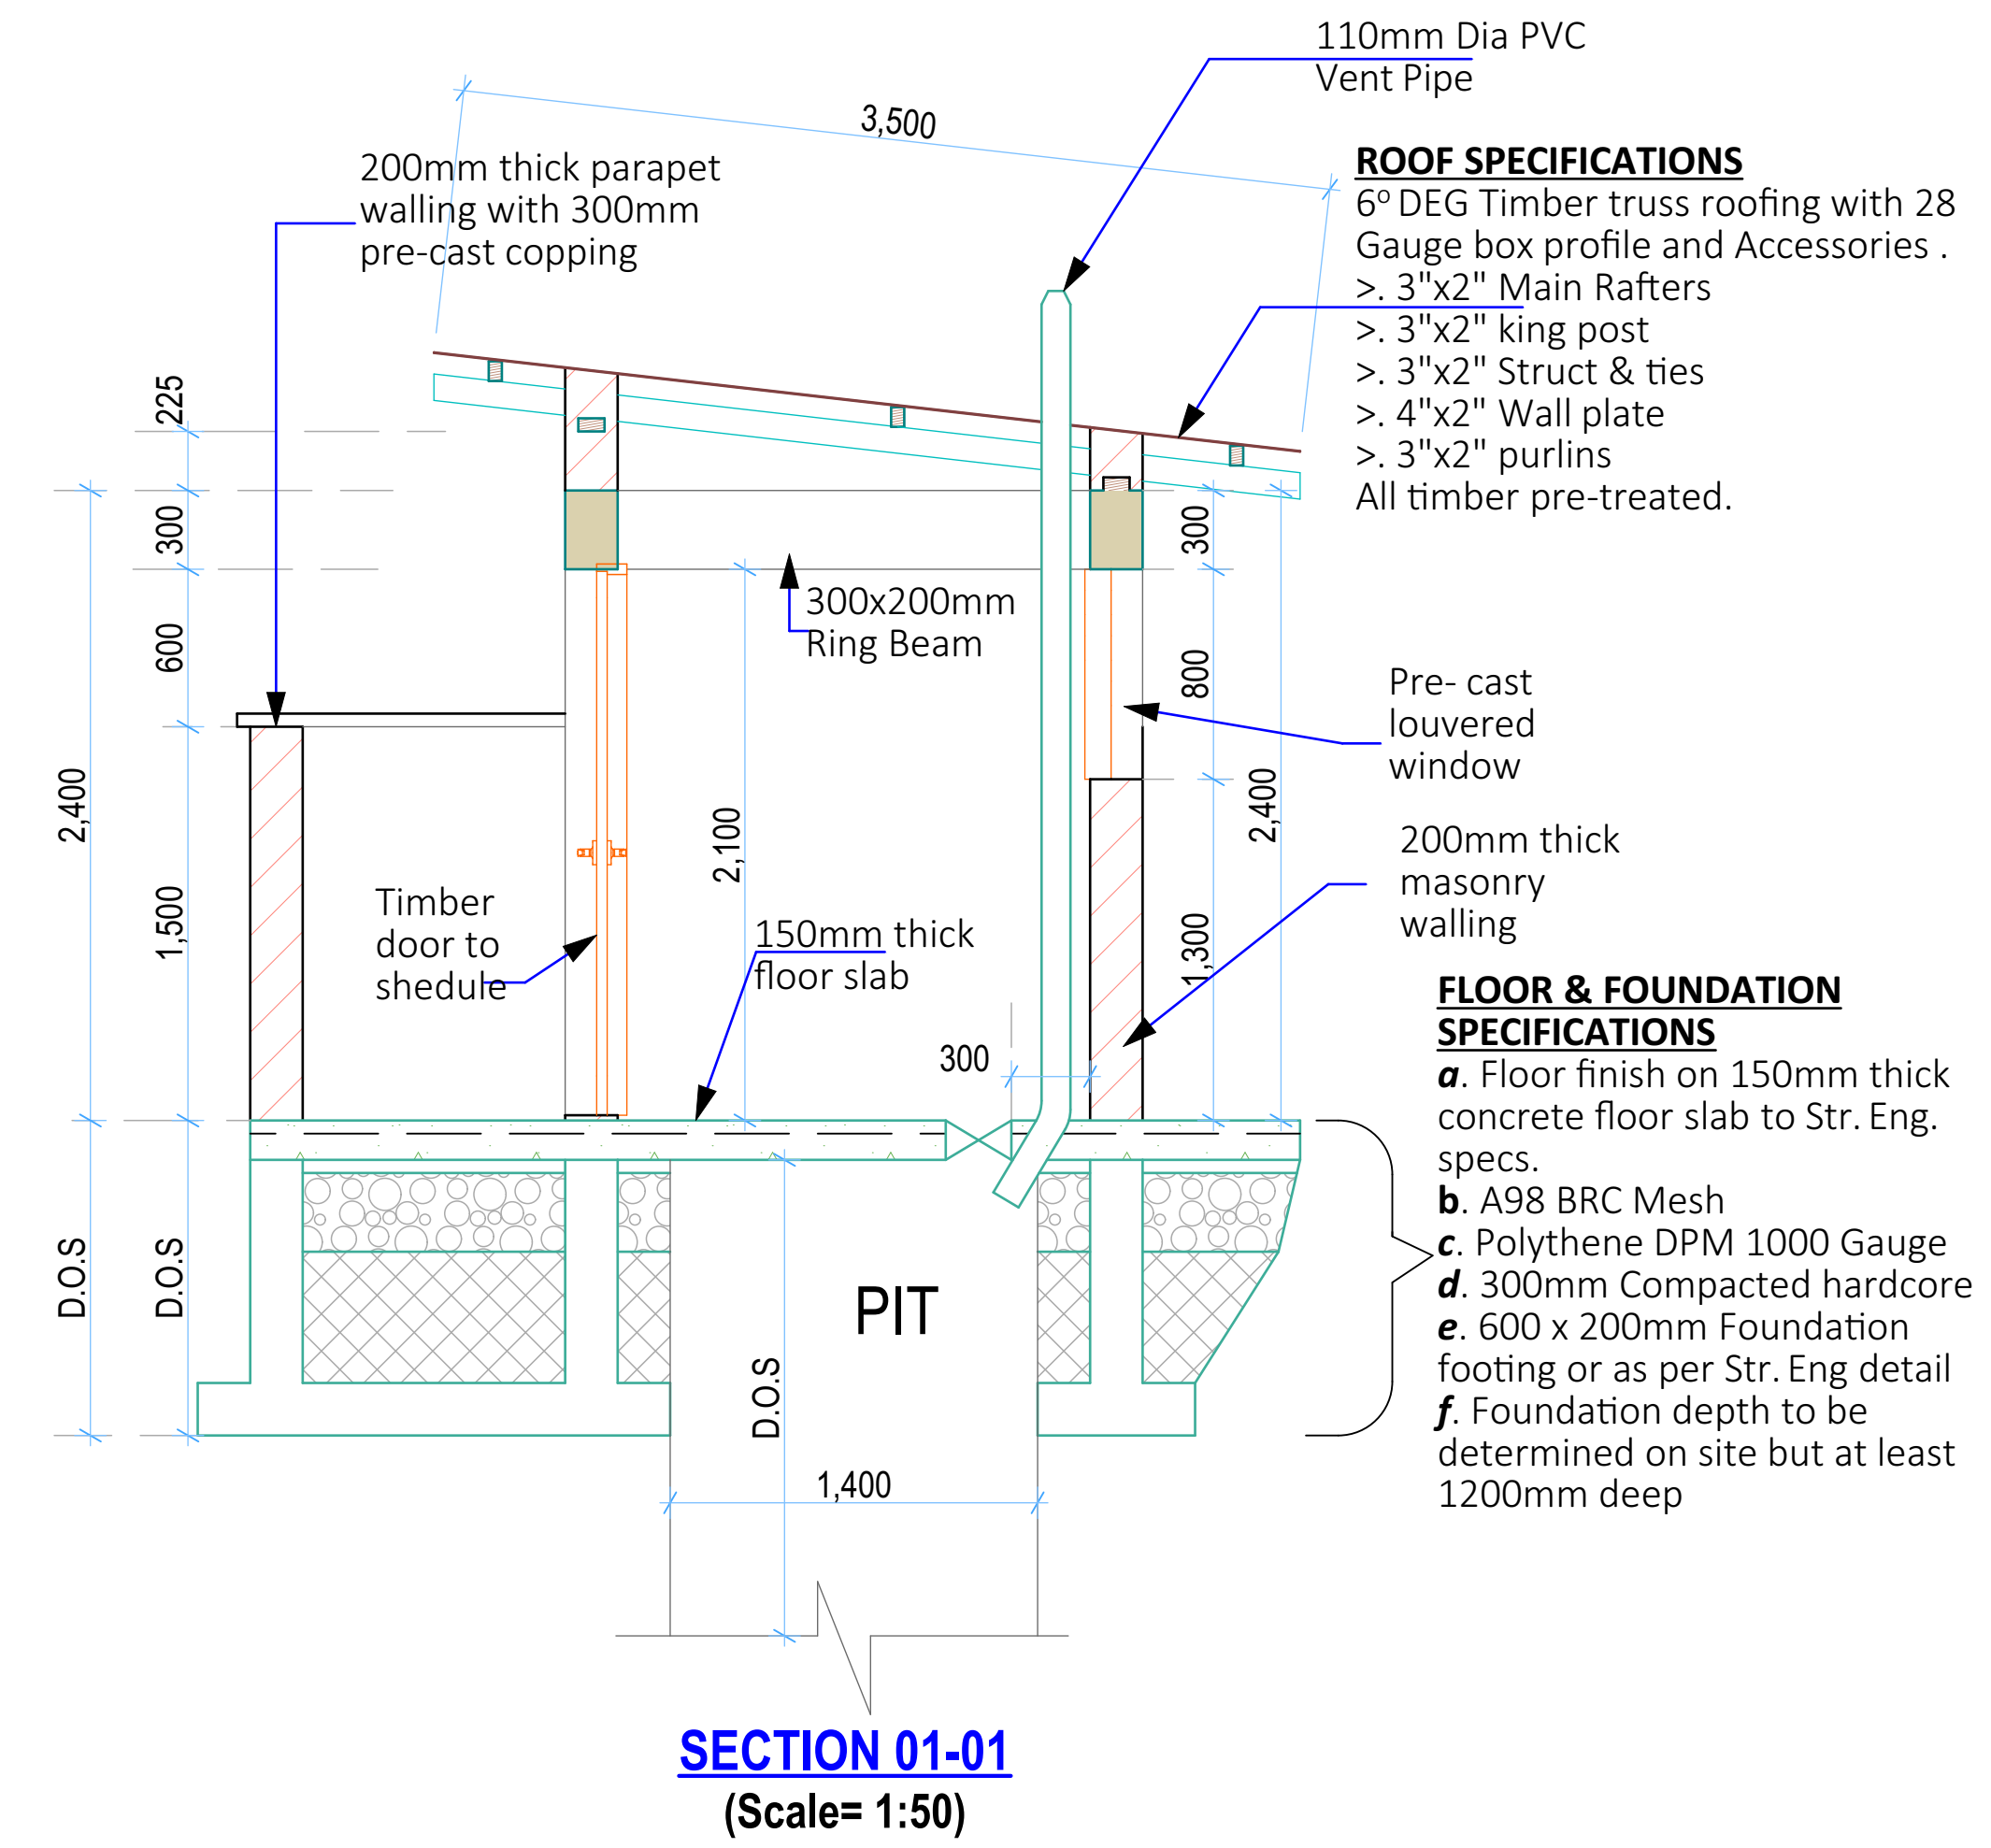
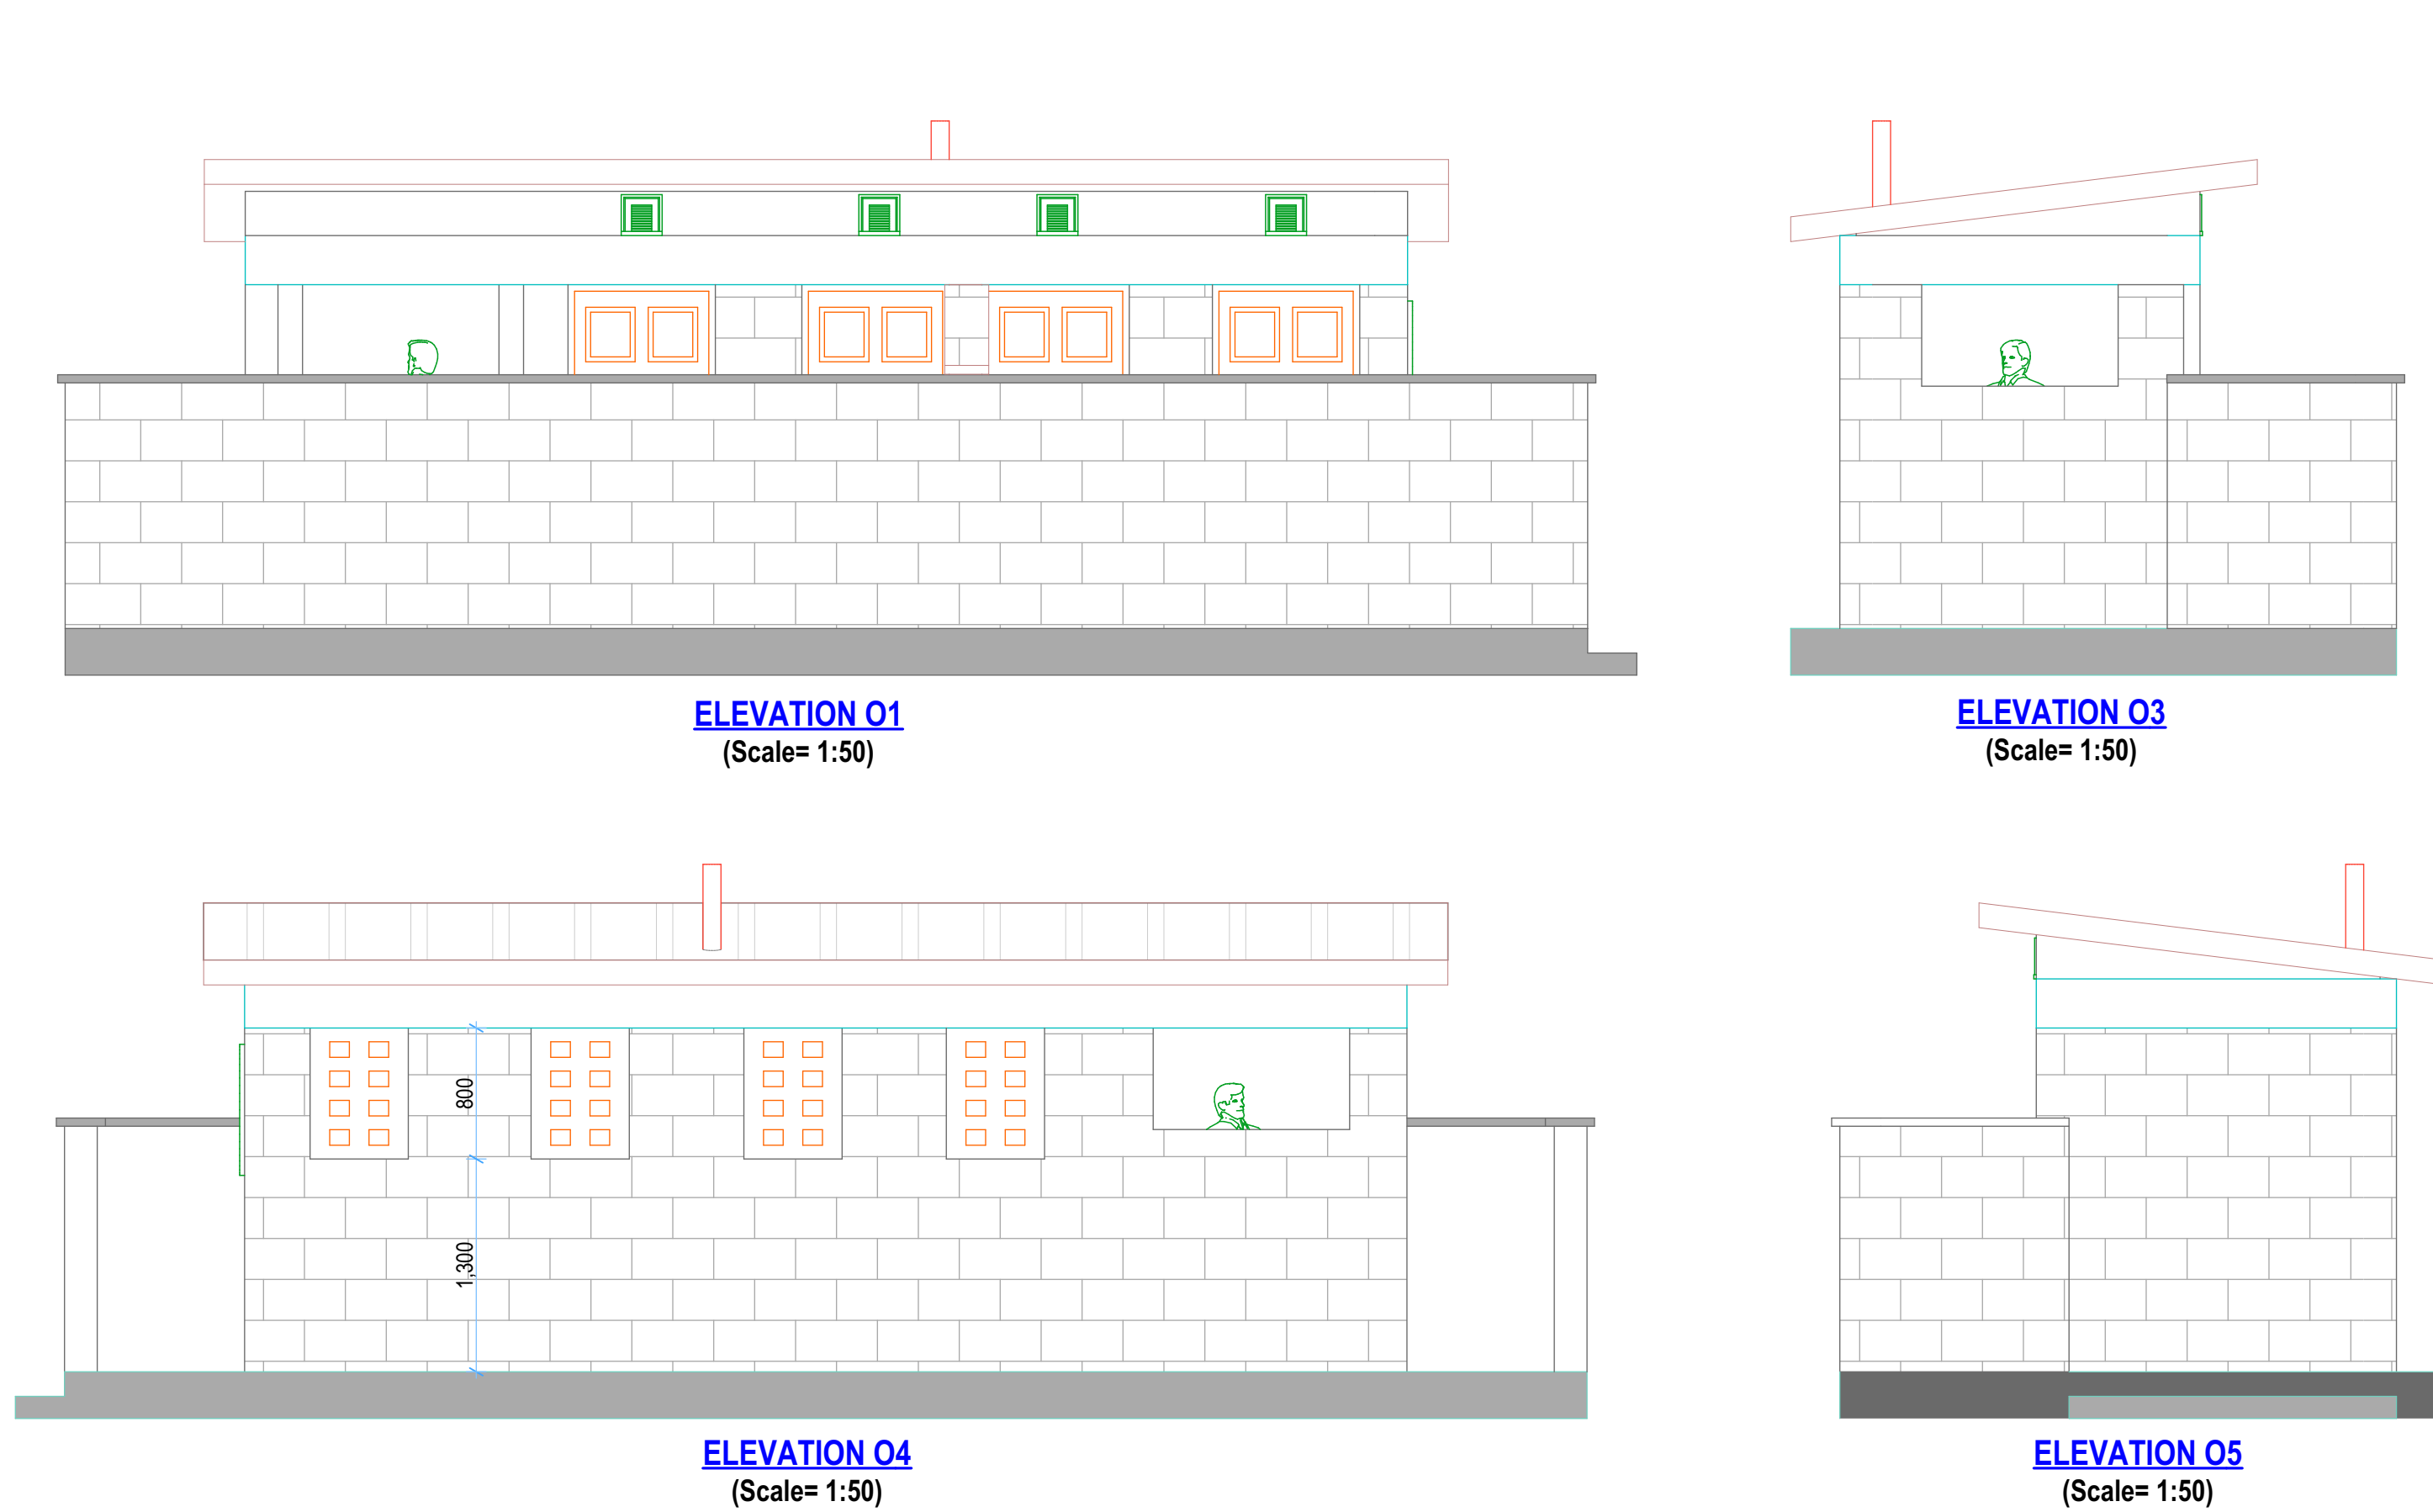


- GENERAL NOTES**
- All dimensions to be checked on site. Written dimension rules over scaled dimensions. Any discrepancy in dimensions to be reported to Architect before any work commences.
 - All construction works to comply with the latest K.B.S. standard codes of practice.
 - All R.C works are to Structural Engineer's details. Depth of foundation to be determined on site, but should not be less than 700mm.
 - Plinth level to be minimum 300mm from proposed parking level or existing ground level.
 - All surface beds to be casted on well compacted to well consolidated filling.
 - All service pipes to be minimum 450mm below reduced ground level.
 - All dimensions are in millimeters (mm) unless otherwise stated.

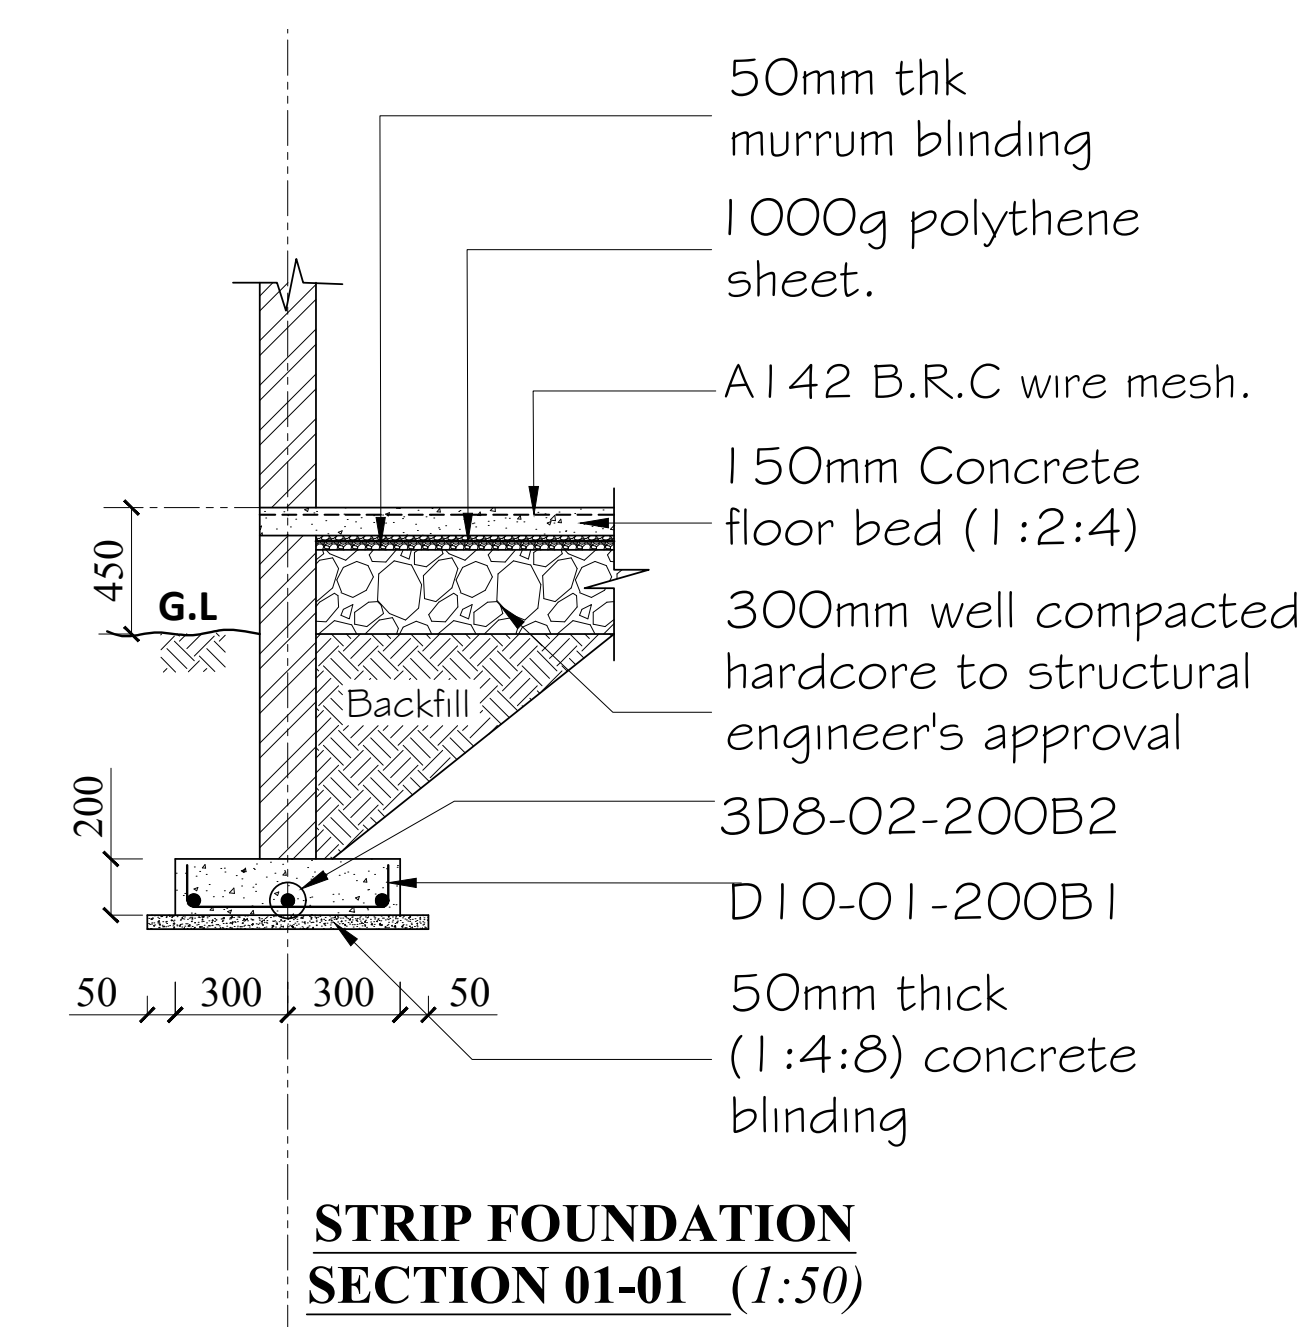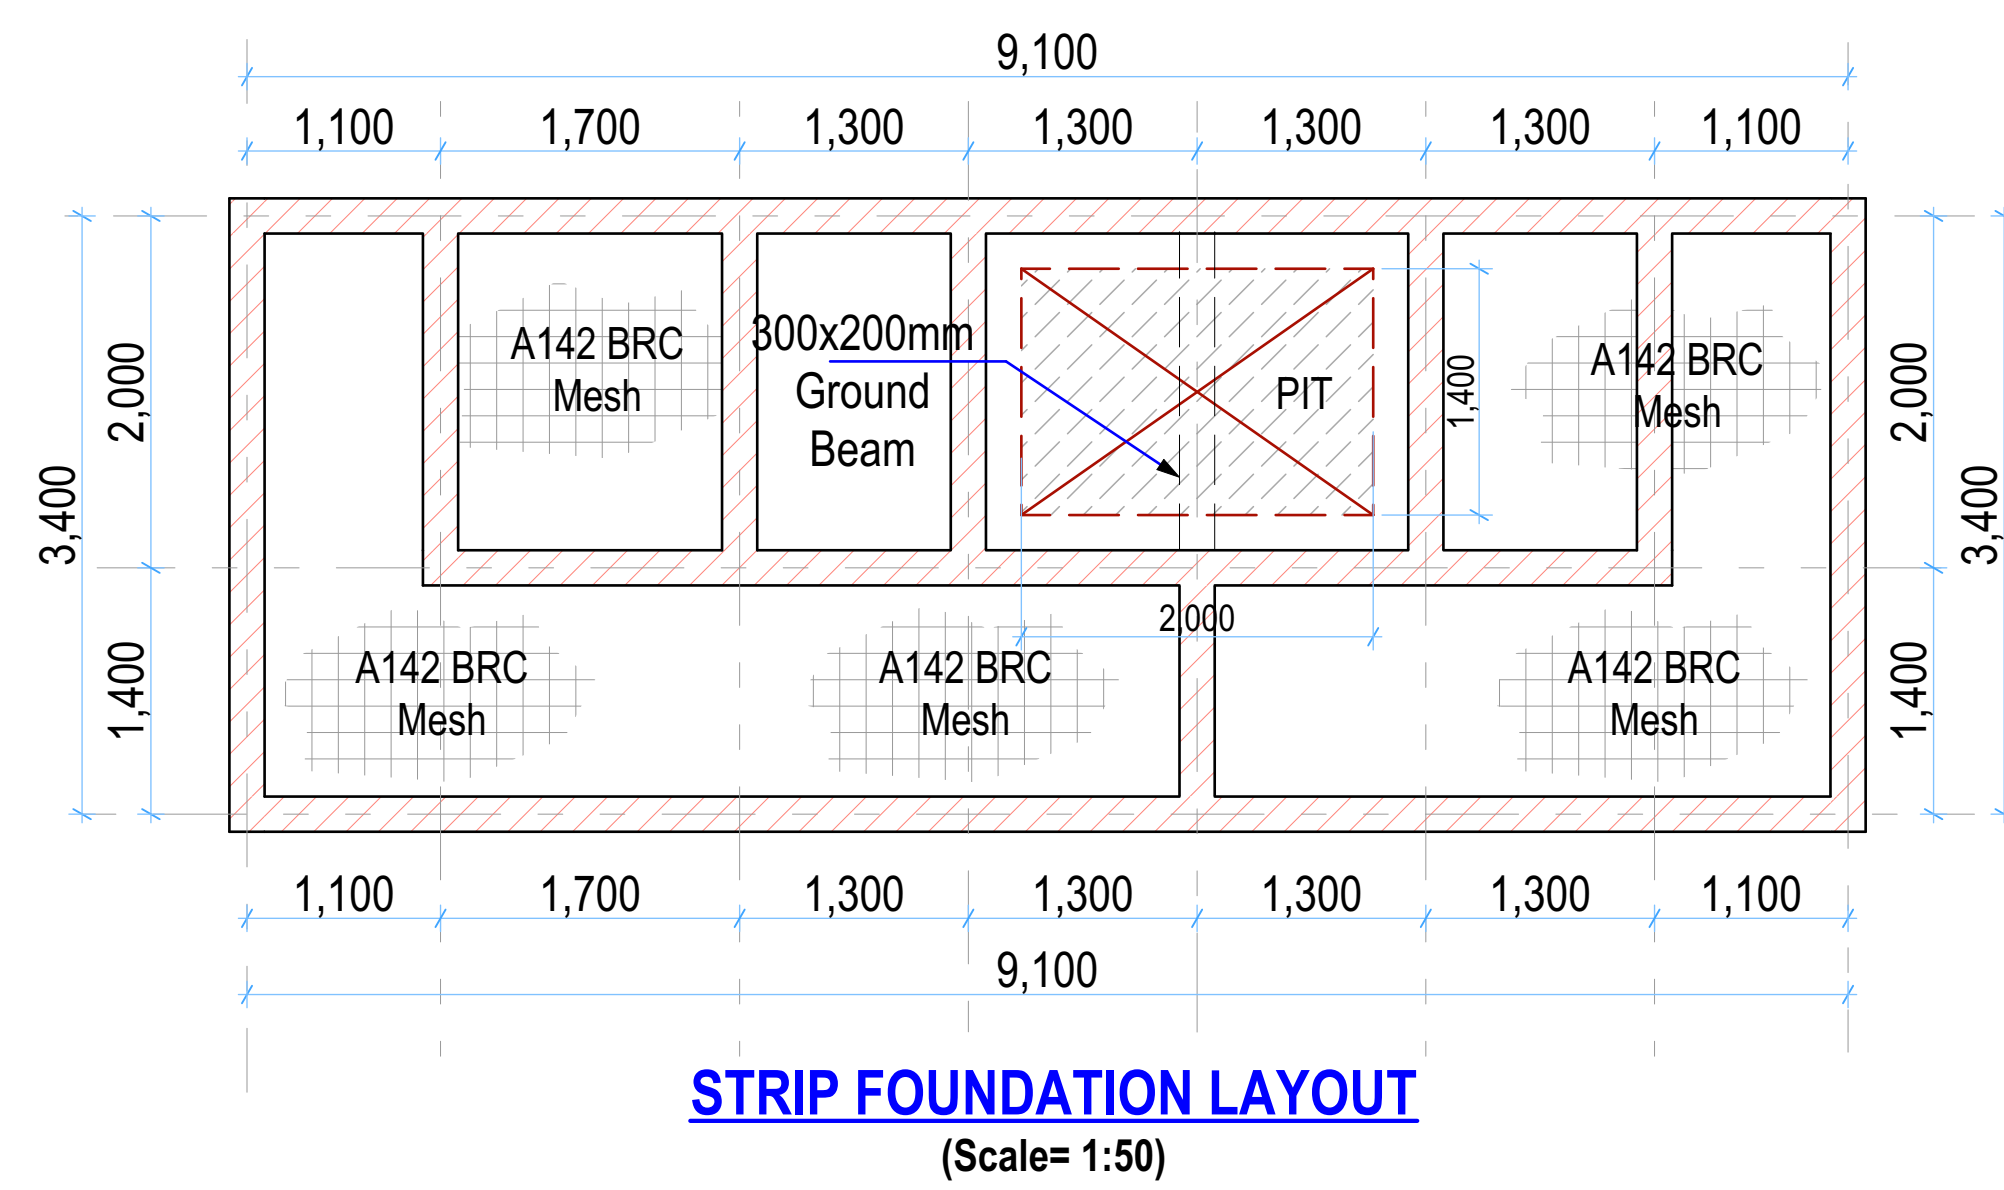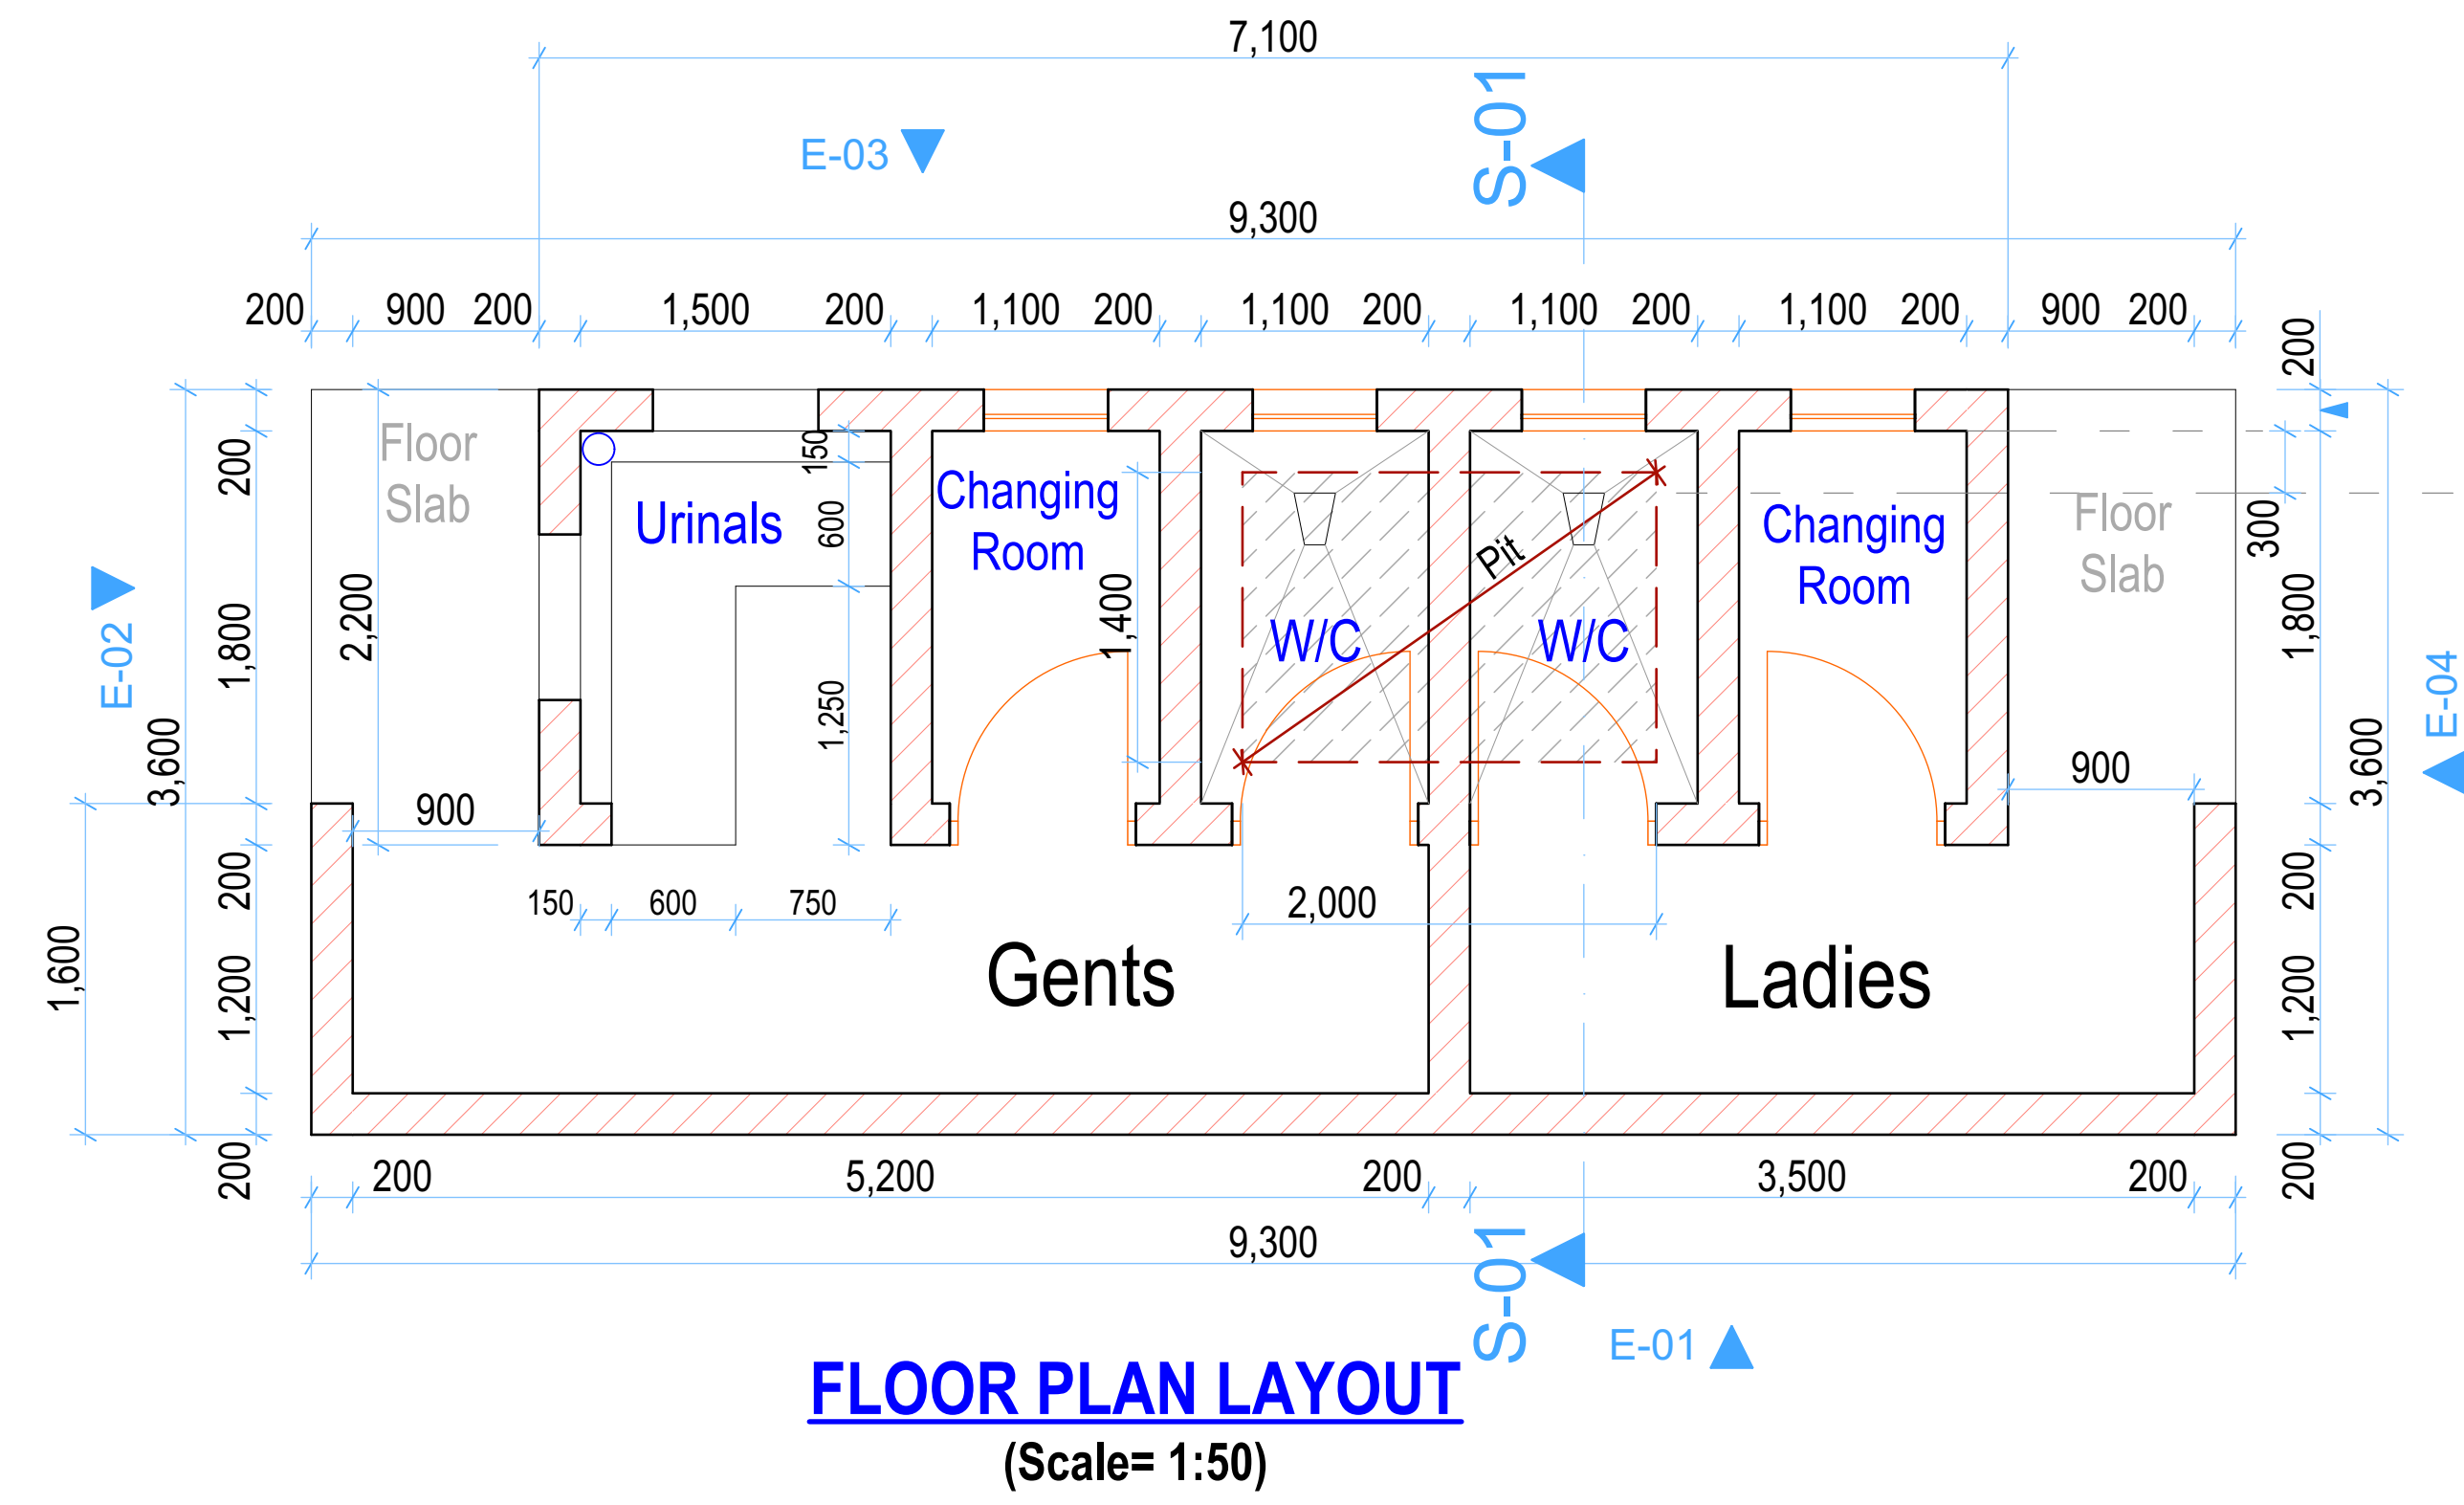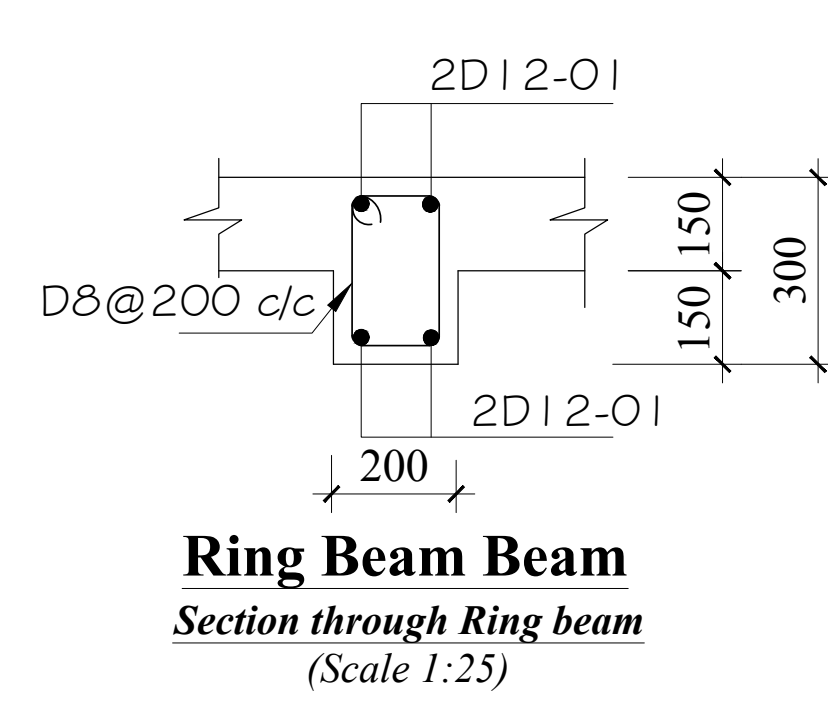

REV.	DESCRIPTION:	DATE:	DRAWN BY:	DESIGNED / CHECKED BY:	CLIENT:	PROJECT:	TITLE:	DRG NO:
A.	FIRST ISSUE	NOV, 2024	Francis K. Ngigi	1. Eng. Daudi Njogu 2. Eng. Simiyu Wangette 3. Eng. Jesca Makena 4. 5.	Ministry of Agriculture and Livestock Development, Cathedral Road, Nairobi P. O. Box 30028-00100 Nairobi- Kenya	PROPOSED TARAKWA AGGREGATION CENTER, UASIN GISHU COUNTY	(PIT LATRINES) Floor Plan Layout, Sections, Elevations and Structural details	MoALD/TAR/006
							Contract NO:	SCALE: As Shown Sheet: A Sheet

We reserve all rights in this document and in the information contained therein. Reproduction, use or disclosure to third parties without express authority is strictly forbidden.

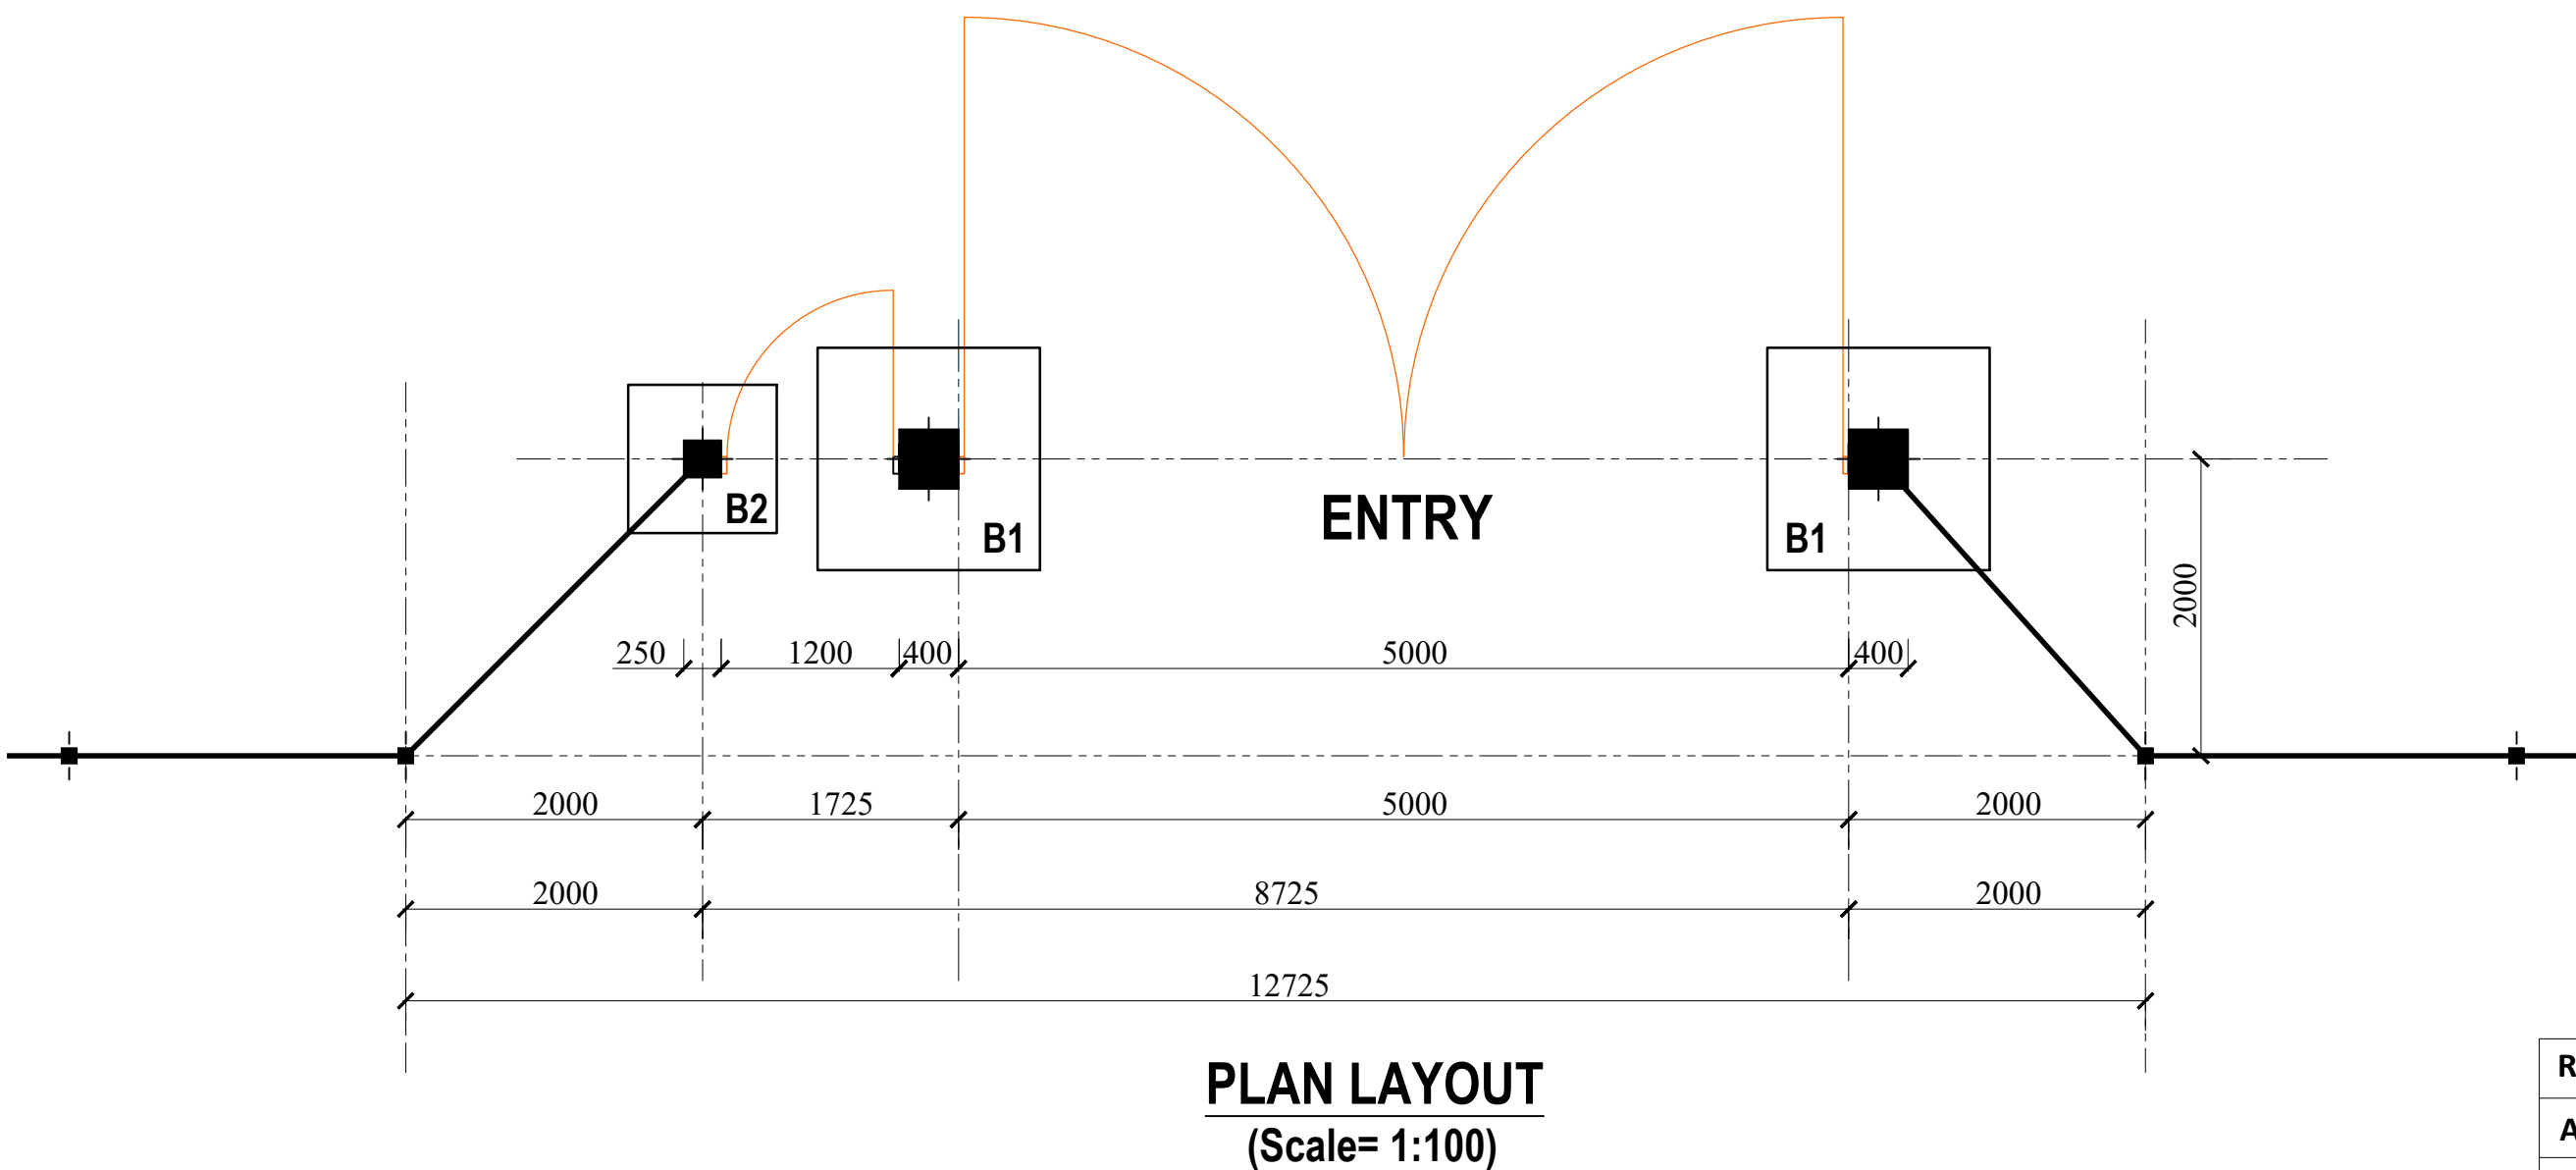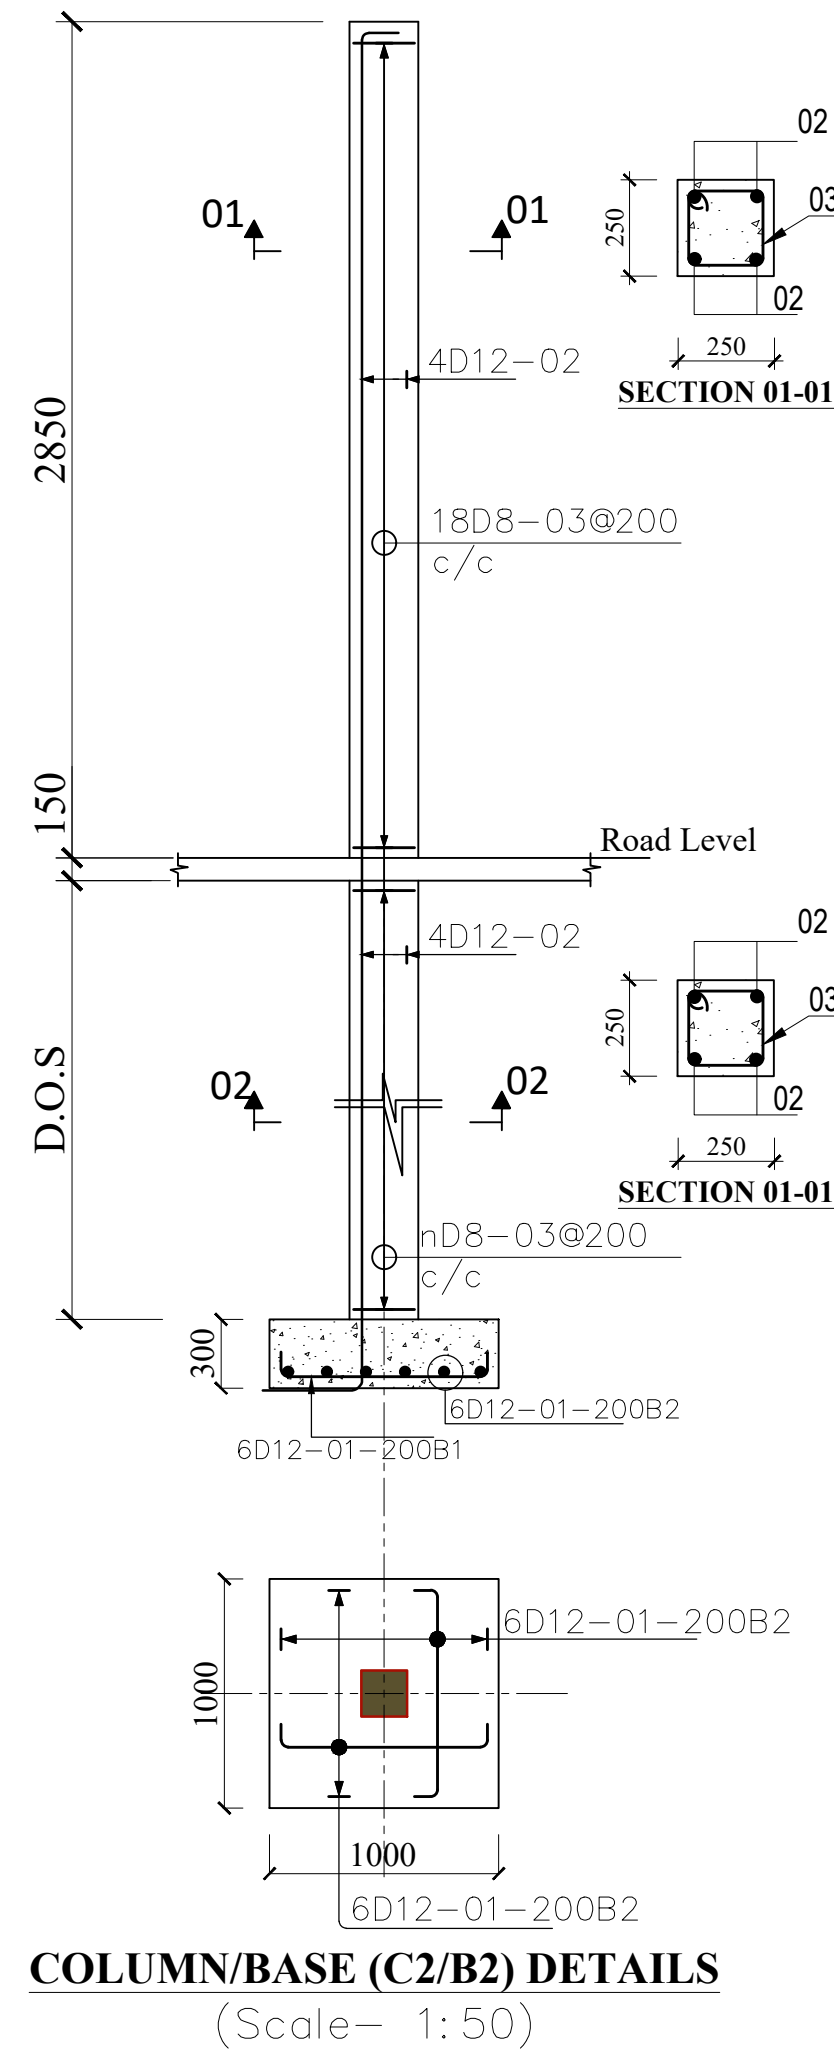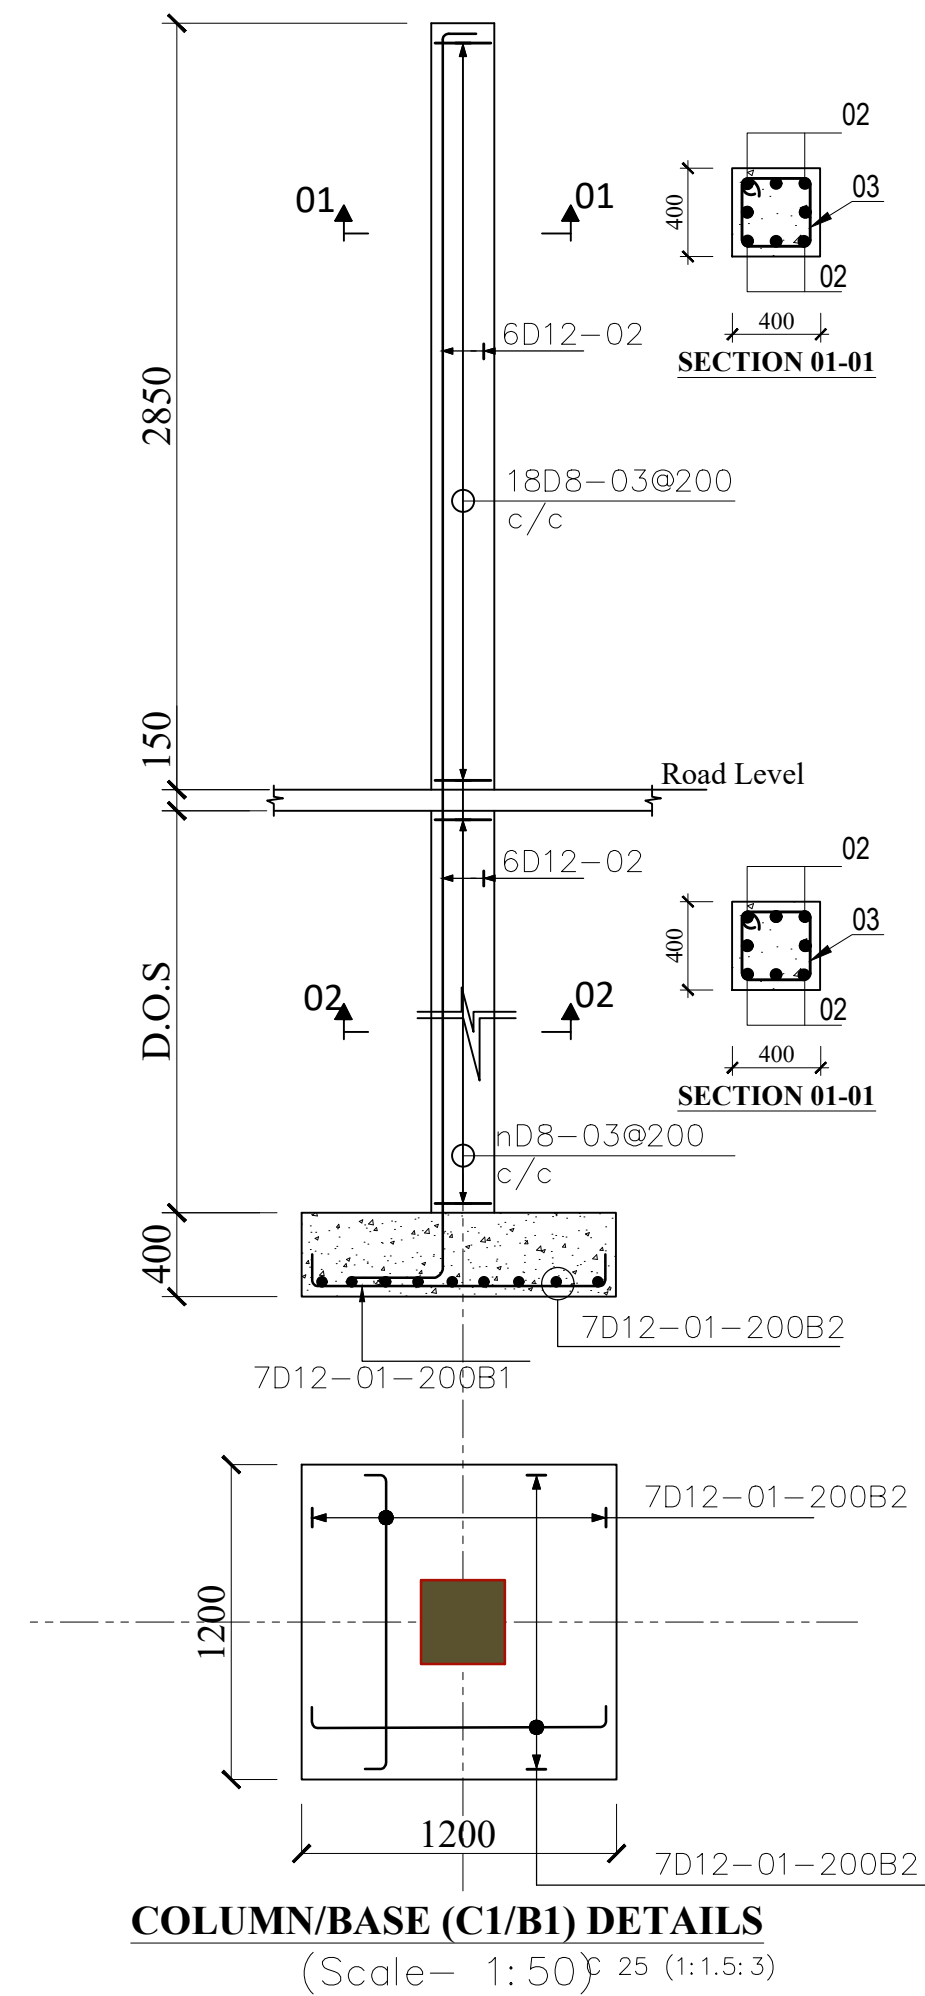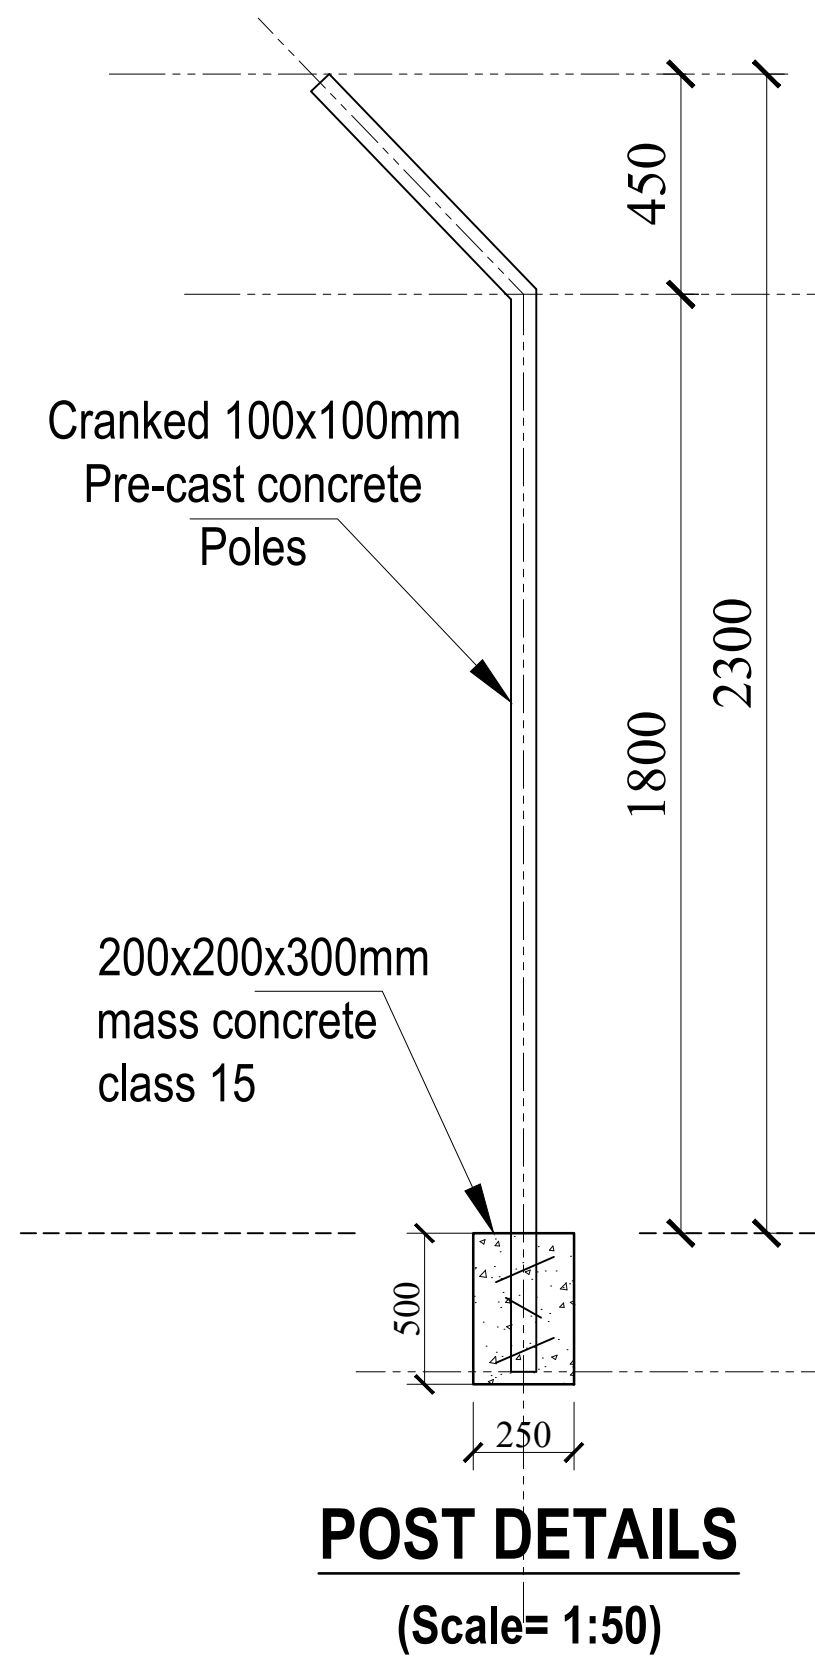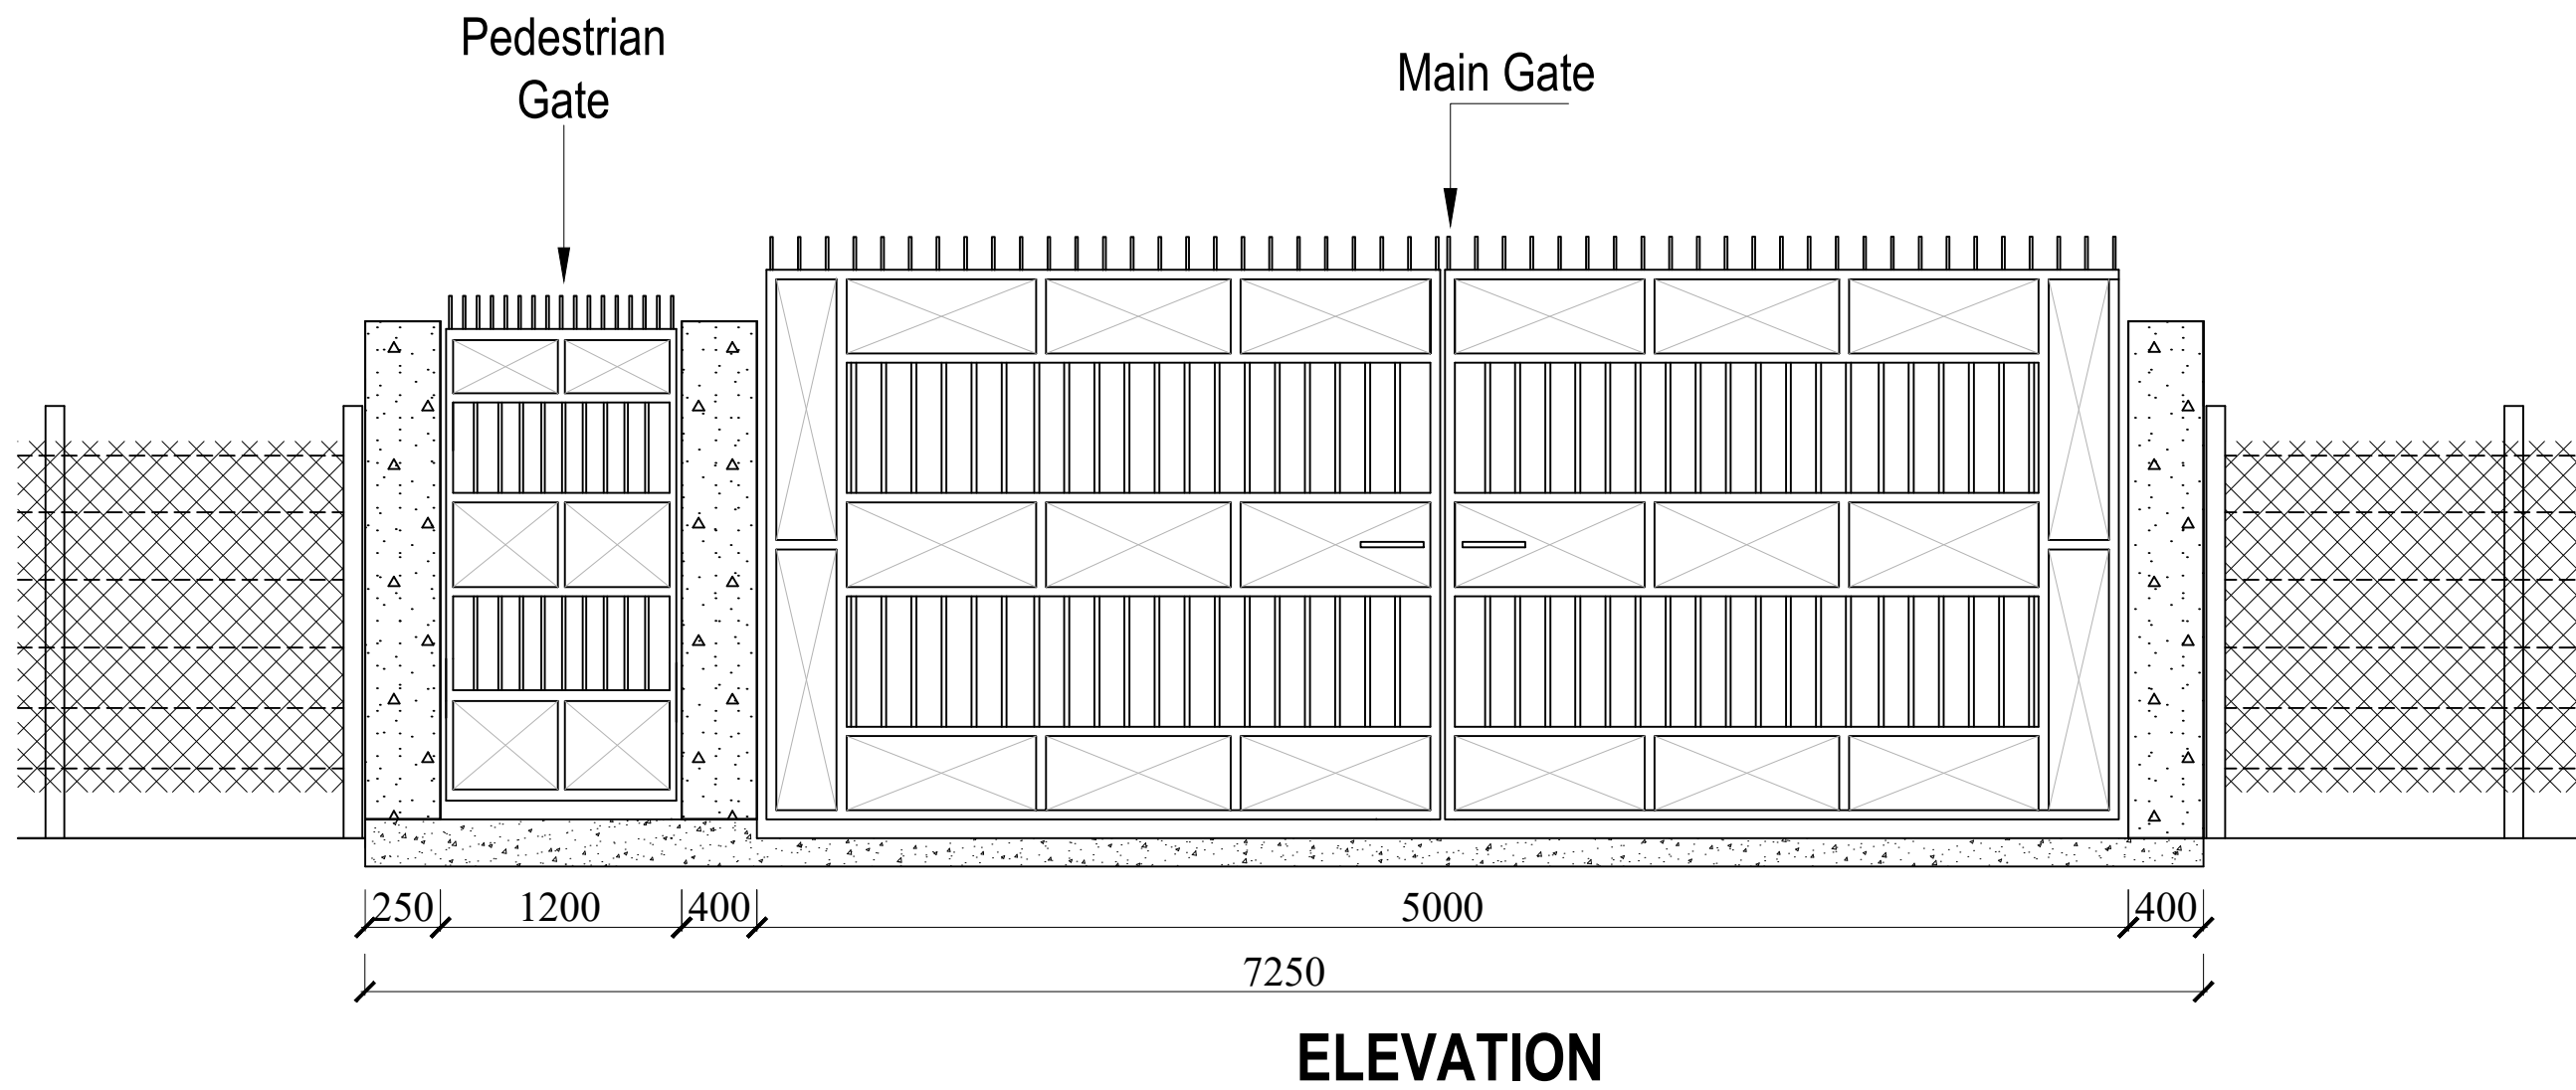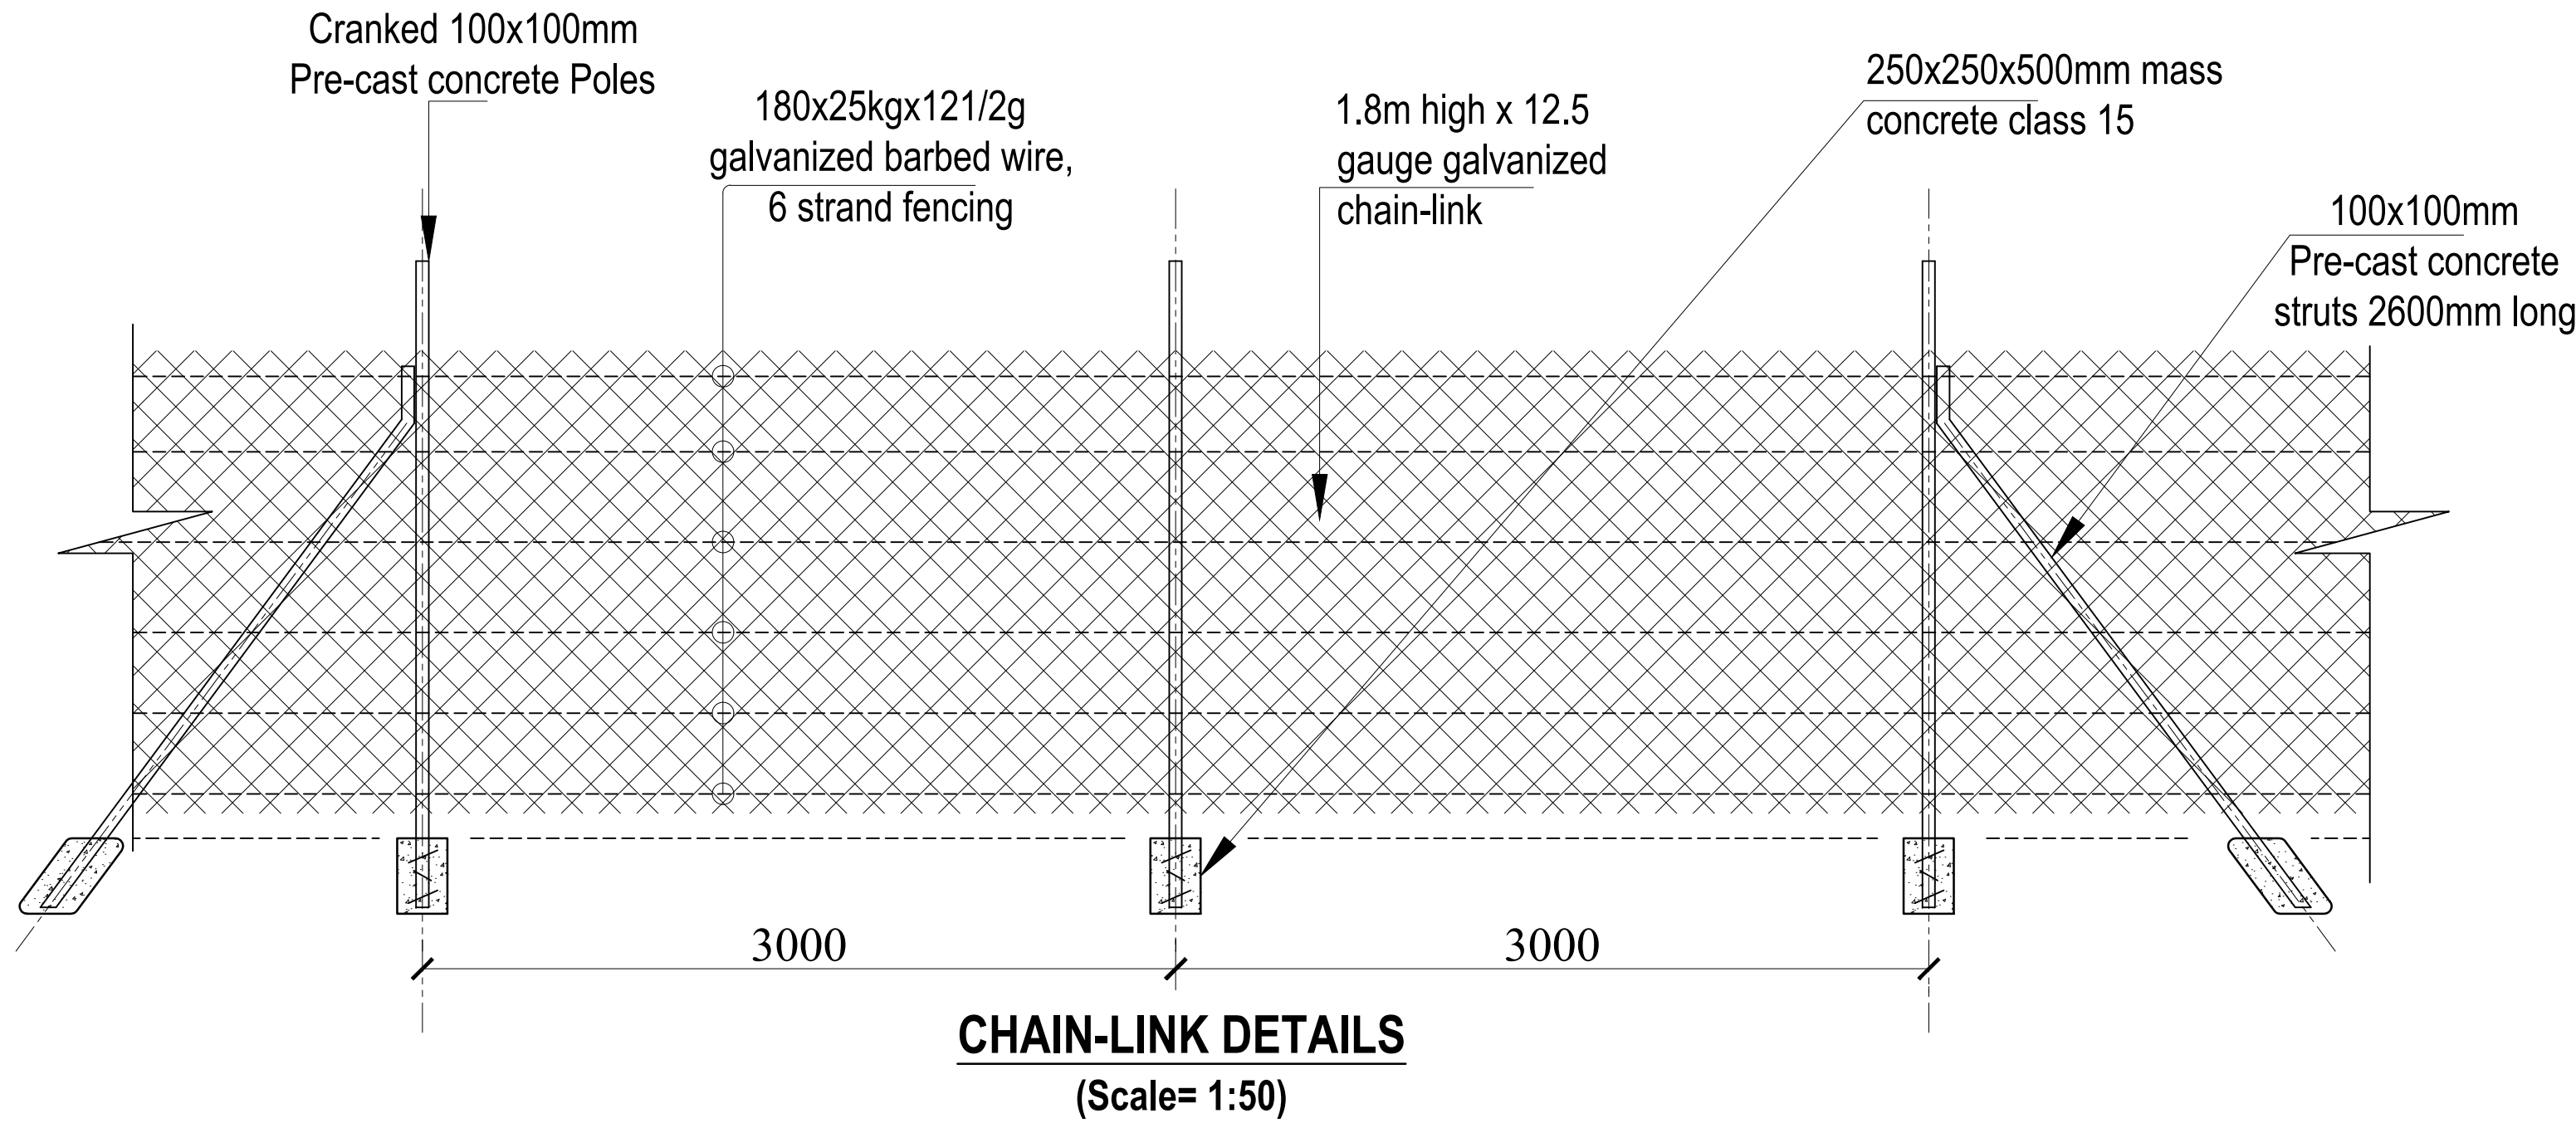

REV.	DESCRIPTION:	DATE:	DRAWN BY:	DESIGNED / CHECKED BY:	CLIENT:	PROJECT: PROPOSED TARAKWA AGGREGATION CENTER, UASIN GISHU COUNTY
A.	FIRST ISSUE	NOV, 2024	Francis K. Ngigi	1. Eng. Daudi Njogu 2. Eng. Simiyu Wangette 3. Eng. Jesca Makena 4. 5.	Ministry of Agriculture and Livestock Development, Cathedral Road, Nairobi P. O. Box 30028-00100 Nairobi- Kenya	TITLE: CHAIN LINK FENCE AND GATE DETAILS Contract NO:
						DRG NO: MoALD/TAR/007 SCALE: 1:100 Sheet: N. Sheet: