


MASTER LAYOUT

Rev.	Description	Date	Drawn by:	Designed by:	Checked/Approved by:	CLIENT:
A	FIRST ISSUE	DEC, 2024	Francois K. Njagi	ENG. AMOS KIPTANUI	1. ENG. LABAN KIPLAGAT	STATE DEPARTMENT MINISTRY OF AGRICULTURE DEVELOPMENT P.O BOX 30028 NAIROBI

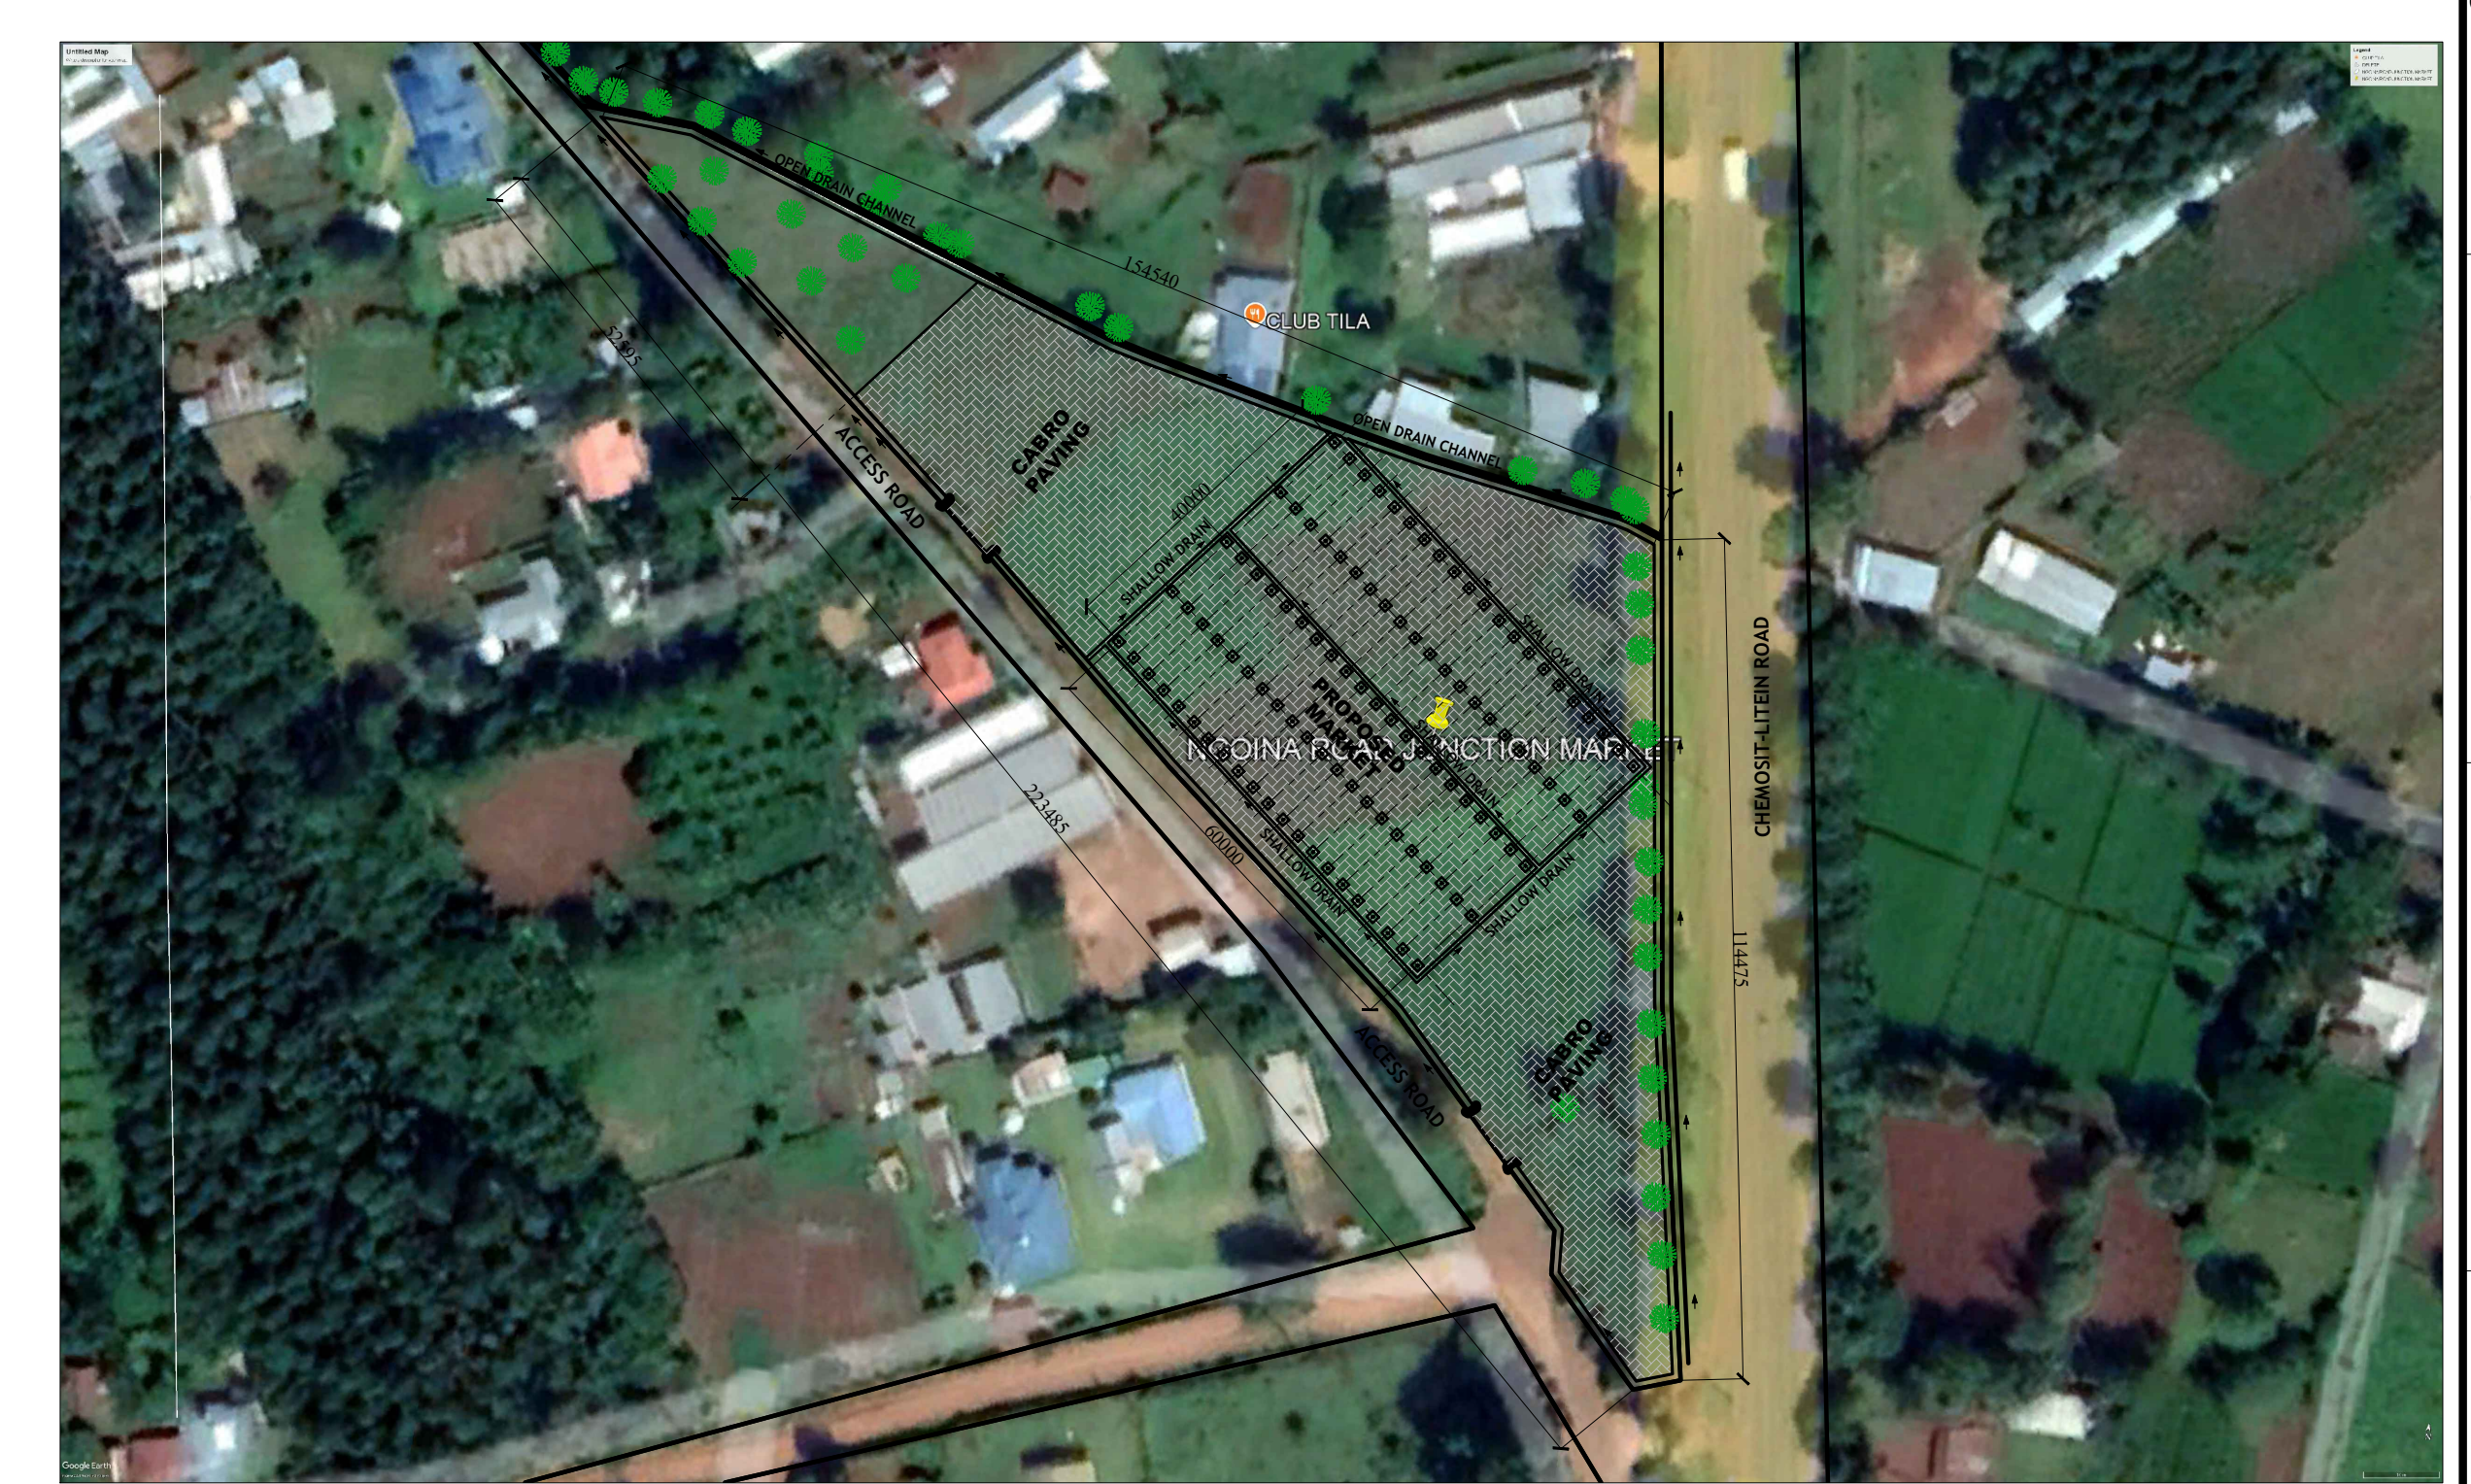


SATELLITE MAP LAYOUT TRACE

LOCATION COORDINATES

-0.493068, 35.165593


Rev.	Description	Date	Drawn by:	Designed by:	Checked/Approved by:	CLIENT:		Project: PROPOSED NGOINA ROAD JUCTION MARKET IN BURETI CONSTITUENCY, KERICHO COUNTY.	Title: MAIN LAYOUT, FLOOR PLAN
A	FIRST ISSUE	DEC, 2024	Francis K. Ngig	ENG. AMOS KIPTANUI	I. ENG. LABANI KIPLAGAT	STATE DEPARTMENT FOR AGRICULTURE MINISTRY OF AGRICULTURE AND LIVESTOCK DEVELOPMENT P.O BOX 30028-00100 NAIROBI		Contract no.	Scale: AS INDICATED
								Drg. no. MoALD/NRM/TD/OO I	

We reserve all rights in this document and in the information contained therein. Reproduction, use or disclosure to third parties without express authority is strictly forbidden.

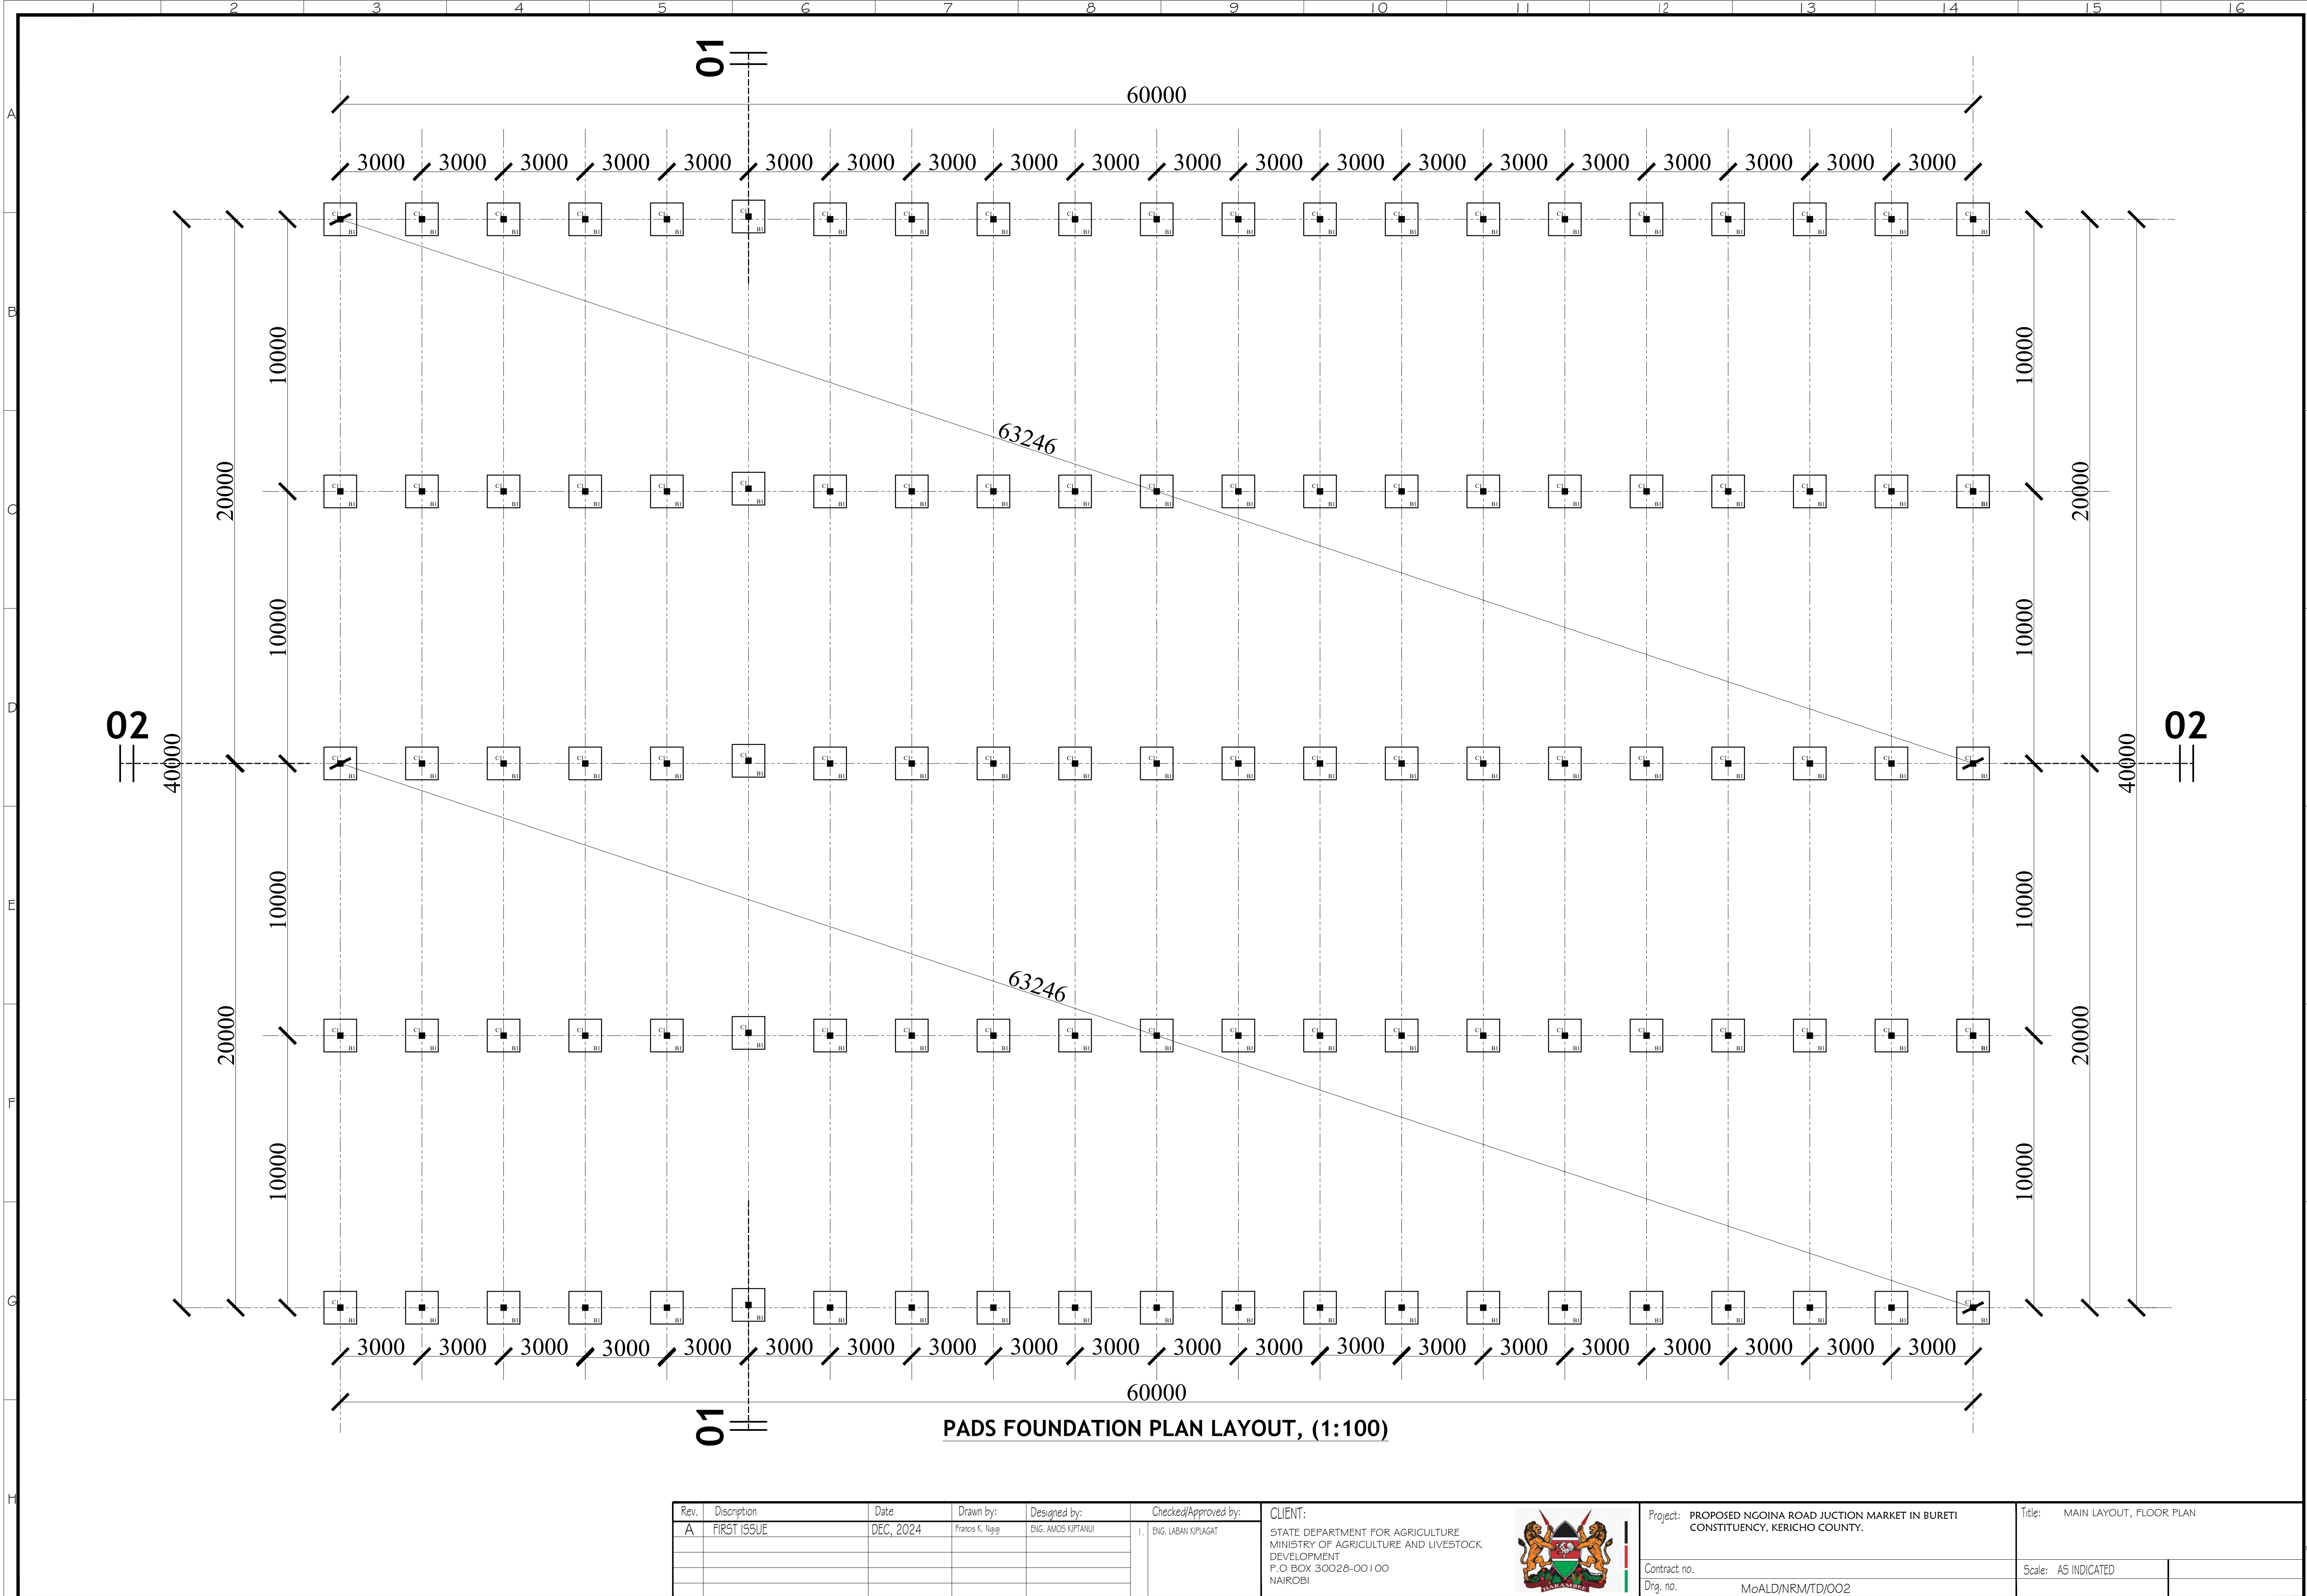


[illegible]

SECTION 01-01, (1:100)

 

Rev.	Description	Date	Drawn by:	Designed by:	Checked/Approved by:	CLIENT:		Project:	PROPOSED NGOINA ROAD JUNCTION MARKET IN BURETI CONSTITUENCY, KERICHO COUNTY.	Title:	SECTIONS
A	FIRST ISSUE	DEC, 2024	Francis K. Ngig	ENG. AMOS KIPTANUI	J. ENG. LABAN KIPLAGAT	STATE DEPARTMENT FOR AGRICULTURE MINISTRY OF AGRICULTURE AND LIVESTOCK DEVELOPMENT P.O BOX 30028-00100 NAIROBI		Contract no.		Scale:	AS INDICATED
								Dwg. no.	MoALD/NRM/TD/003		

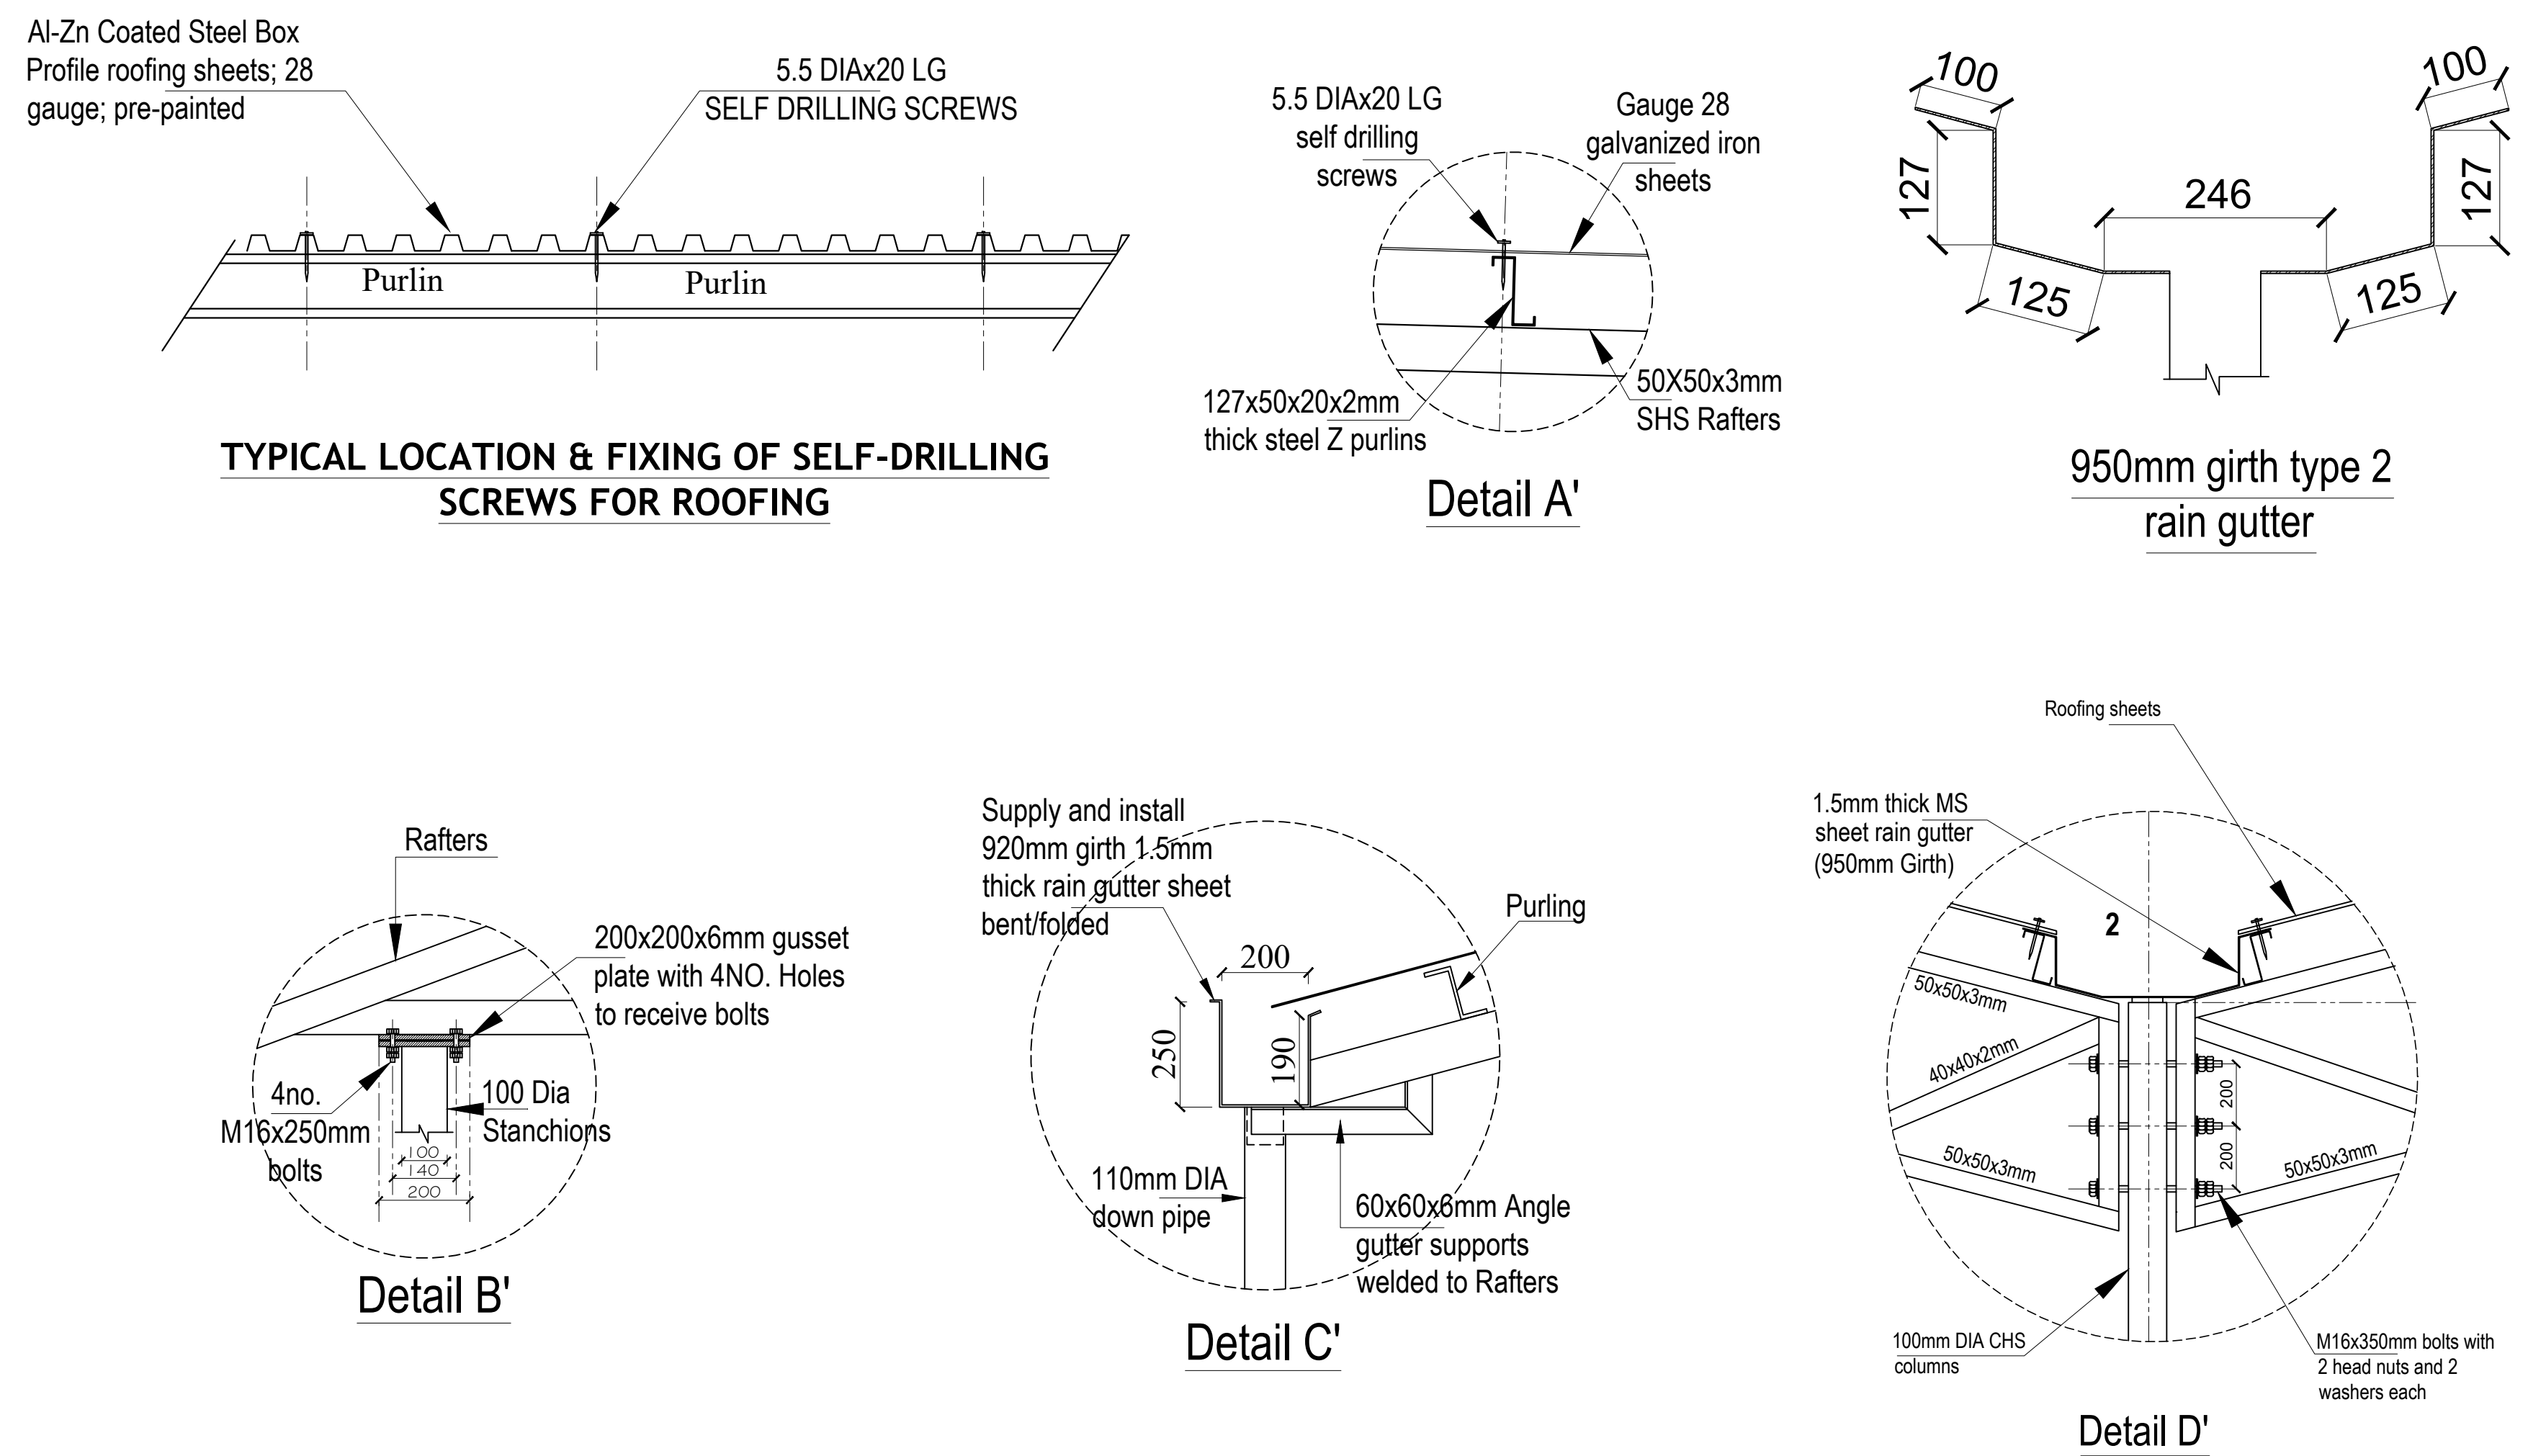[illegible]

Rev.	Description	Date	Drawn by:	Designed by:	Checked/Approved by:	CLIENT:		Project:	PROPOSED NGOINA ROAD JUNCTION MARKET IN BURETI CONSTITUENCY, KERICHO COUNTY.	Title:	PAVEMENT LAYOUT AND ROOFING DETAILS
A	FIRST ISSUE	DEC, 2024	Francis K. Ngig	ENG. AMOS KIPTANUI	I. ENG. LABAN KIPLAGAT	STATE DEPARTMENT FOR AGRICULTURE MINISTRY OF AGRICULTURE AND LIVESTOCK DEVELOPMENT P.O BOX 30028-00100 NAIROBI		Contract no.		Scale:	AS INDICATED
								Drg. no.	MoALD/CPS/TD/003		