




SITE LAYOUT
(Scale= 1:200)

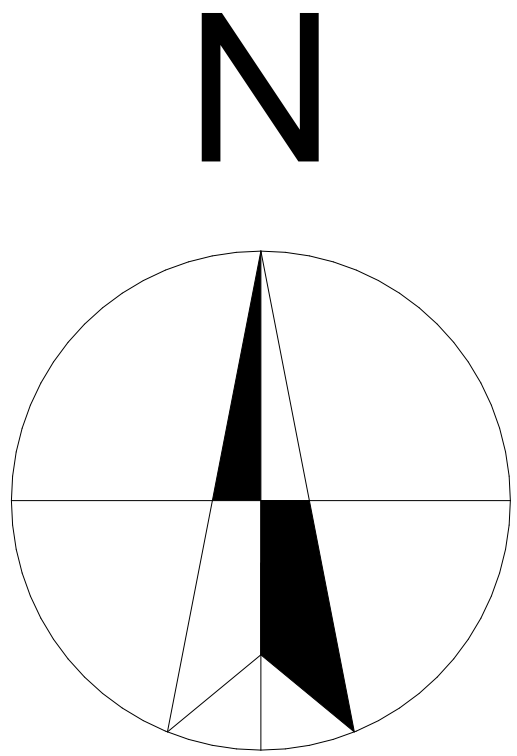


- GENERAL NOTES**
1. All dimensions to be checked on site. Written dimension rules over scaled dimensions. Any discrepancy in dimensions to be reported to R.E before any work commences.
 2. All construction works to comply with the latest K.B.S. standard codes of practice.
 3. All R.C works and Steel details are to Structural Engineer's details. Depth of foundation to be determined on site, but should not be less than 1500mm.
 4. Plinth level to be minimum 300mm from proposed parking level or existing ground level.
 5. All surface beds to be casted on well compacted to well consolidated filling.
 6. All service pipes to be minimum 450mm below reduced ground level.
 7. All dimensions are in milimeters (mm) unless otherwise stated.




SITE LAYOUT
(GPS COORDINATES= -0.628712, 35.194928)

REV.	DESCRIPTION:	DATE:	DRAWN BY:	DESIGNED BY:	CLIENT:	PROJECT: PROPOSED CONSTRUCTION OF KAPKATET MARKET IN KERICHO COUNTY	
A.	FIRST ISSUE	JAN. 2025	Francis K. Ngigi	1. Eng. Amos Kiptanui	State Department of Agriculture Ministry of Agriculture and Livestock Development, Cathedral Road, Nairobi P. O. Box 30028-00100 Nairobi- Kenya	TITLE: MASTER PLAN SHIPPING CONTAINER STALLS DETAILS	DRG NO: MoALD/KAP/001
				CHECKED BY:		SCALE: As Shown	Sheet: A Sheet
				1. Eng. Laban Kiplagat		Contract NO:	1/3

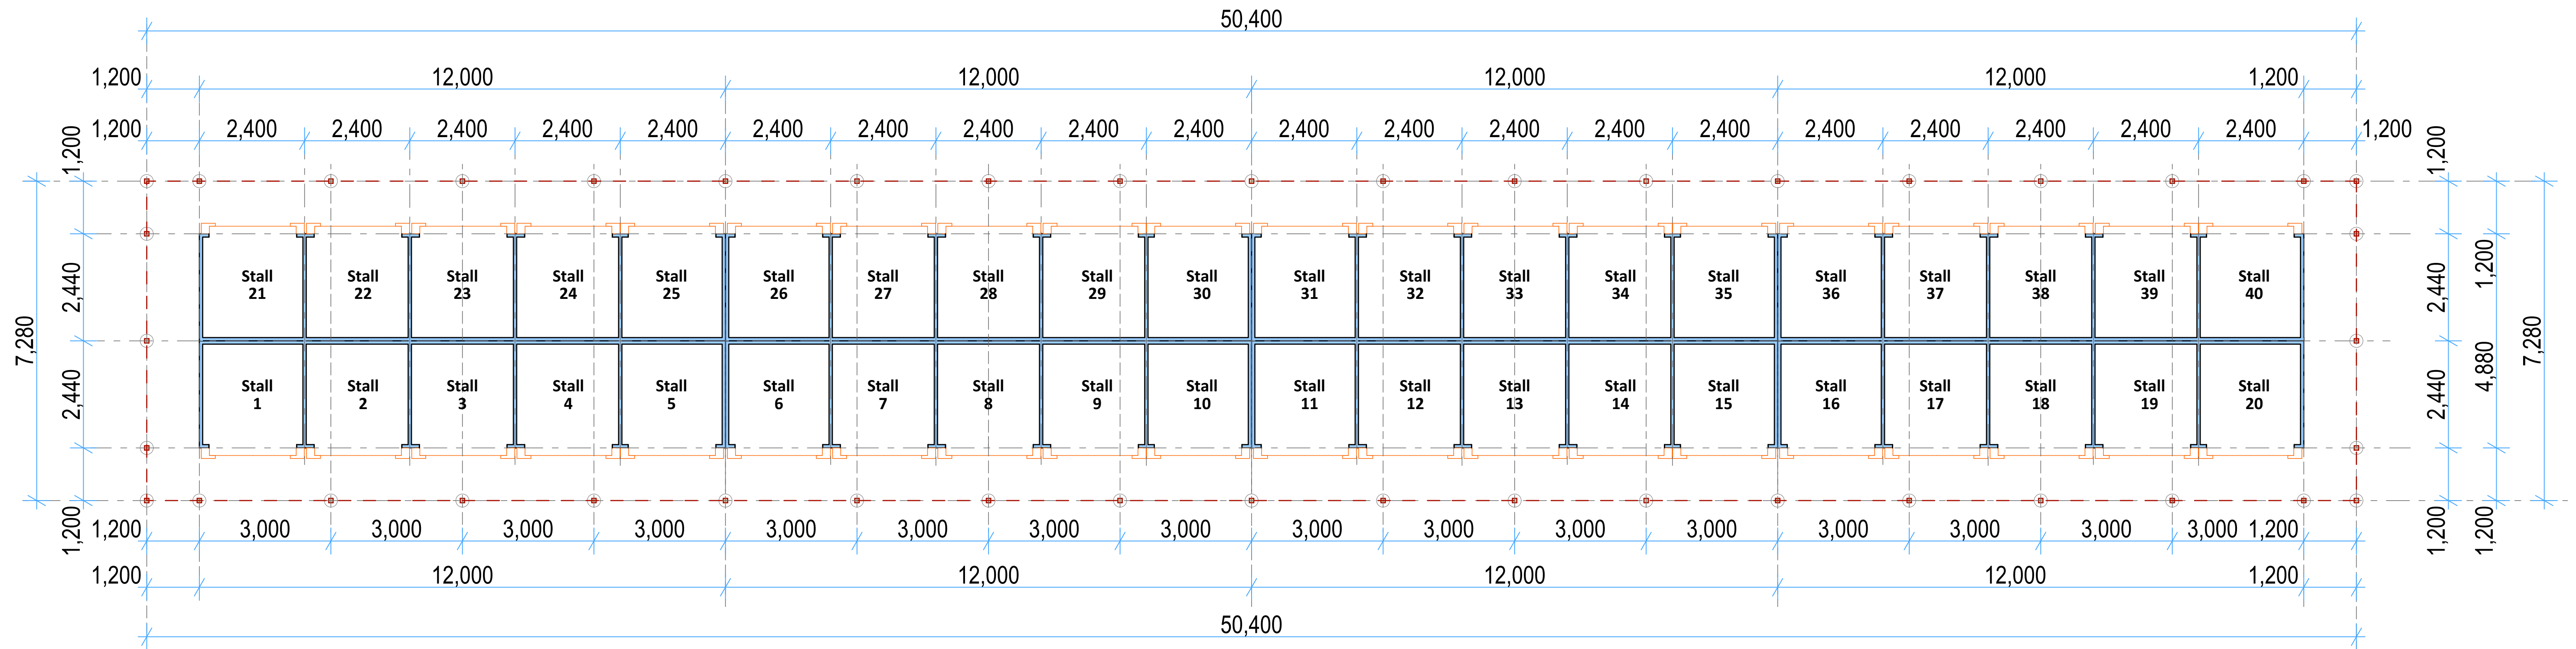


GROUND FLOOR PLAN

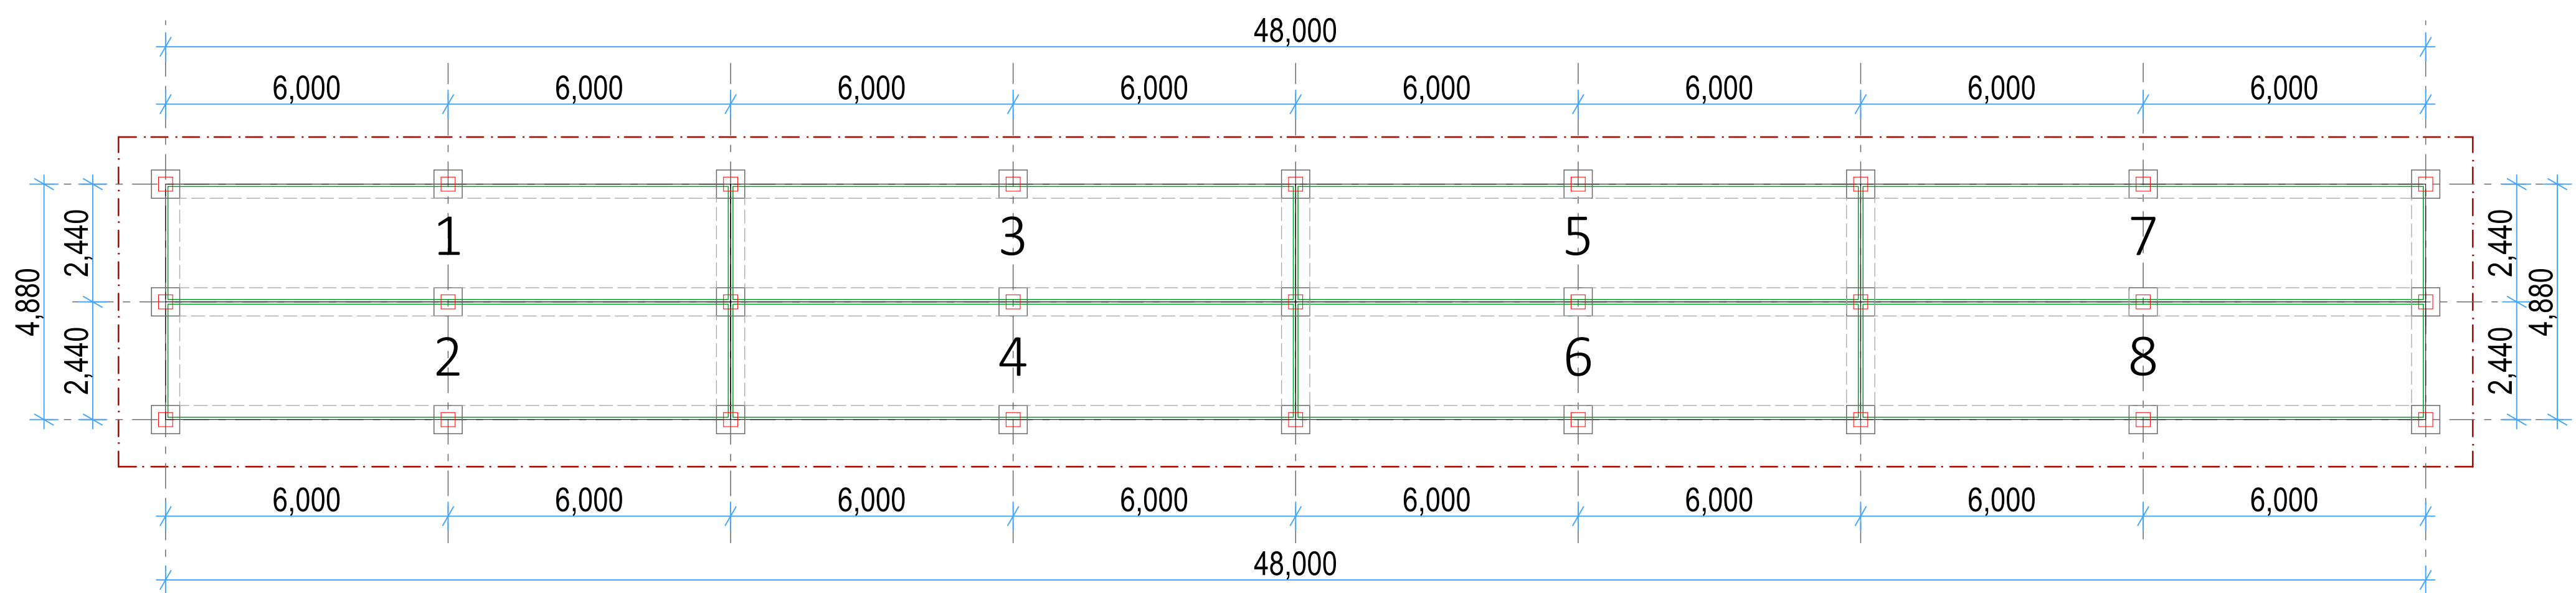

PAD FOUNDATION PLAN




GENERAL NOTES

1. All dimensions to be checked on site. Written dimension rules over scaled dimensions. Any discrepancy in dimensions to be reported to R.E before any work commences.
2. All construction works to comply with the latest K.B.S. standard codes of practice.
3. All R.C works and Steel details are to Structural Engineer's details. Depth of foundation to be determined on site
4. Plinth level to be minimum 300mm from proposed parking level or existing ground level.
5. All surface beds to be casted on well compacted to well consolidated filling.
6. All service pipes to be minimum 450mm below reduced ground level.
7. All dimensions are in milimeters (mm) unless otherwise stated.

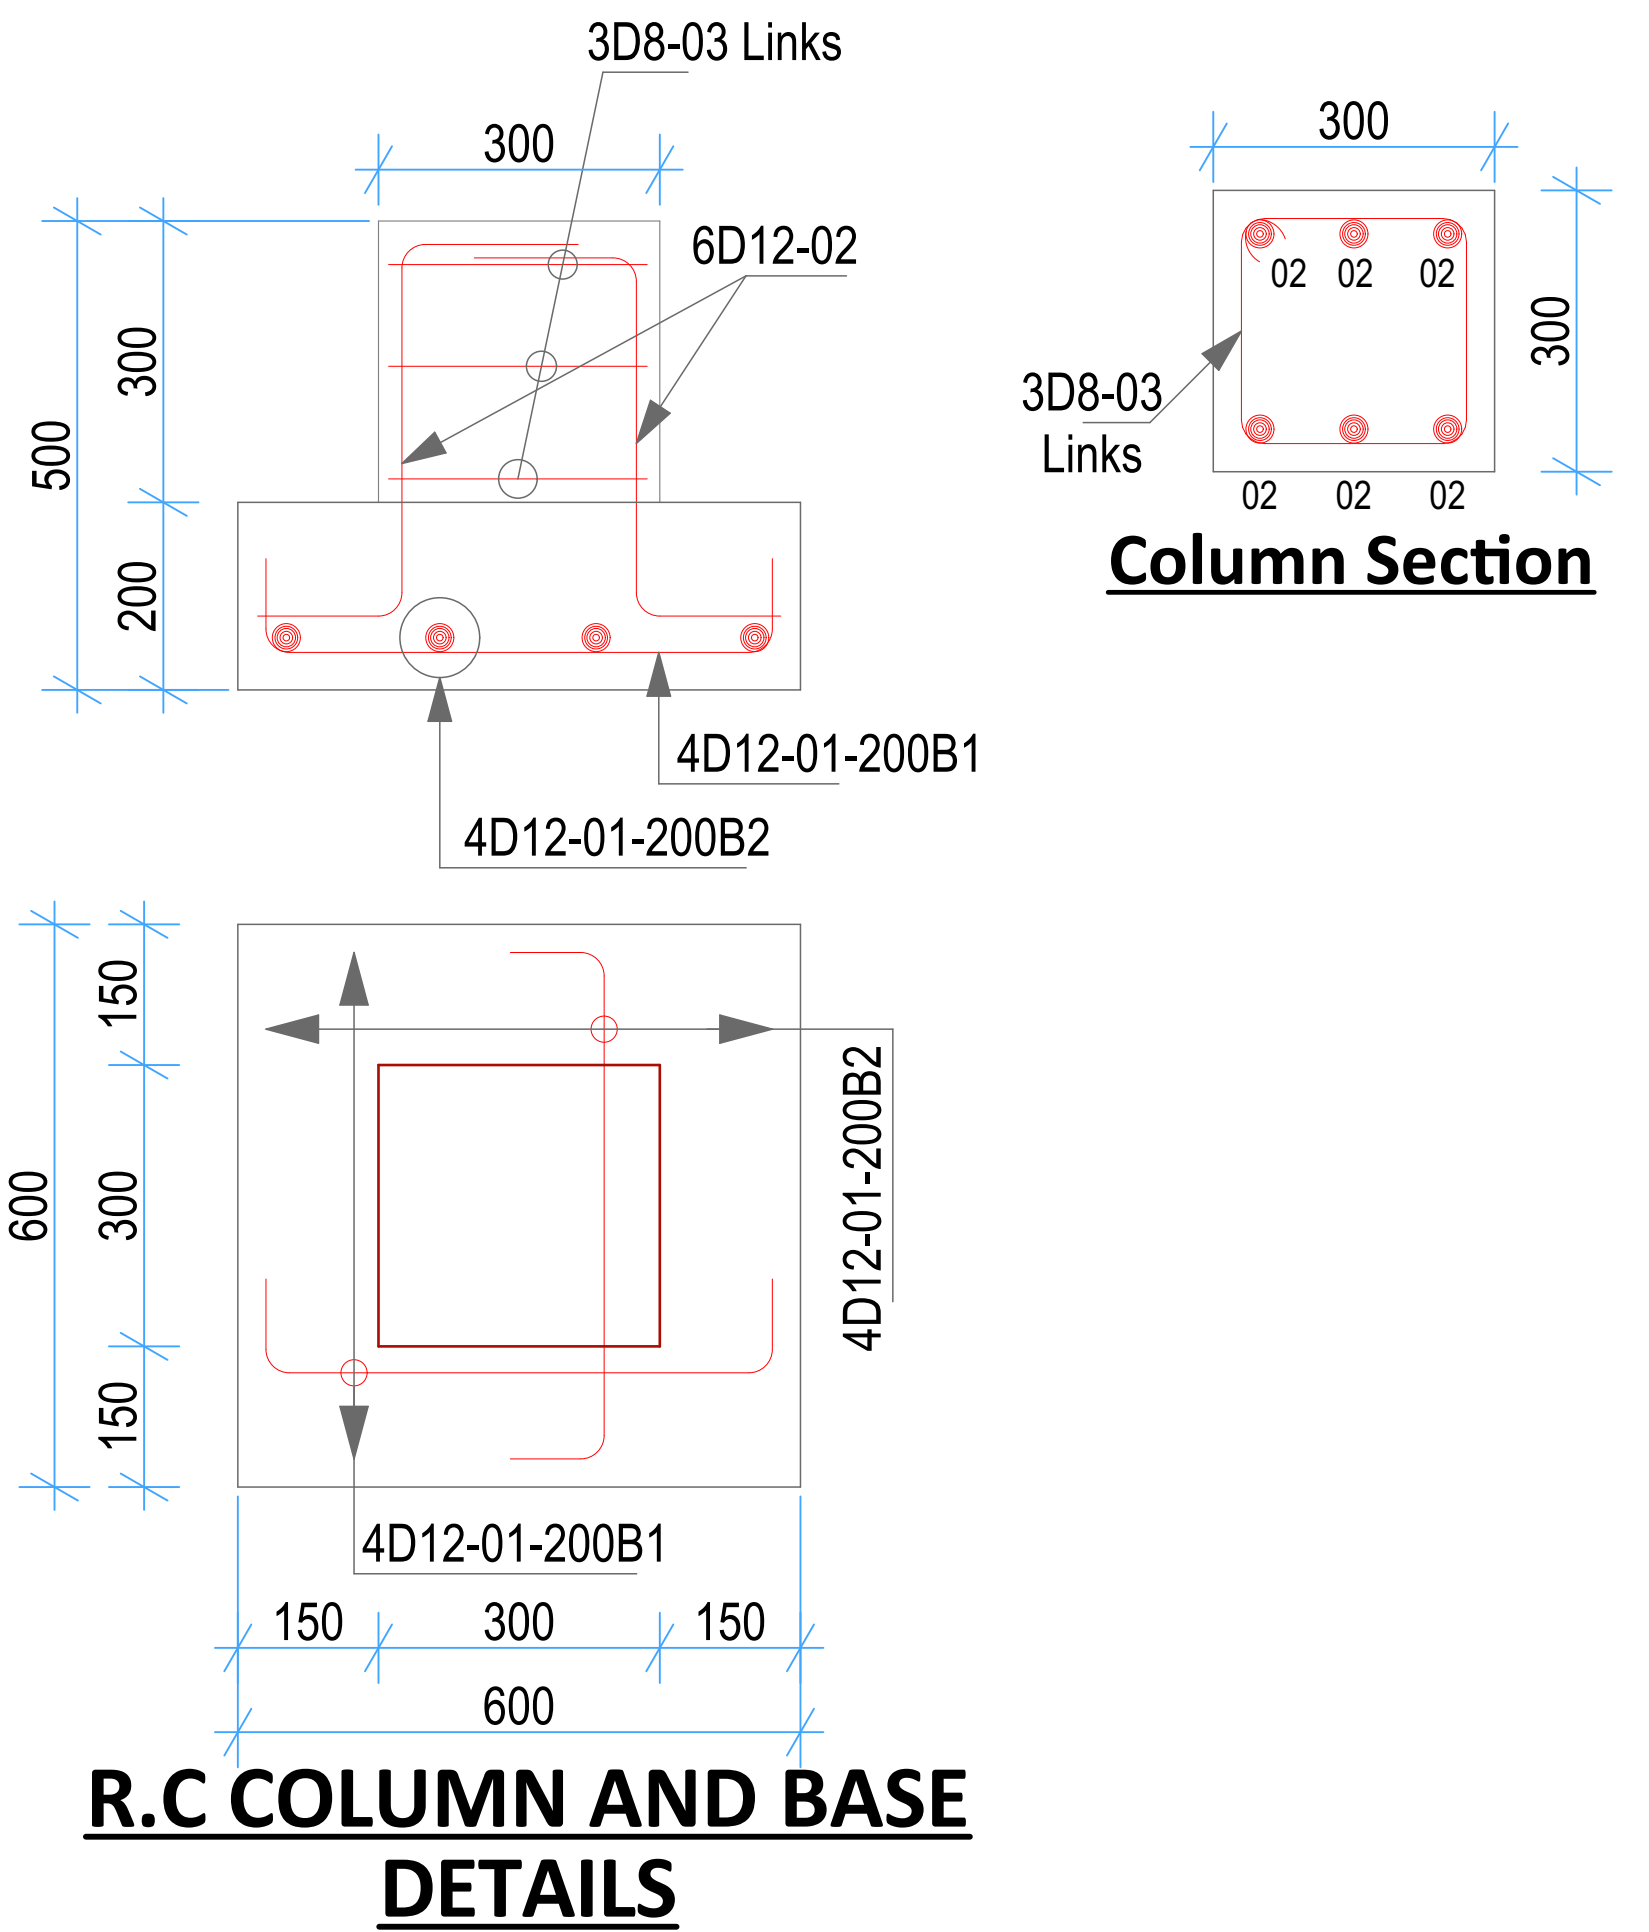

R.C COLUMN AND BASE DETAILS

REV.	DESCRIPTION:	DATE:	DRAWN BY:	DESIGNED BY:	CLIENT:	PROJECT: PROPOSED CONSTRUCTION OF KAPKATET MARKET IN KERICHO COUNTY
A.	FIRST ISSUE	JAN, 2025	Francis K. Ngigi	1. Eng. Amos Kiptanui	State Department of Agriculture Ministry of Agriculture and Livestock Development, Cathedral Road, Nairobi P. O. Box 30028-00100 Nairobi- Kenya	TITLE: SHIPPING CONTAINER STALLS DETAILS Contract NO:
				CHECKED BY: 1. Eng. Laban Kiplagat		DRG NO: MoALD/KAP/002 SCALE: As Shown Sheet: A Sheet 2/3

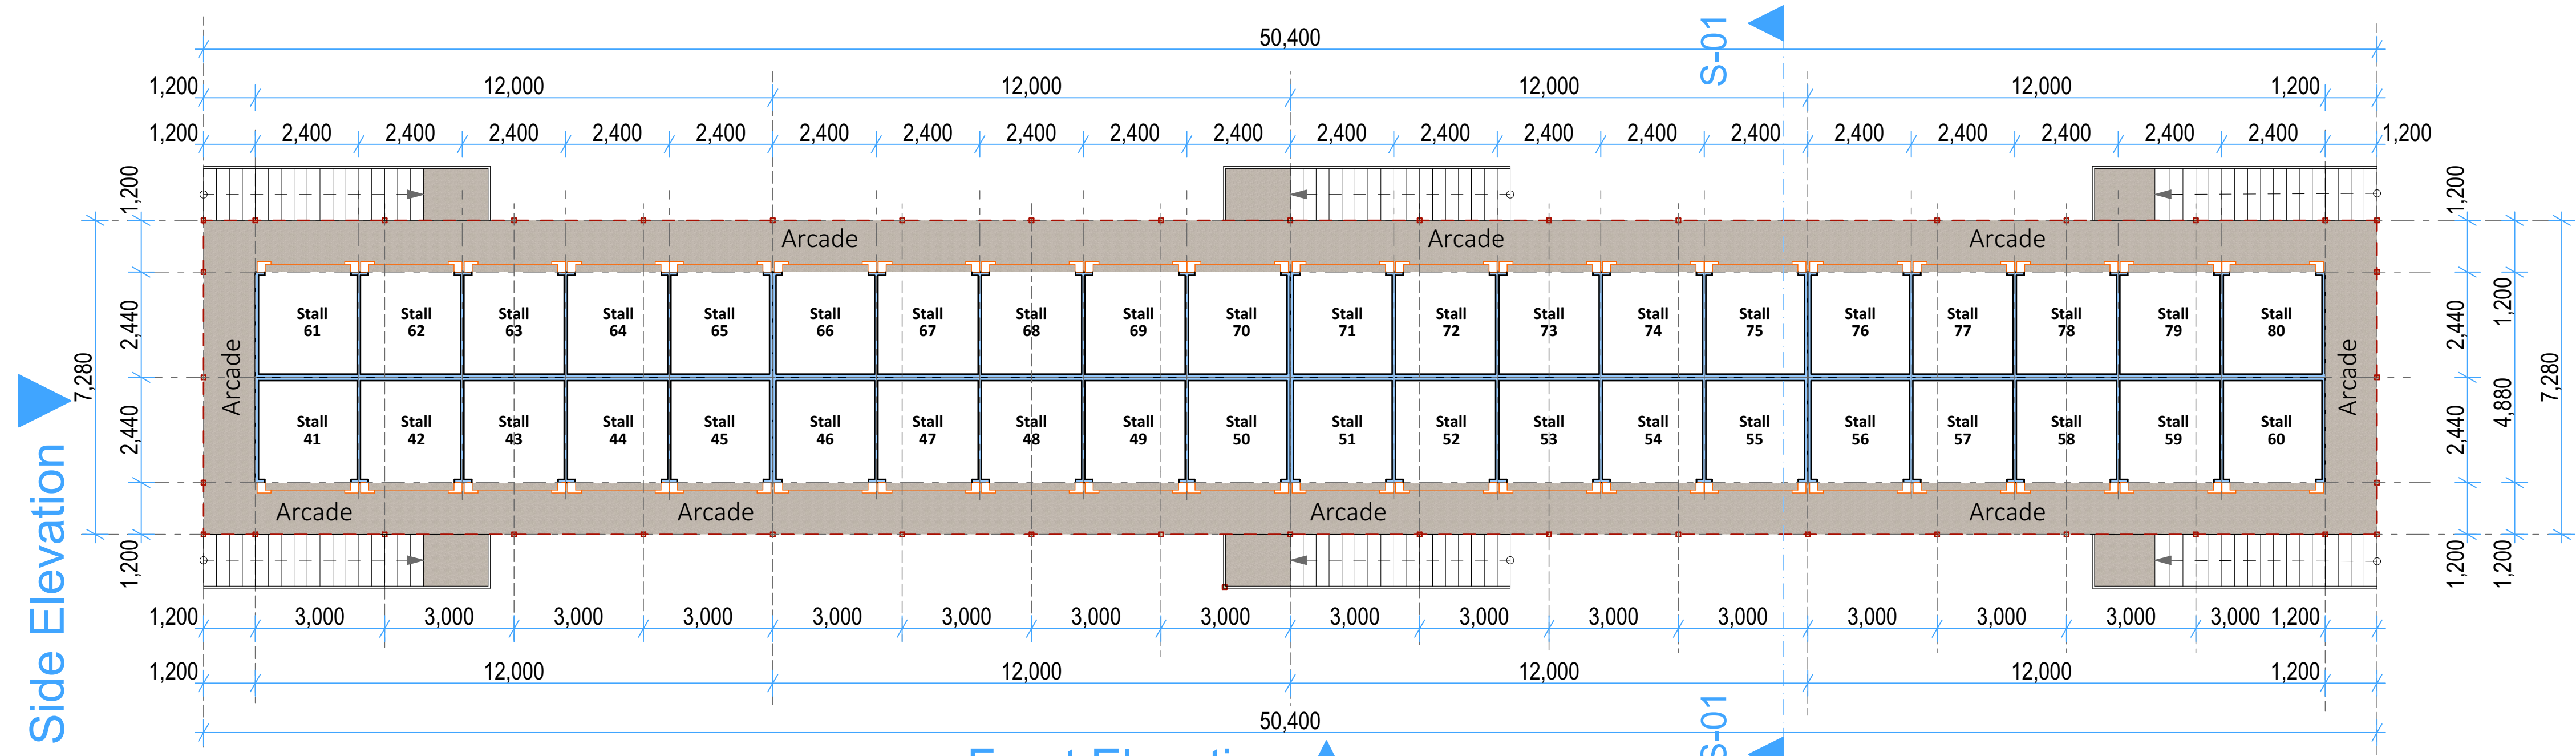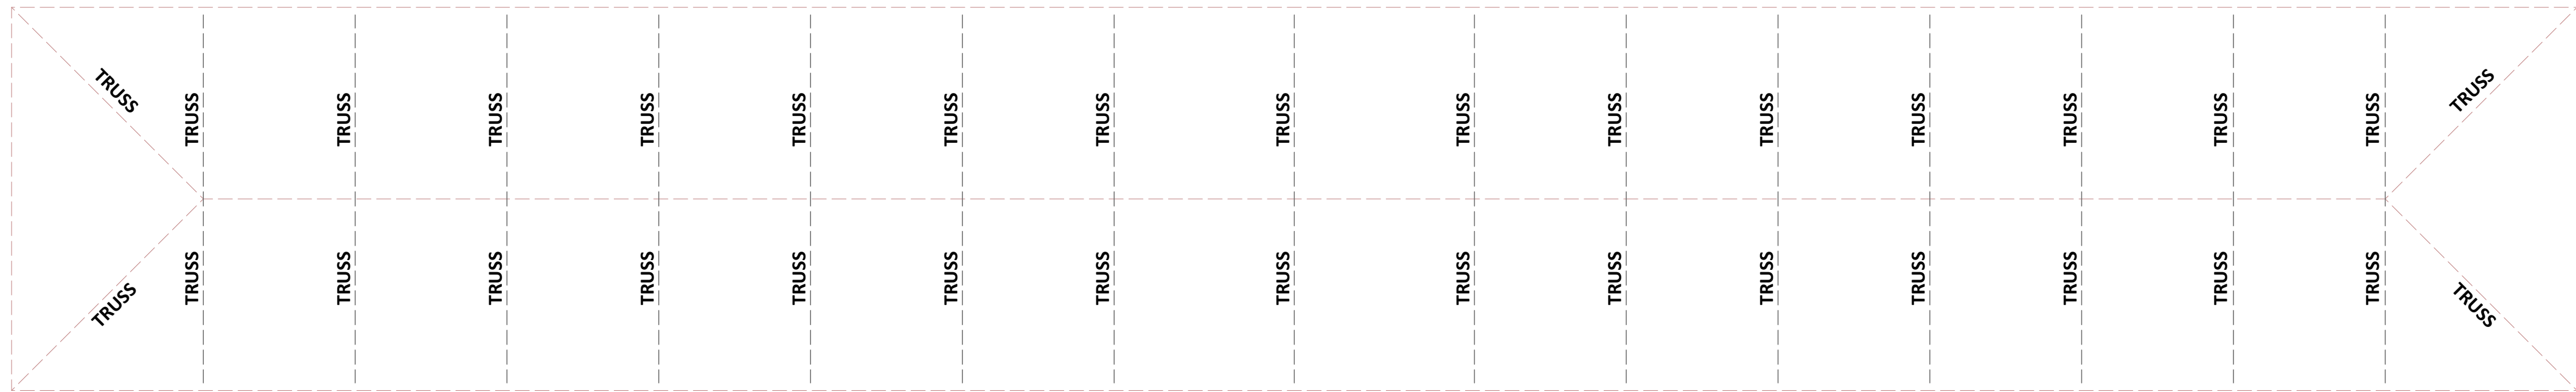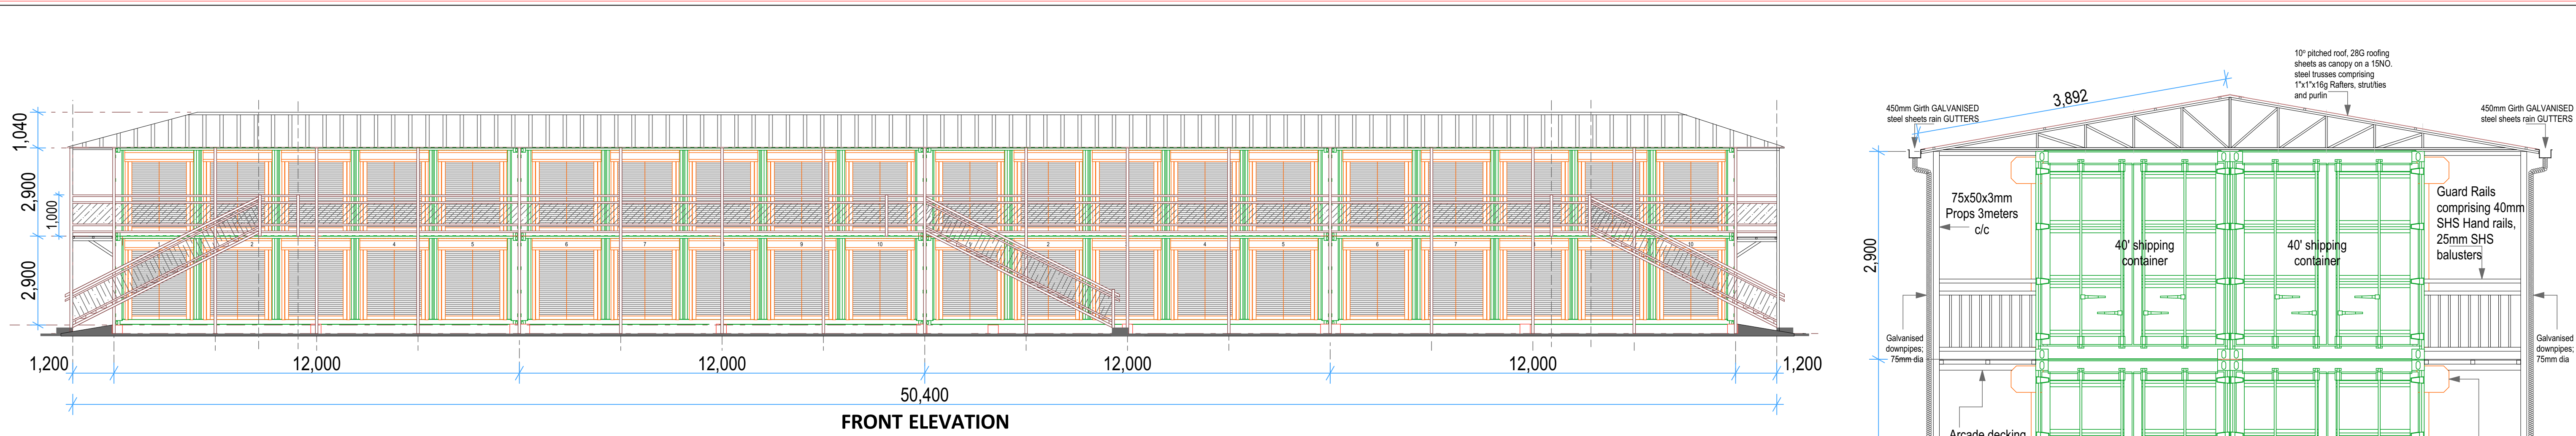

- GENERAL NOTES**
1. All dimensions to be checked on site. Written dimension rules over scaled dimensions. Any discrepancy in dimensions to be reported to R.E before any work commences.
 2. All construction works to comply with the latest K.B.S. standard codes of practice.
 3. All R.C works and Steel details are to Structural Engineer's details. Depth of foundation to be determined on site.
 4. Plinth level to be minimum 300mm from proposed parking level or existing ground level.
 5. All surface beds to be casted on well compacted to well consolidated filling.
 6. All service pipes to be minimum 450mm below reduced ground level.
 7. All dimensions are in millimeters (mm) unless otherwise stated.

REV.	DESCRIPTION:	DATE:	DRAWN BY:	DESIGNED BY:	CLIENT:	PROJECT: PROPOSED CONSTRUCTION OF KAPKATET MARKET IN KERICHO COUNTY
A.	FIRST ISSUE	JAN. 2025	Francis K. Ngigi	1. Eng. Amos Kiptanui	State Department of Agriculture Ministry of Agriculture and Livestock Development, Cathedral Road, Nairobi P. O. Box 30028-00100 Nairobi- Kenya	
				CHECKED BY:		TITLE: SHIPPING CONTAINER STALLS DETAILS
				1. Eng. Laban Kiplagat		Contract NO:
						DRG NO: MoALD/KAP/003
						SCALE: As Shown
						Sheet: A Sheet
						3/3