




SIDE ELEVATION

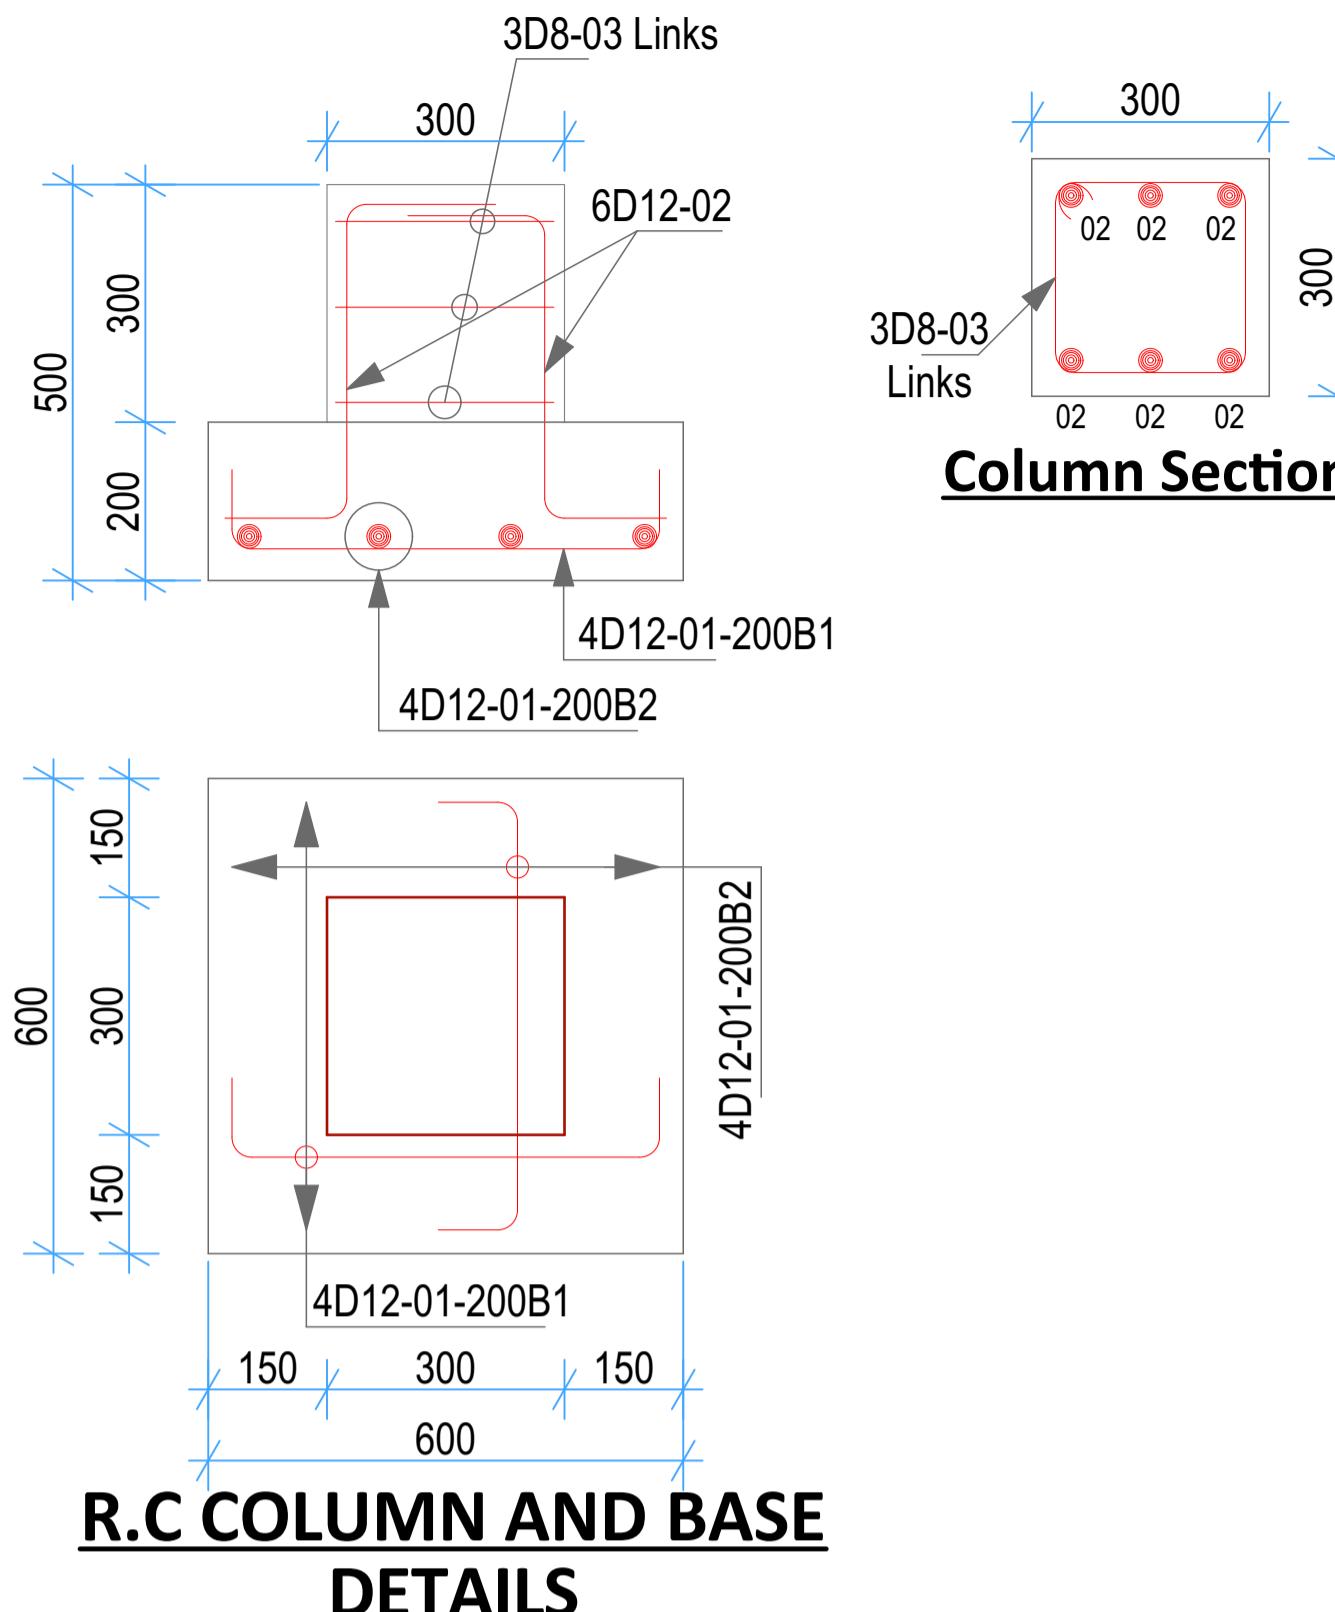


R.C COLUMN AND BASE DETAILS

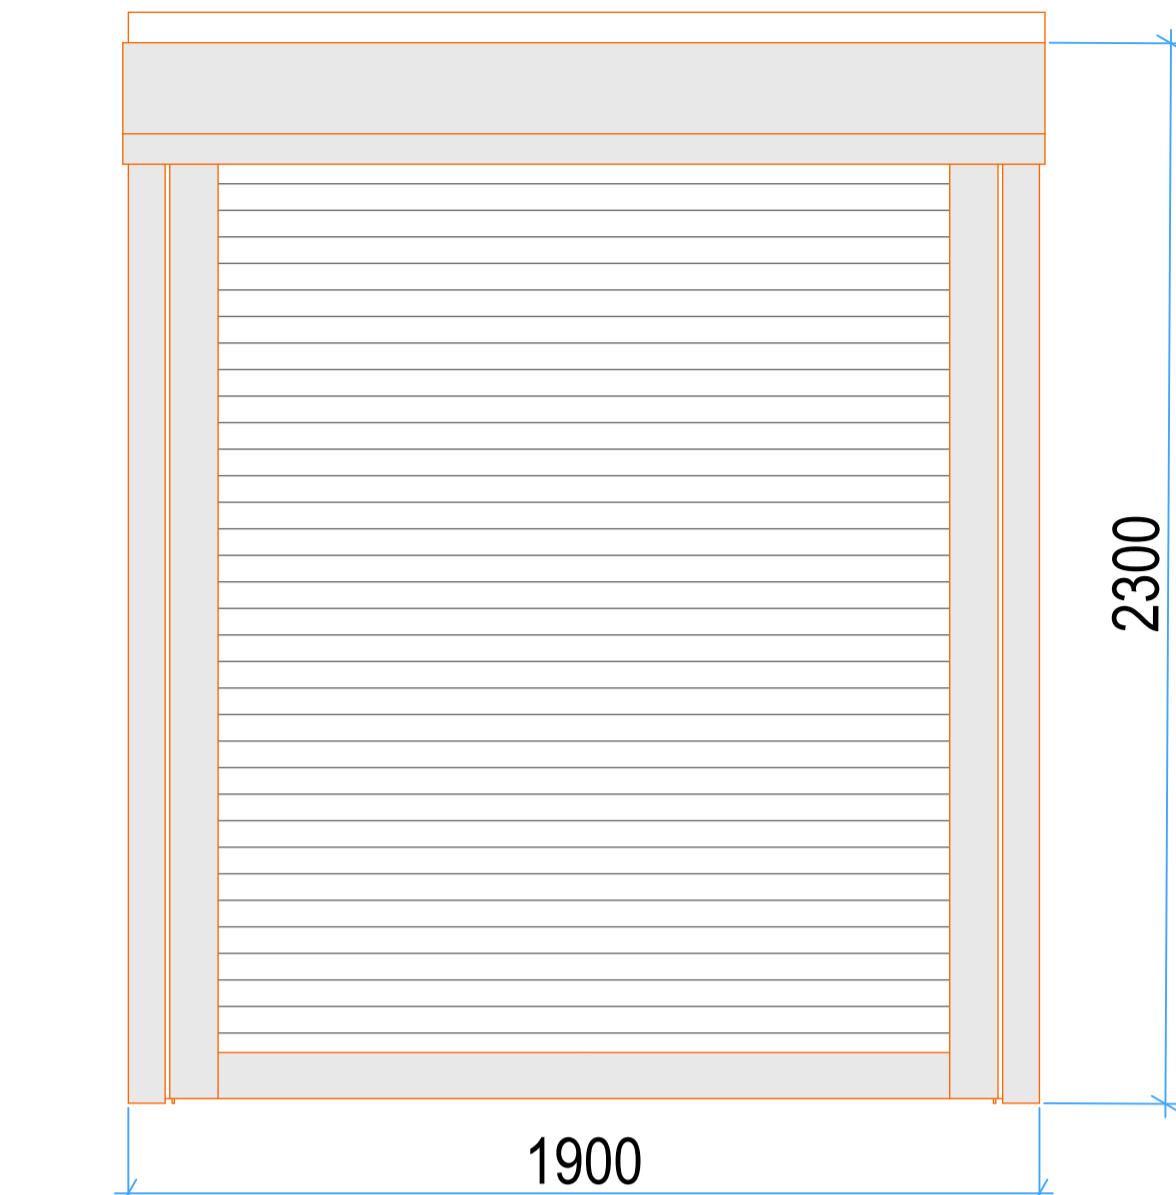

Roller Shutter Doors to **specifications**

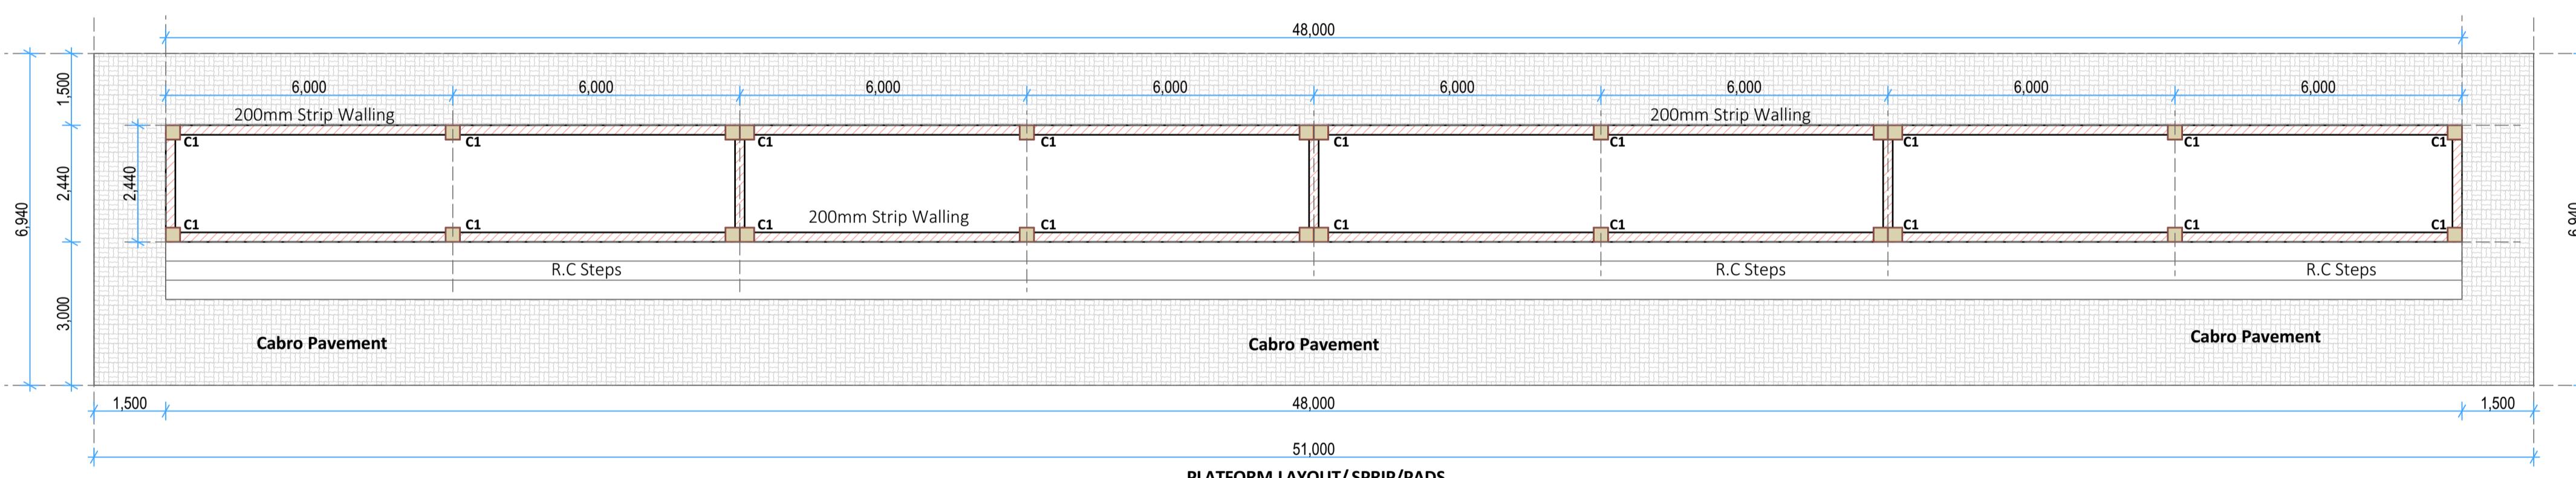

FRONT ELEVATION

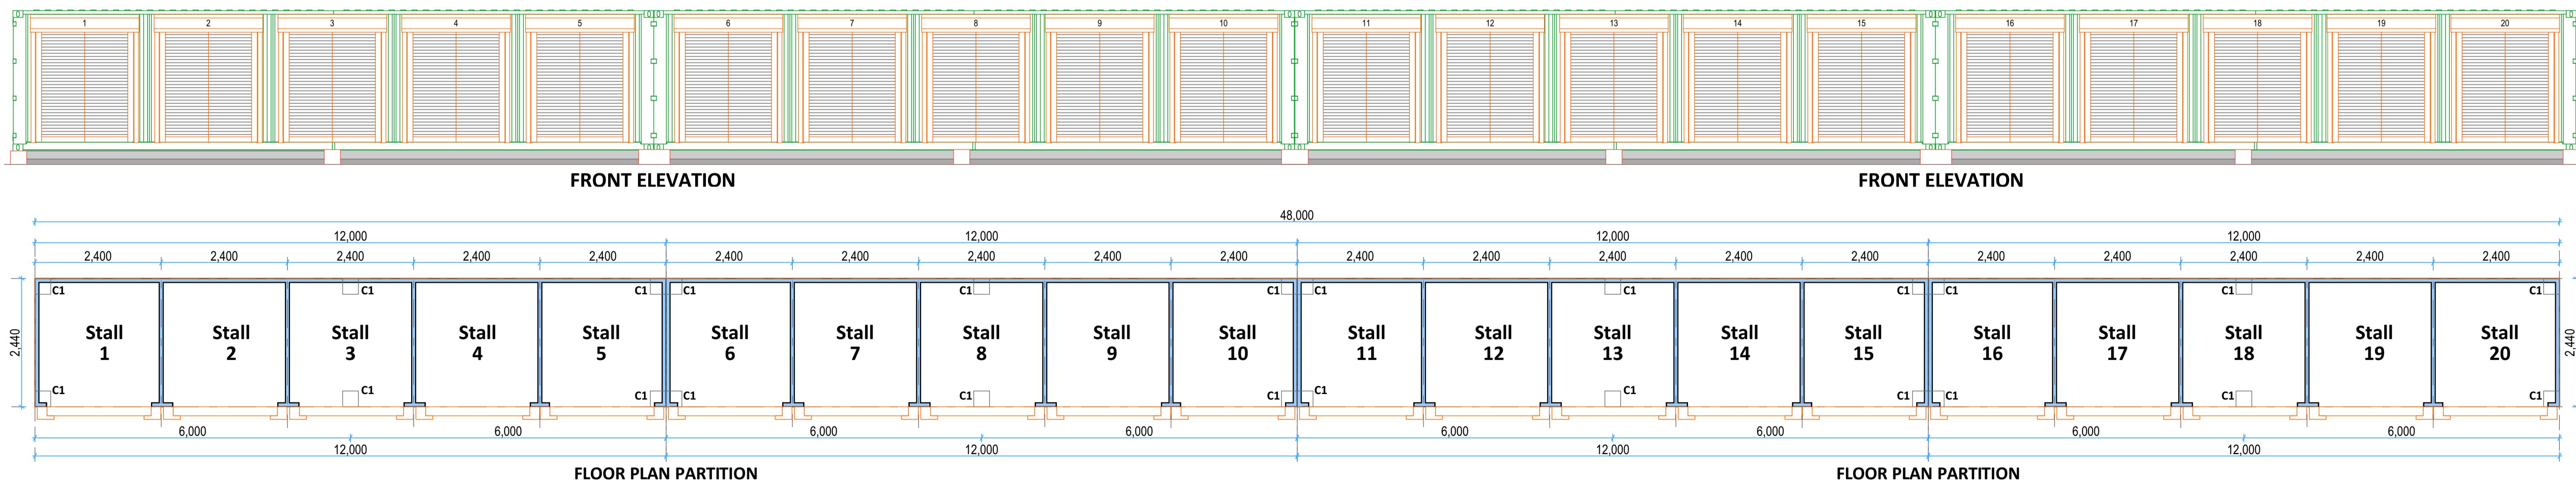

FLOOR PLAN PARTITION

FLOOR PLAN PARTITION

REV.	DESCRIPTION:	DATE:	DRAWN BY:	DESIGNED BY:	CLIENT:	PROJECT: PROPOSED NGOINA ROAD JUCTION MARKET STALLS IN BURETI CONSTITUENCY, KERICHO COUNTY	
A.	FIRST ISSUE	APRIL, 2025	MoALD	1. Eng. Amos Kiptanui	State Department of Agriculture Ministry of Agriculture and Livestock Development, Cathedral Road, Nairobi P. O. Box 30028-00100 Nairobi- Kenya	TITLE: <u>STALLS LAYOUT AND DETAILS</u> SCALE: As Shown	DRG NO: MoALD/NGO/001 Contract NO: Sheet: A Sheet
				CHECKED BY:			
				1. Eng. Laban Kiplagat		SCALE: As Shown	Sheet: A Sheet