




## ELEVATION

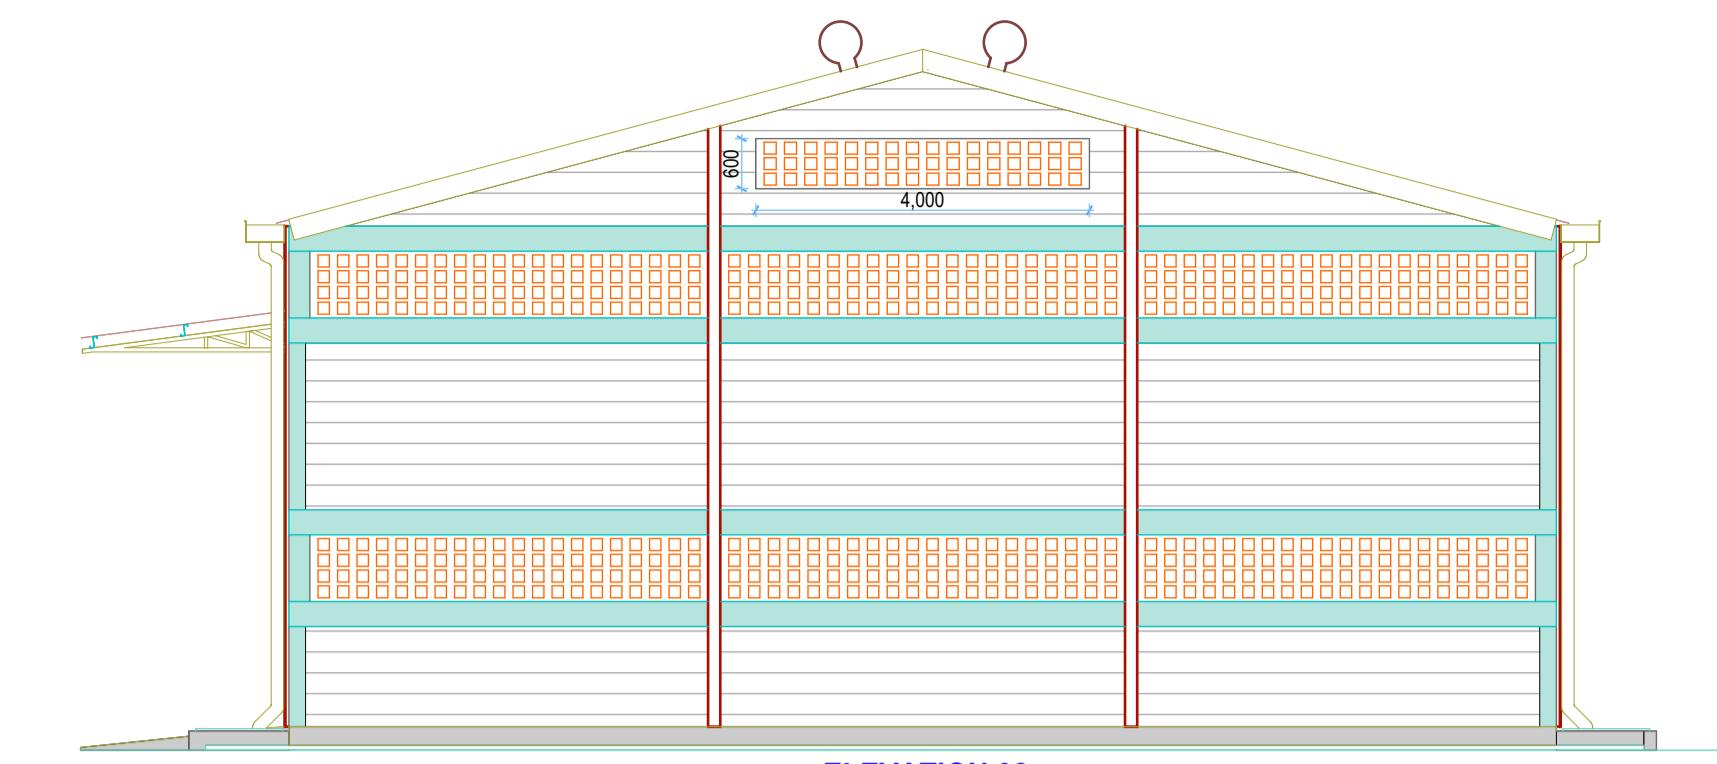


## EL E V A T I O N

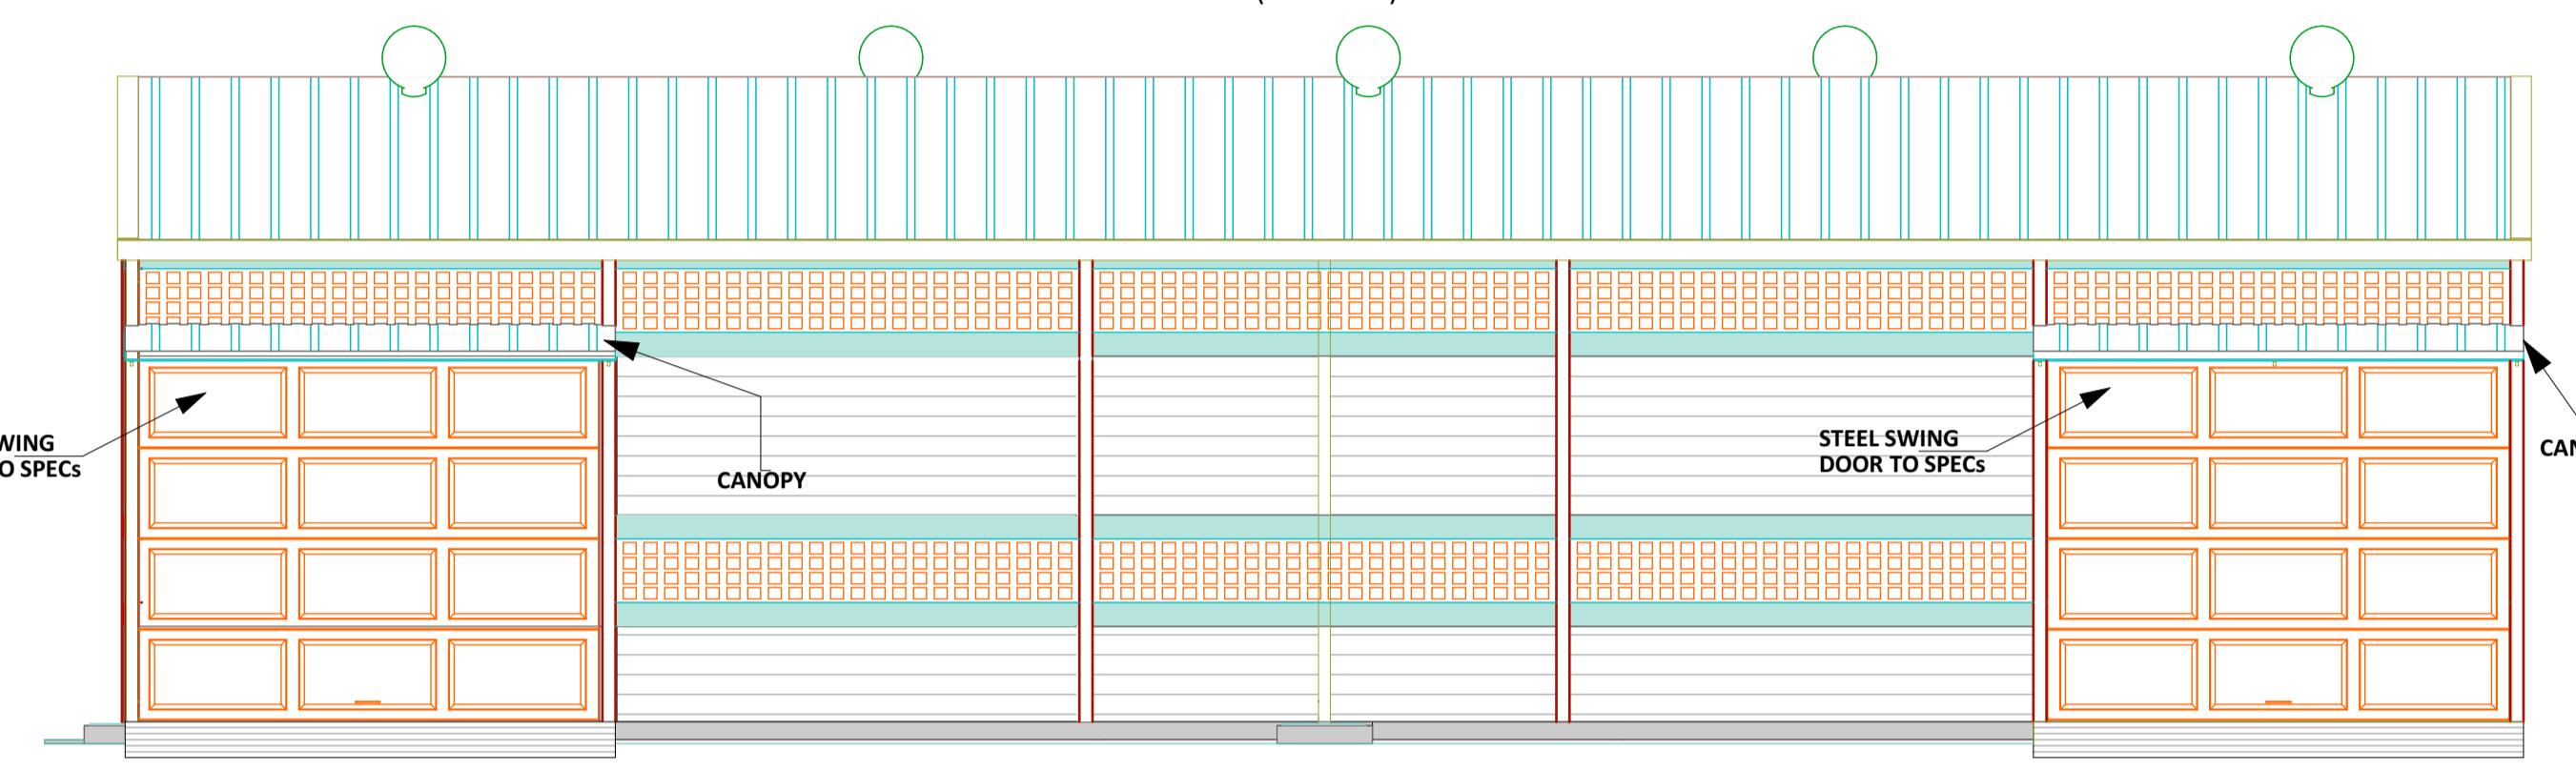

## ELEVATION

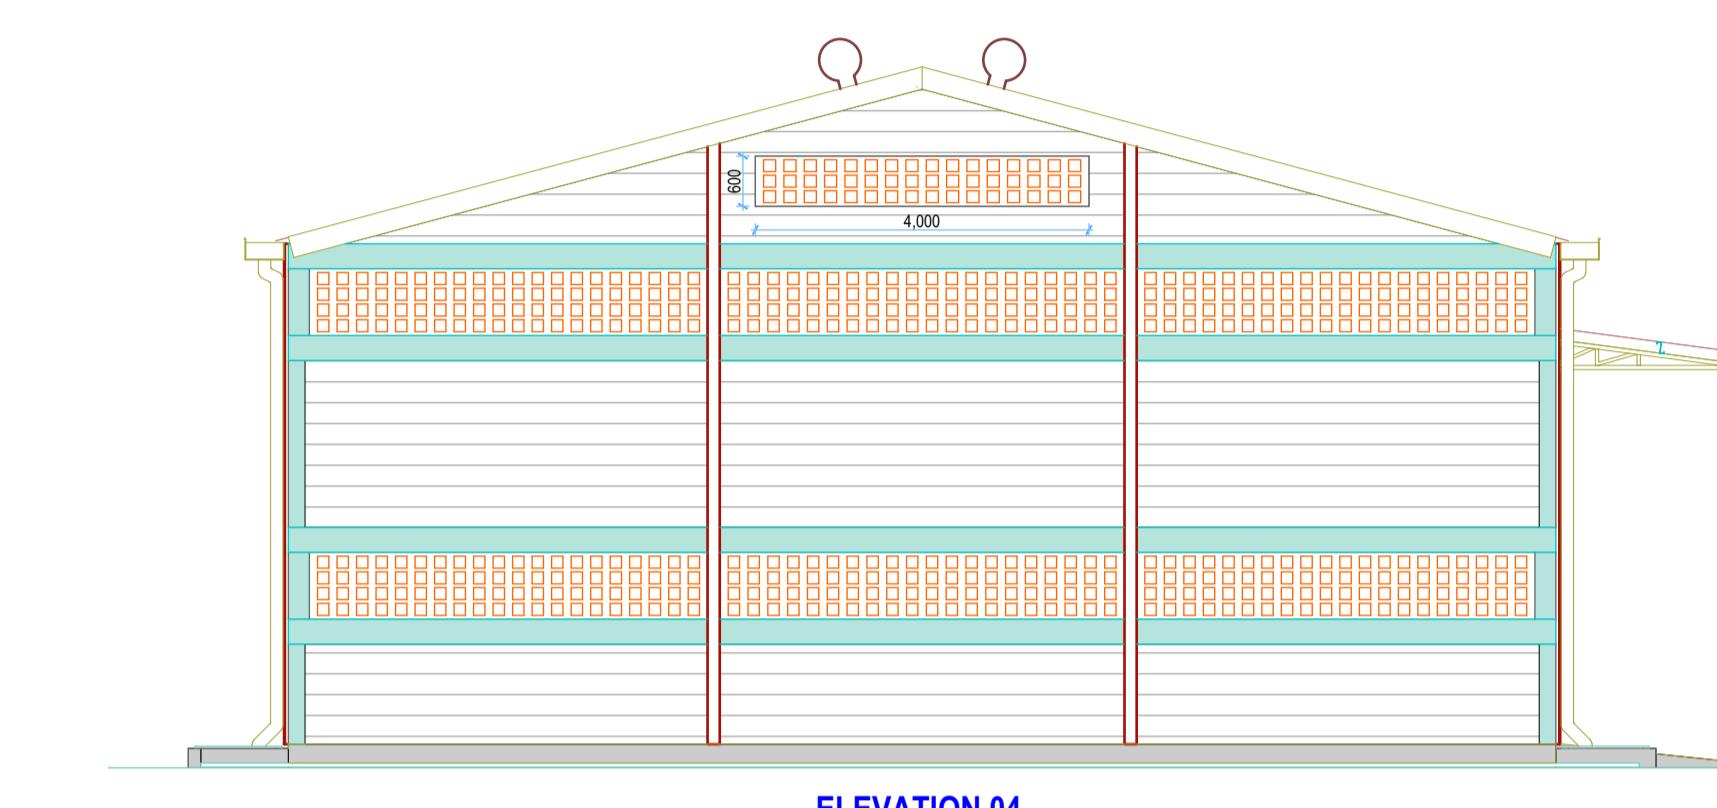


## ELEVATION

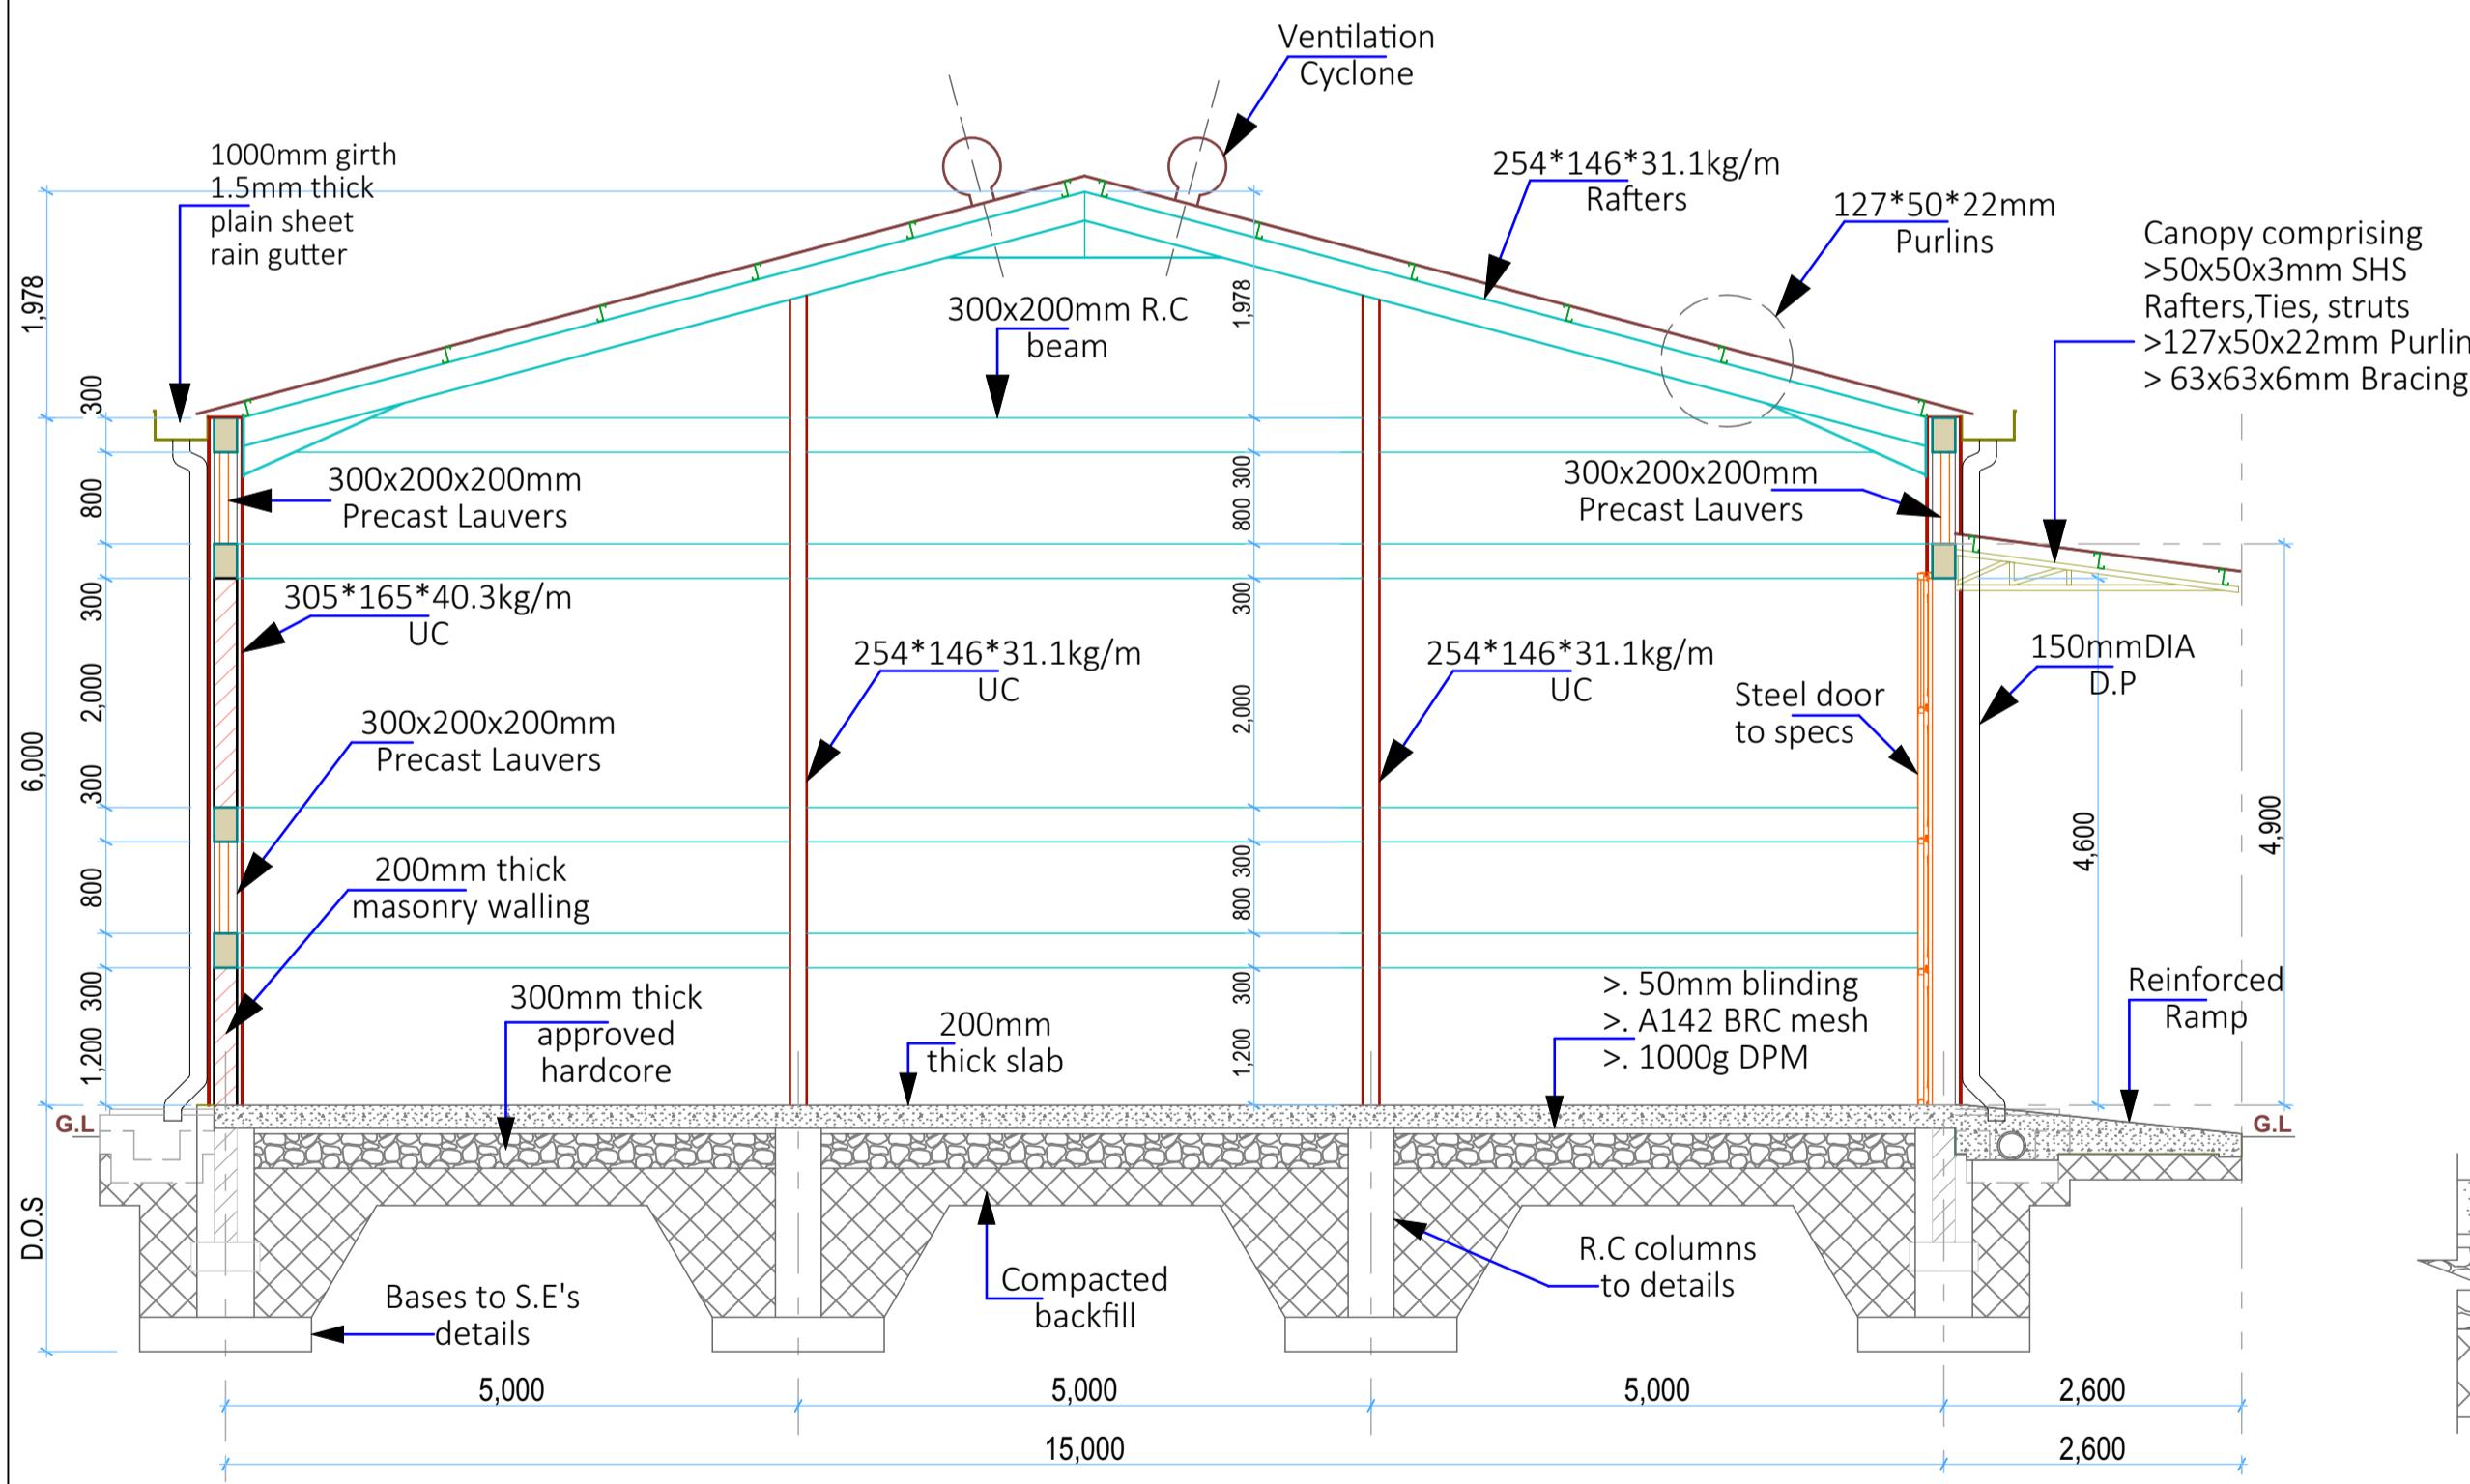


# SECTION 01-01

(Scale= 1:50)

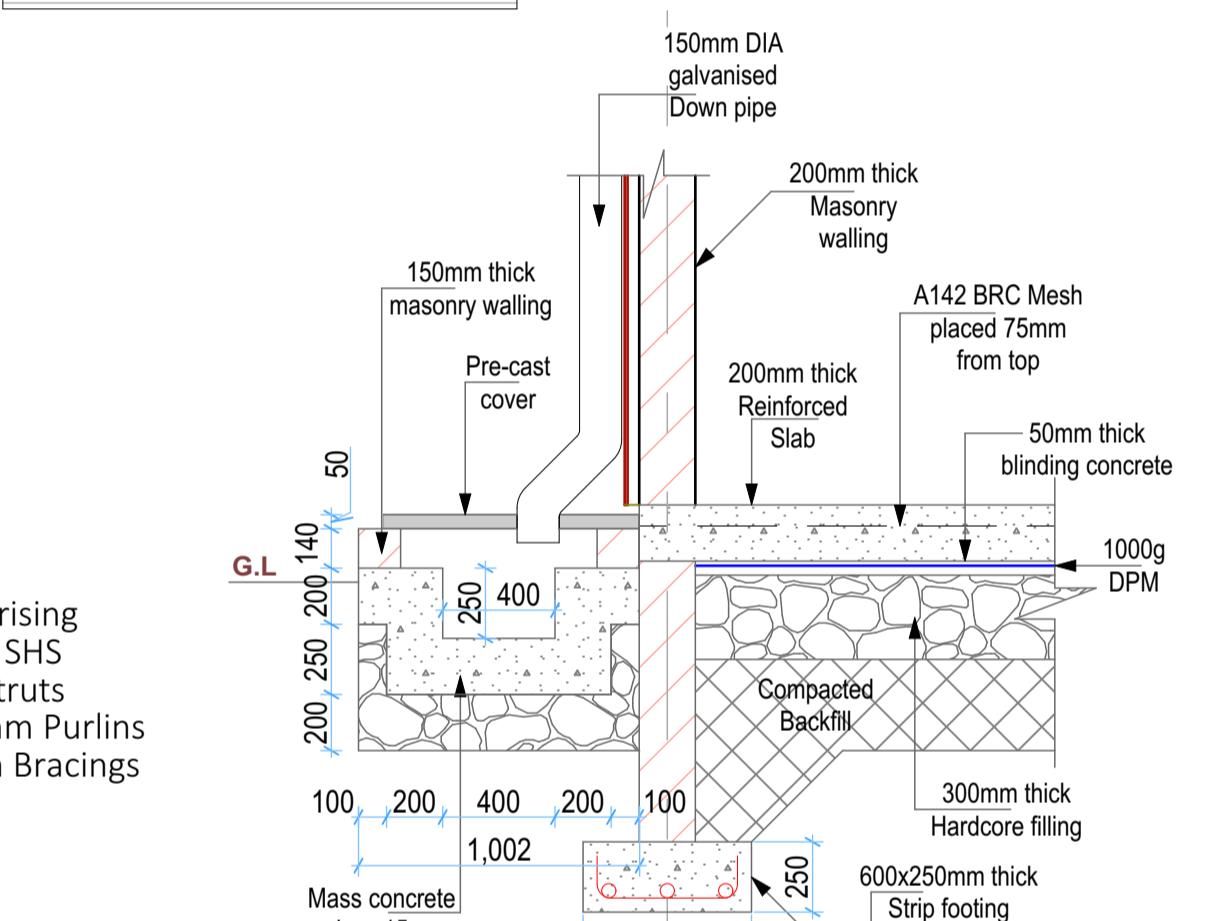

## Open Drain Channel Details

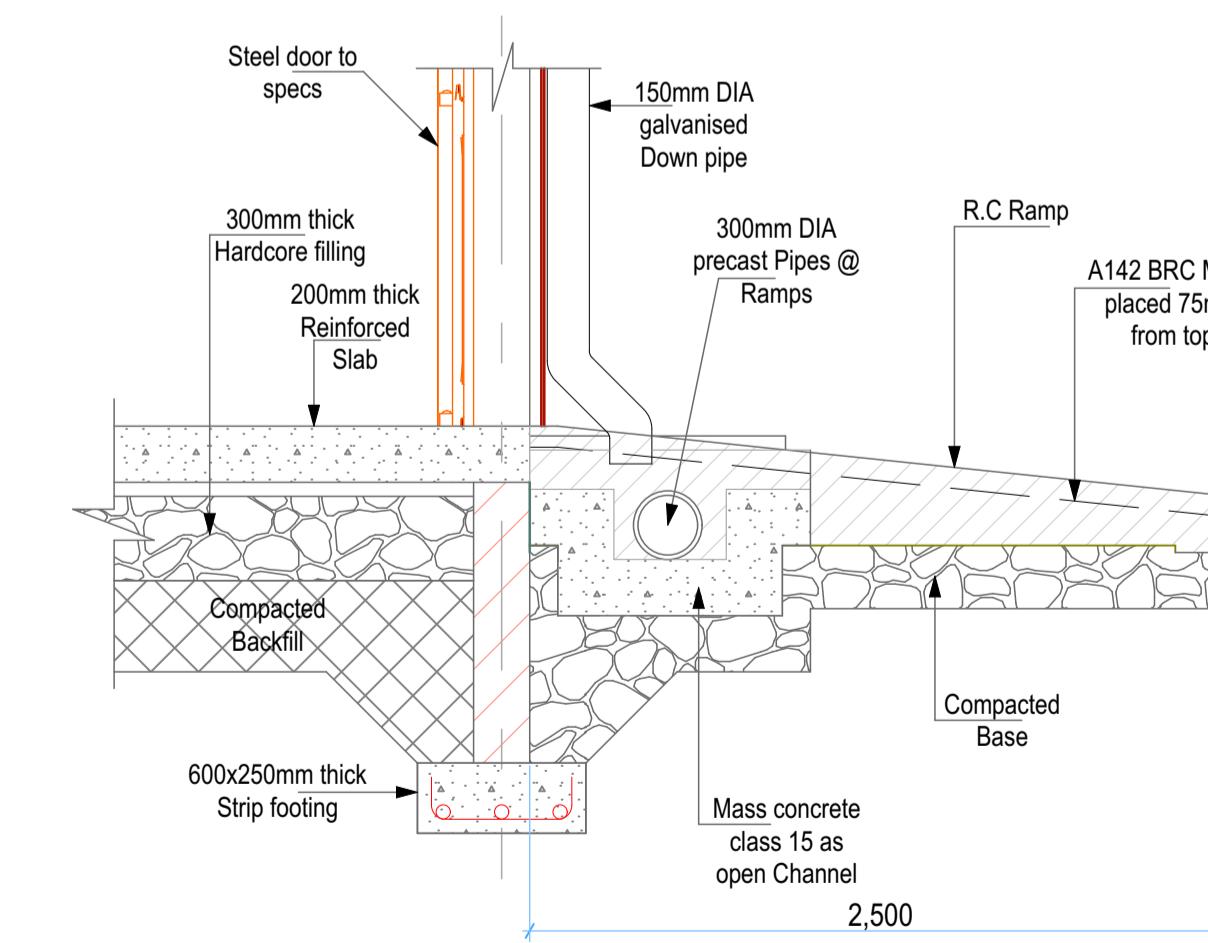


## Ramp Details

REV.	DESCRIPTION:	DATE:	DRAWN BY:	DESIGNED / CHECKED BY:		CLIENT:	PROJECT: CONSTRUCTION OF KAPSOIT AVOCADO AGGREGATION CENTER- KERICHO COUNTY	
A.	FIRST ISSUE	JAN, 2025	Francis K. Ngigi	1.	Eng. Amos Kiptanui	Ministry of Agriculture and Livestock Development, Cathedral Road, Nairobi P. O. Box 30028-00100 Nairobi- Kenya	TITLE: <u>(STORE)</u> Floor Plan Layout, Sections, Elevations	DRG NO: MoALD/KAP/001 SCALE: 1:100 Contract NO: MOALD/SDA/ENG/DAC/13/2024-2025
				2.	Eng. Laban Kiplagat			
				3.				
				4.				
				5.				

## GENERAL NOTES


1. All dimensions to be checked on site. Written dimension rules over scaled dimensions. Any discrepancy in dimensions to be reported to R.E before any work commences.
2. All construction works to comply with the latest K.B.S. standard codes of practice.
3. All R.C works and Steel details are to Structural Engineer's details. Depth of foundation to be determined on site, but should not be less than 1500mm.
4. Plinth level to be minimum 300mm from proposed parking level or existing ground level.
5. All surface beds to be casted on well compacted to well consolidated filling.
6. All service pipes to be minimum 450mm below reduced ground level.
7. All dimensions are in milimeters (mm) unless otherwise stated.

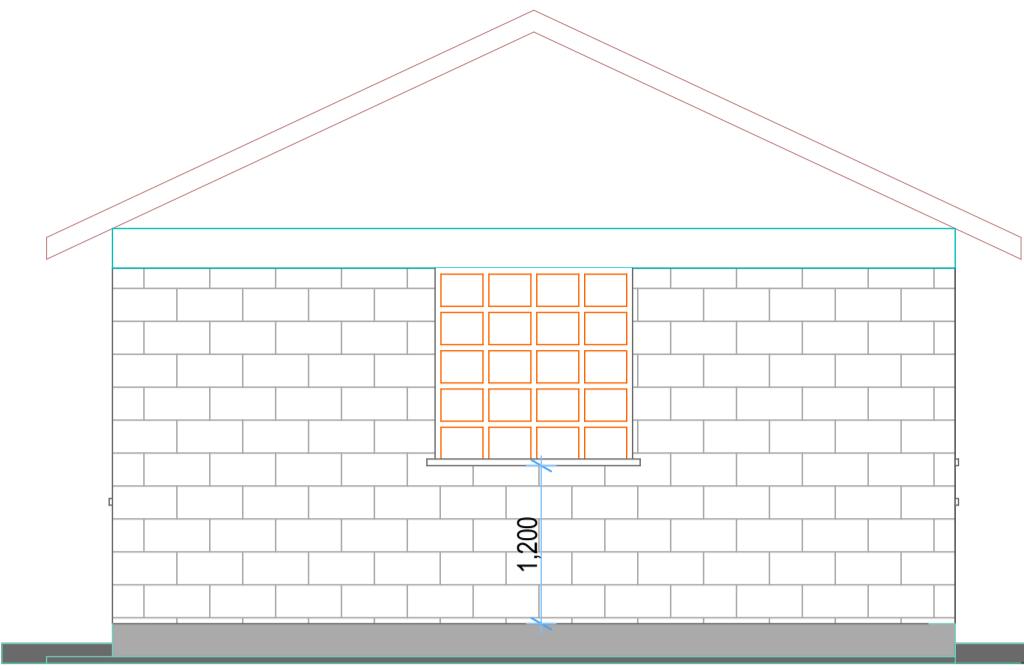


## EL E V A T I O N C (Scale= 1:50)




## EL E V A T I O N

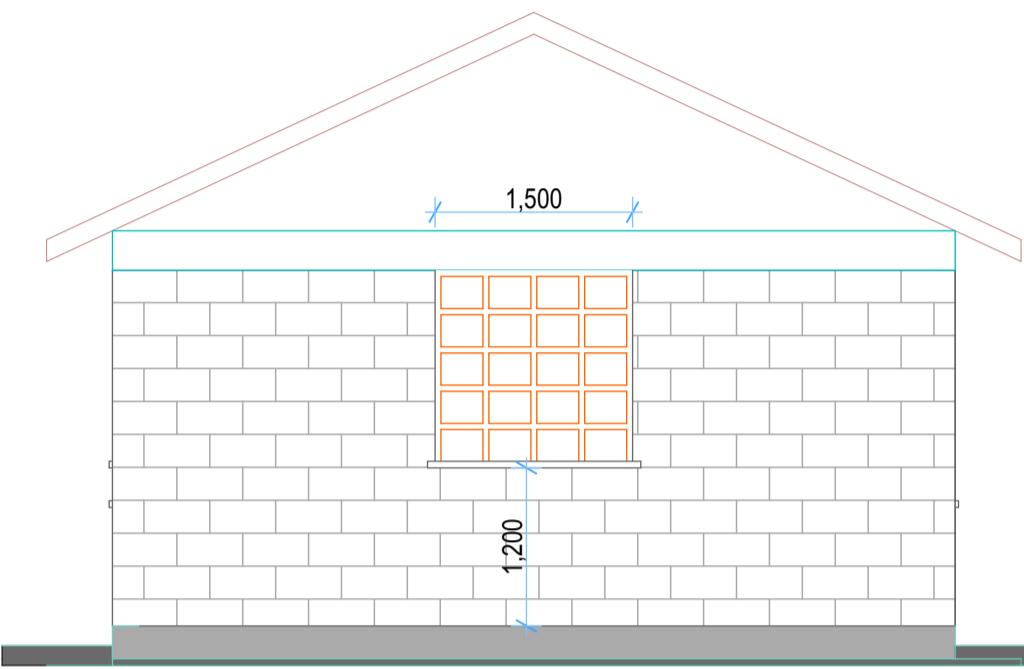


## ELEVATION

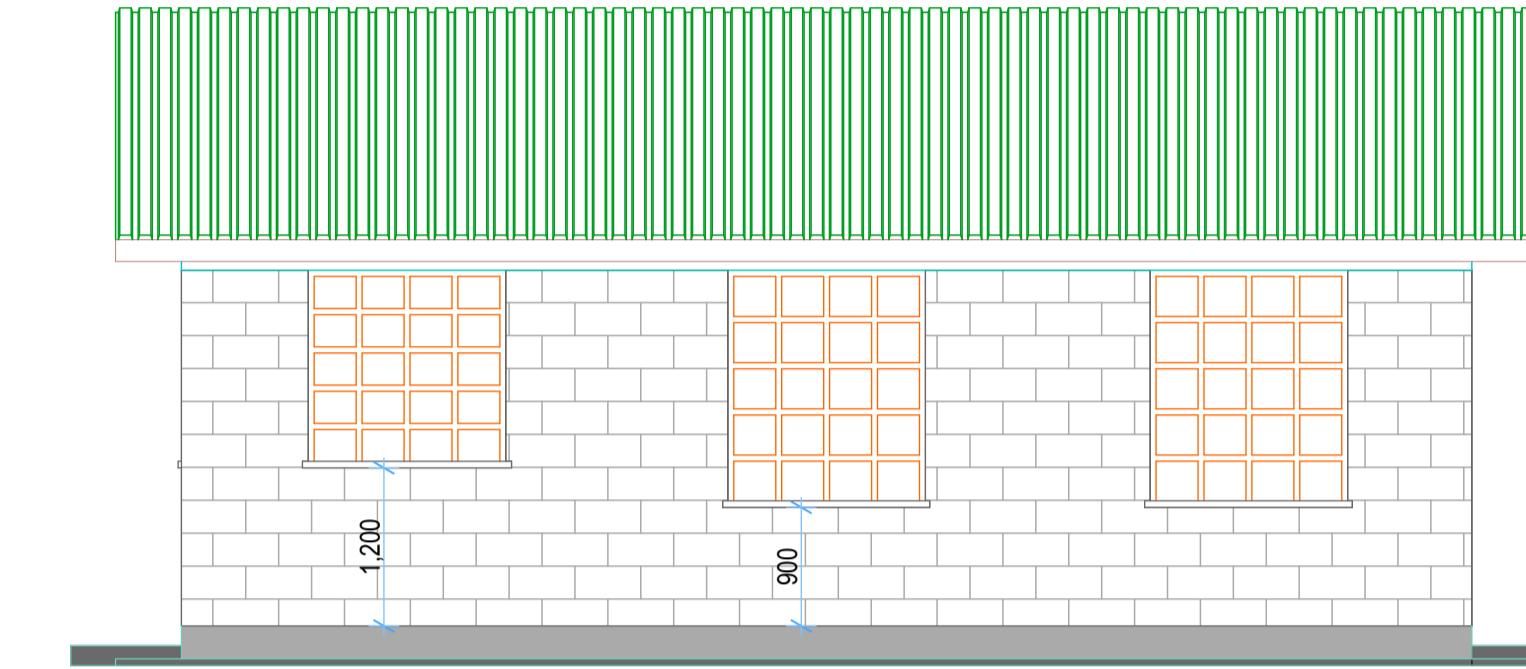

## ELEVATION (Scale= 1:500)

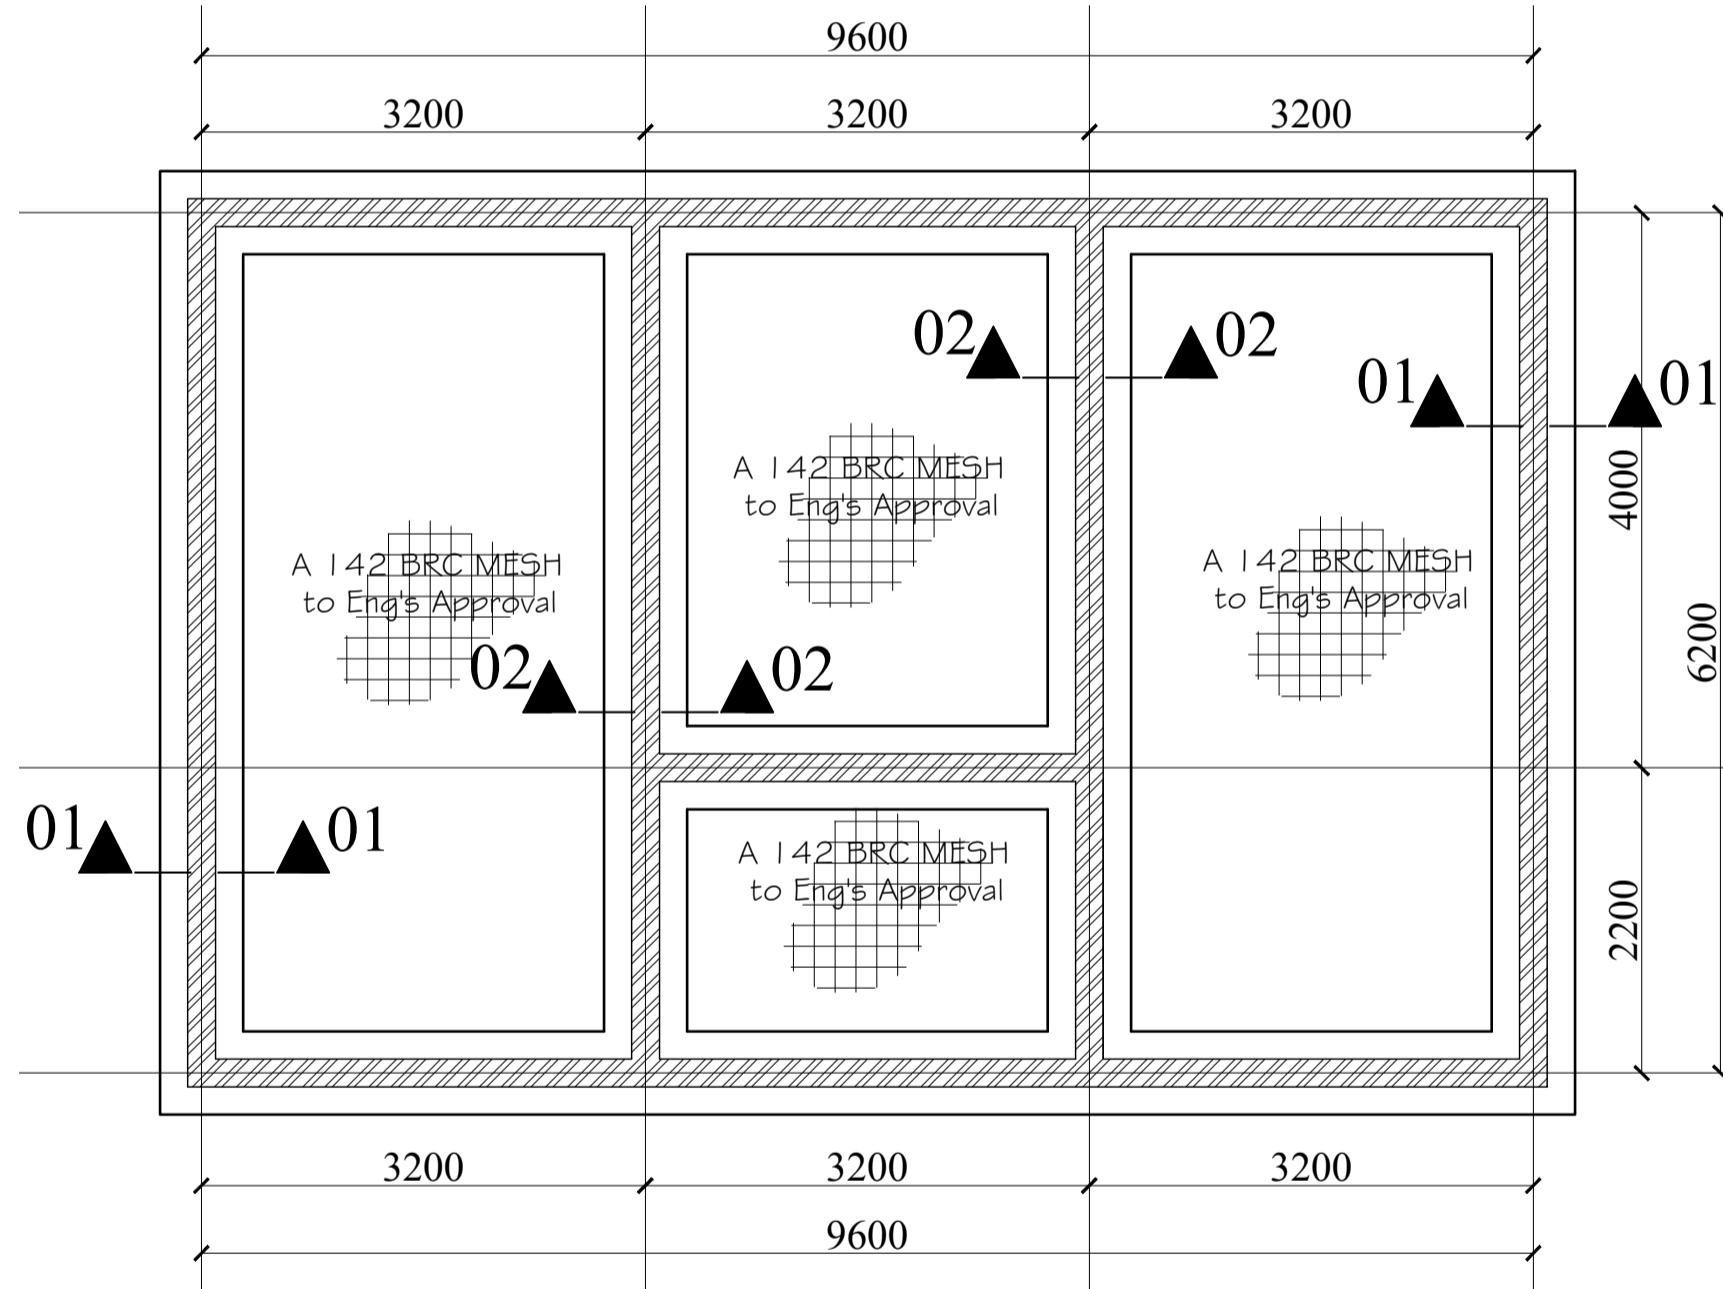

## **FOUNDATION PLAN LAYOUT, (1:10)**

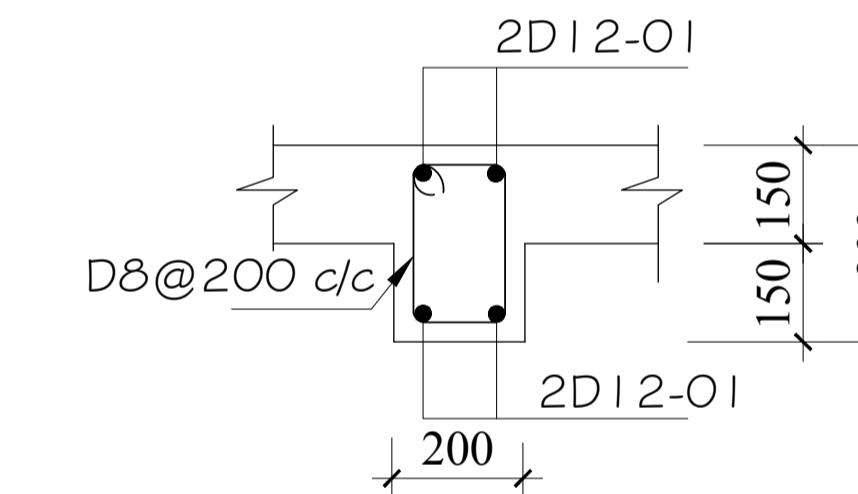


# **Ring Beam Beam**

---


## *Section through Ring beam*

(Scale 1:25)

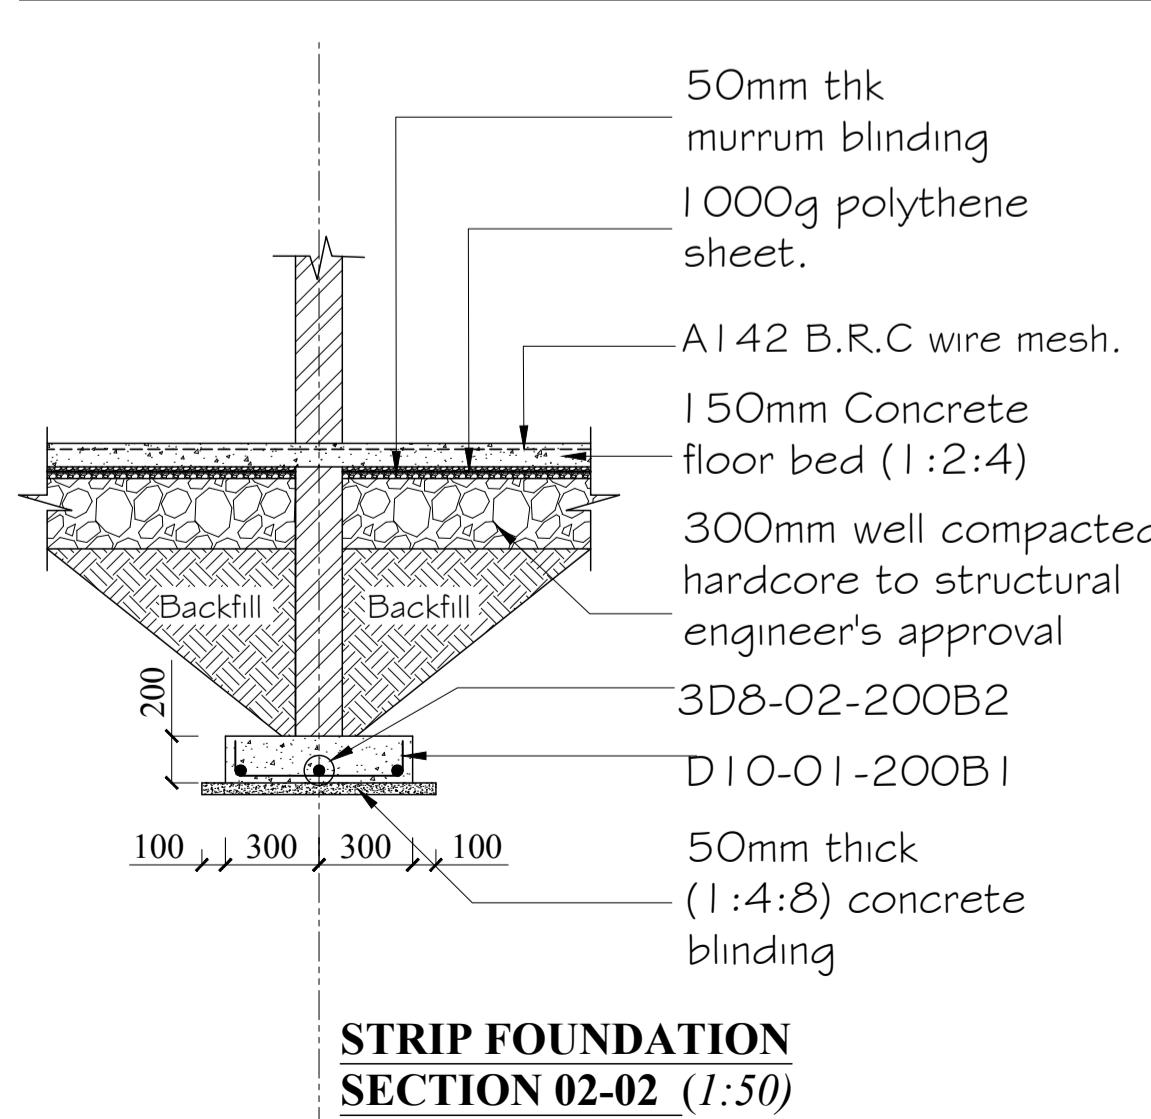


## **STRIP FOUNDATION**


### **SECTION 02-02 (1:50)**

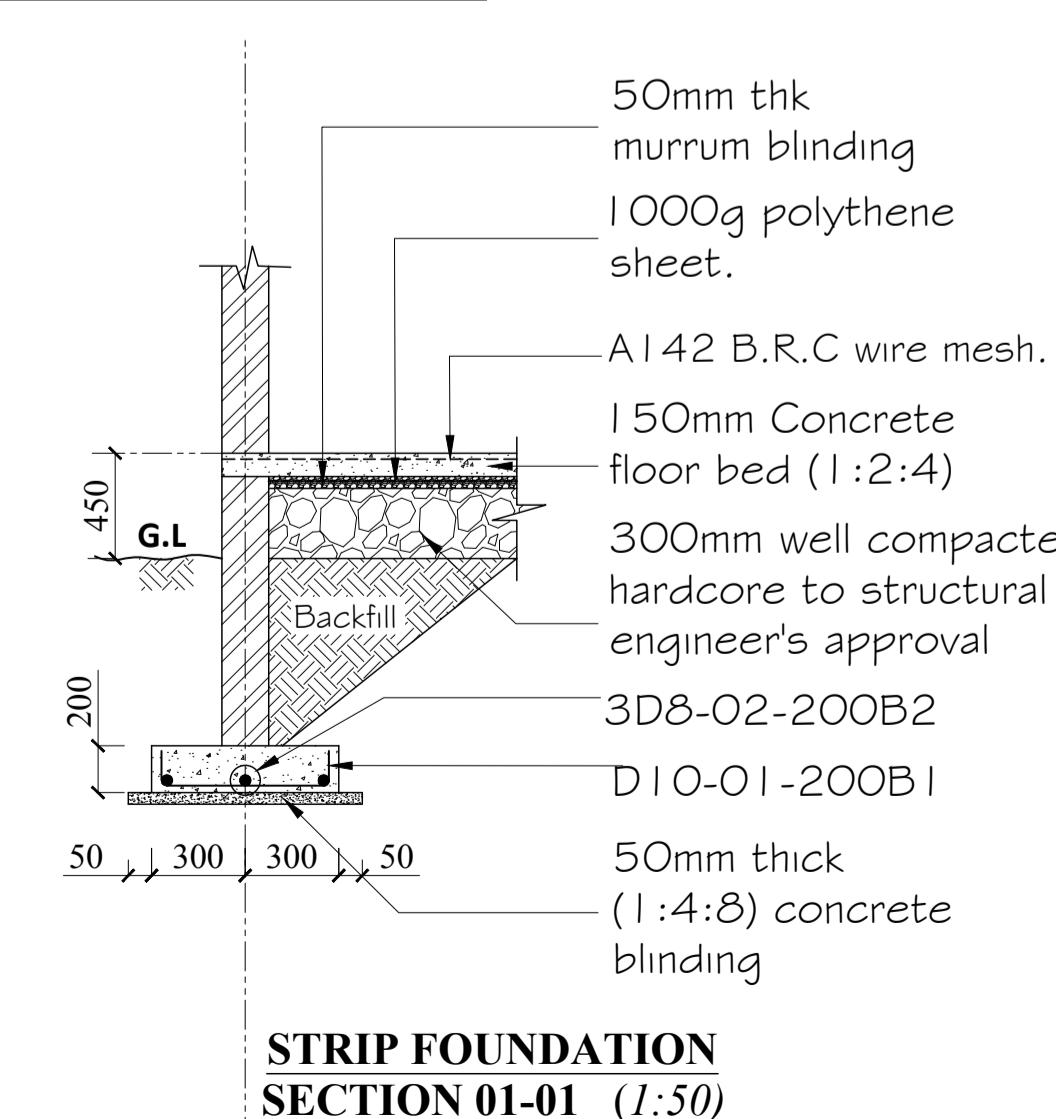

**STRIP FOUND**  
**SECTION 01-01**

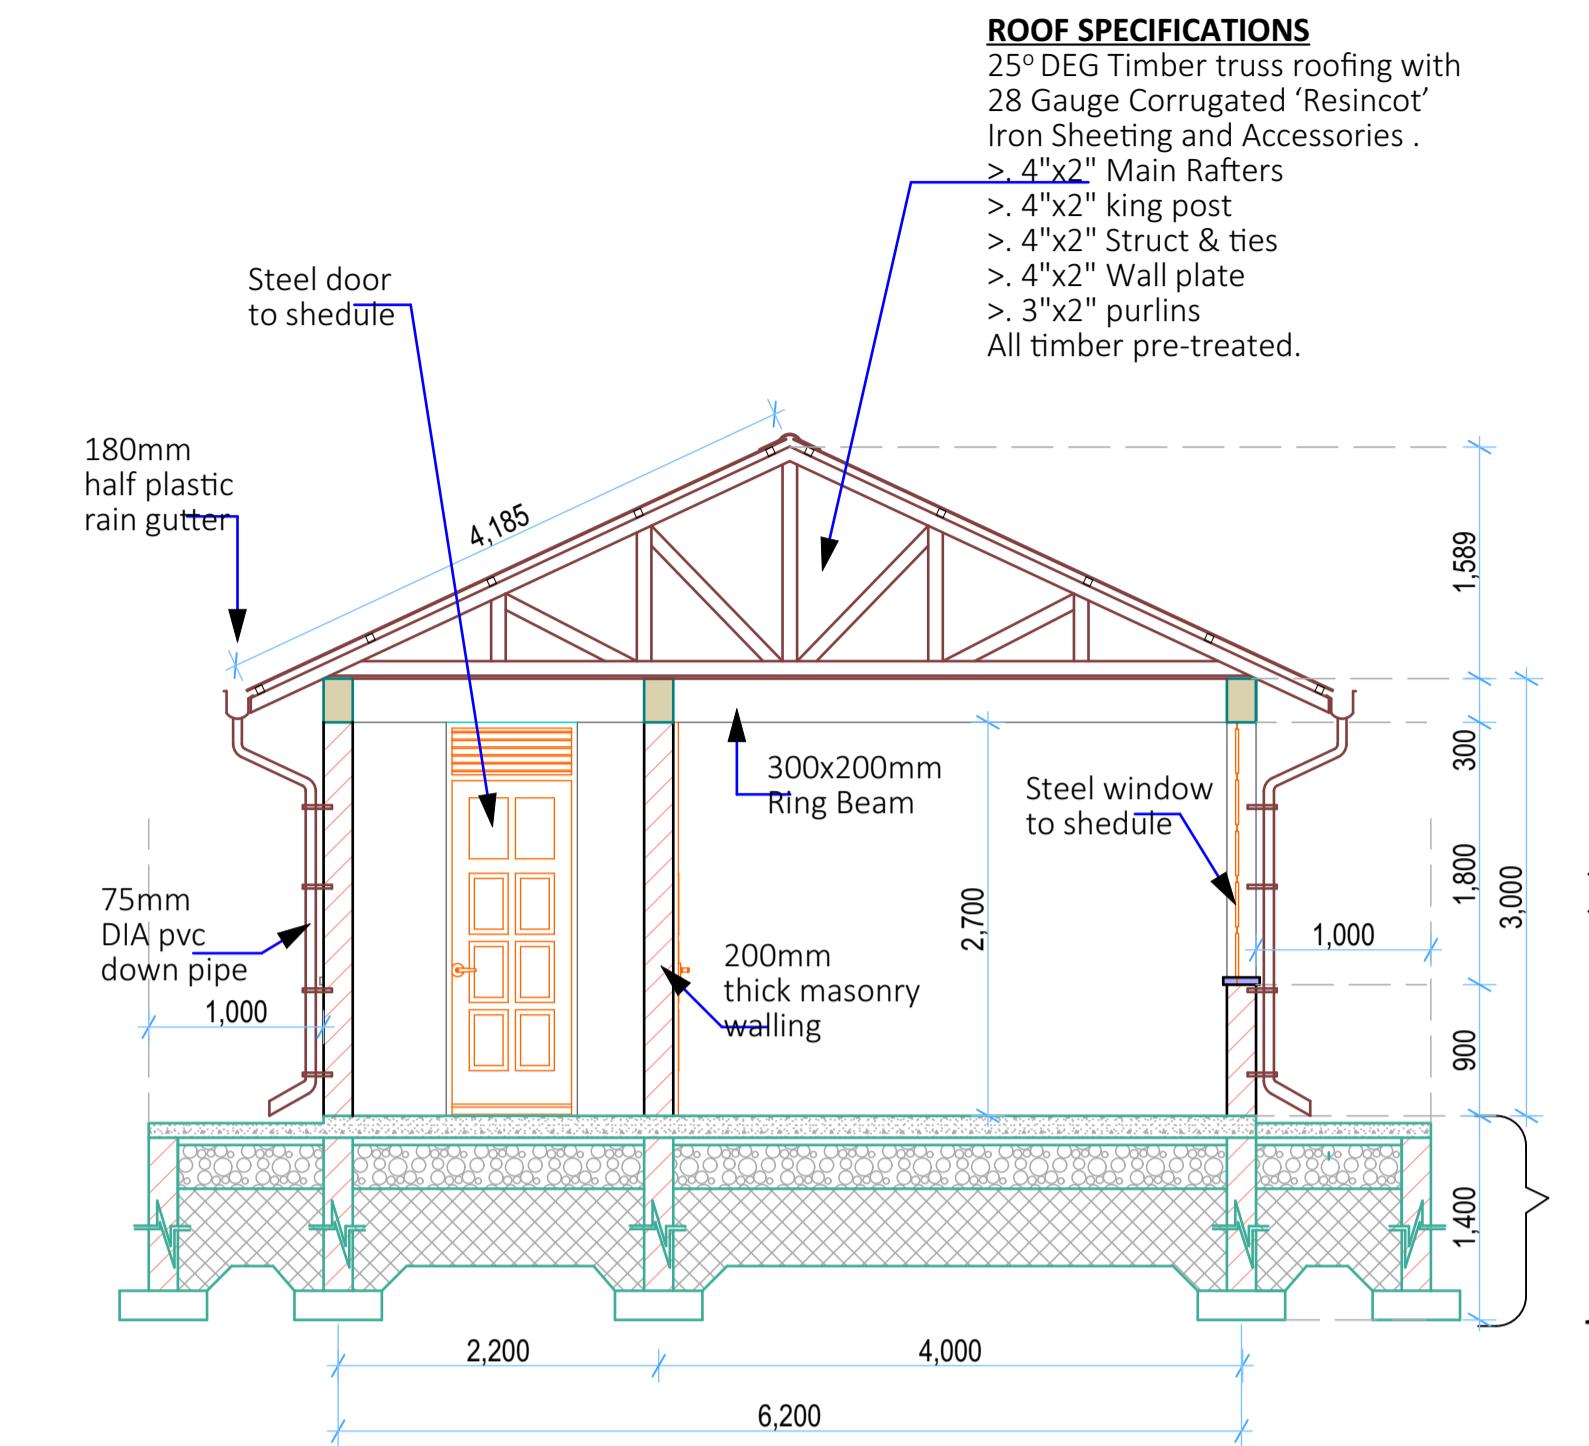


## SECTION 01-01

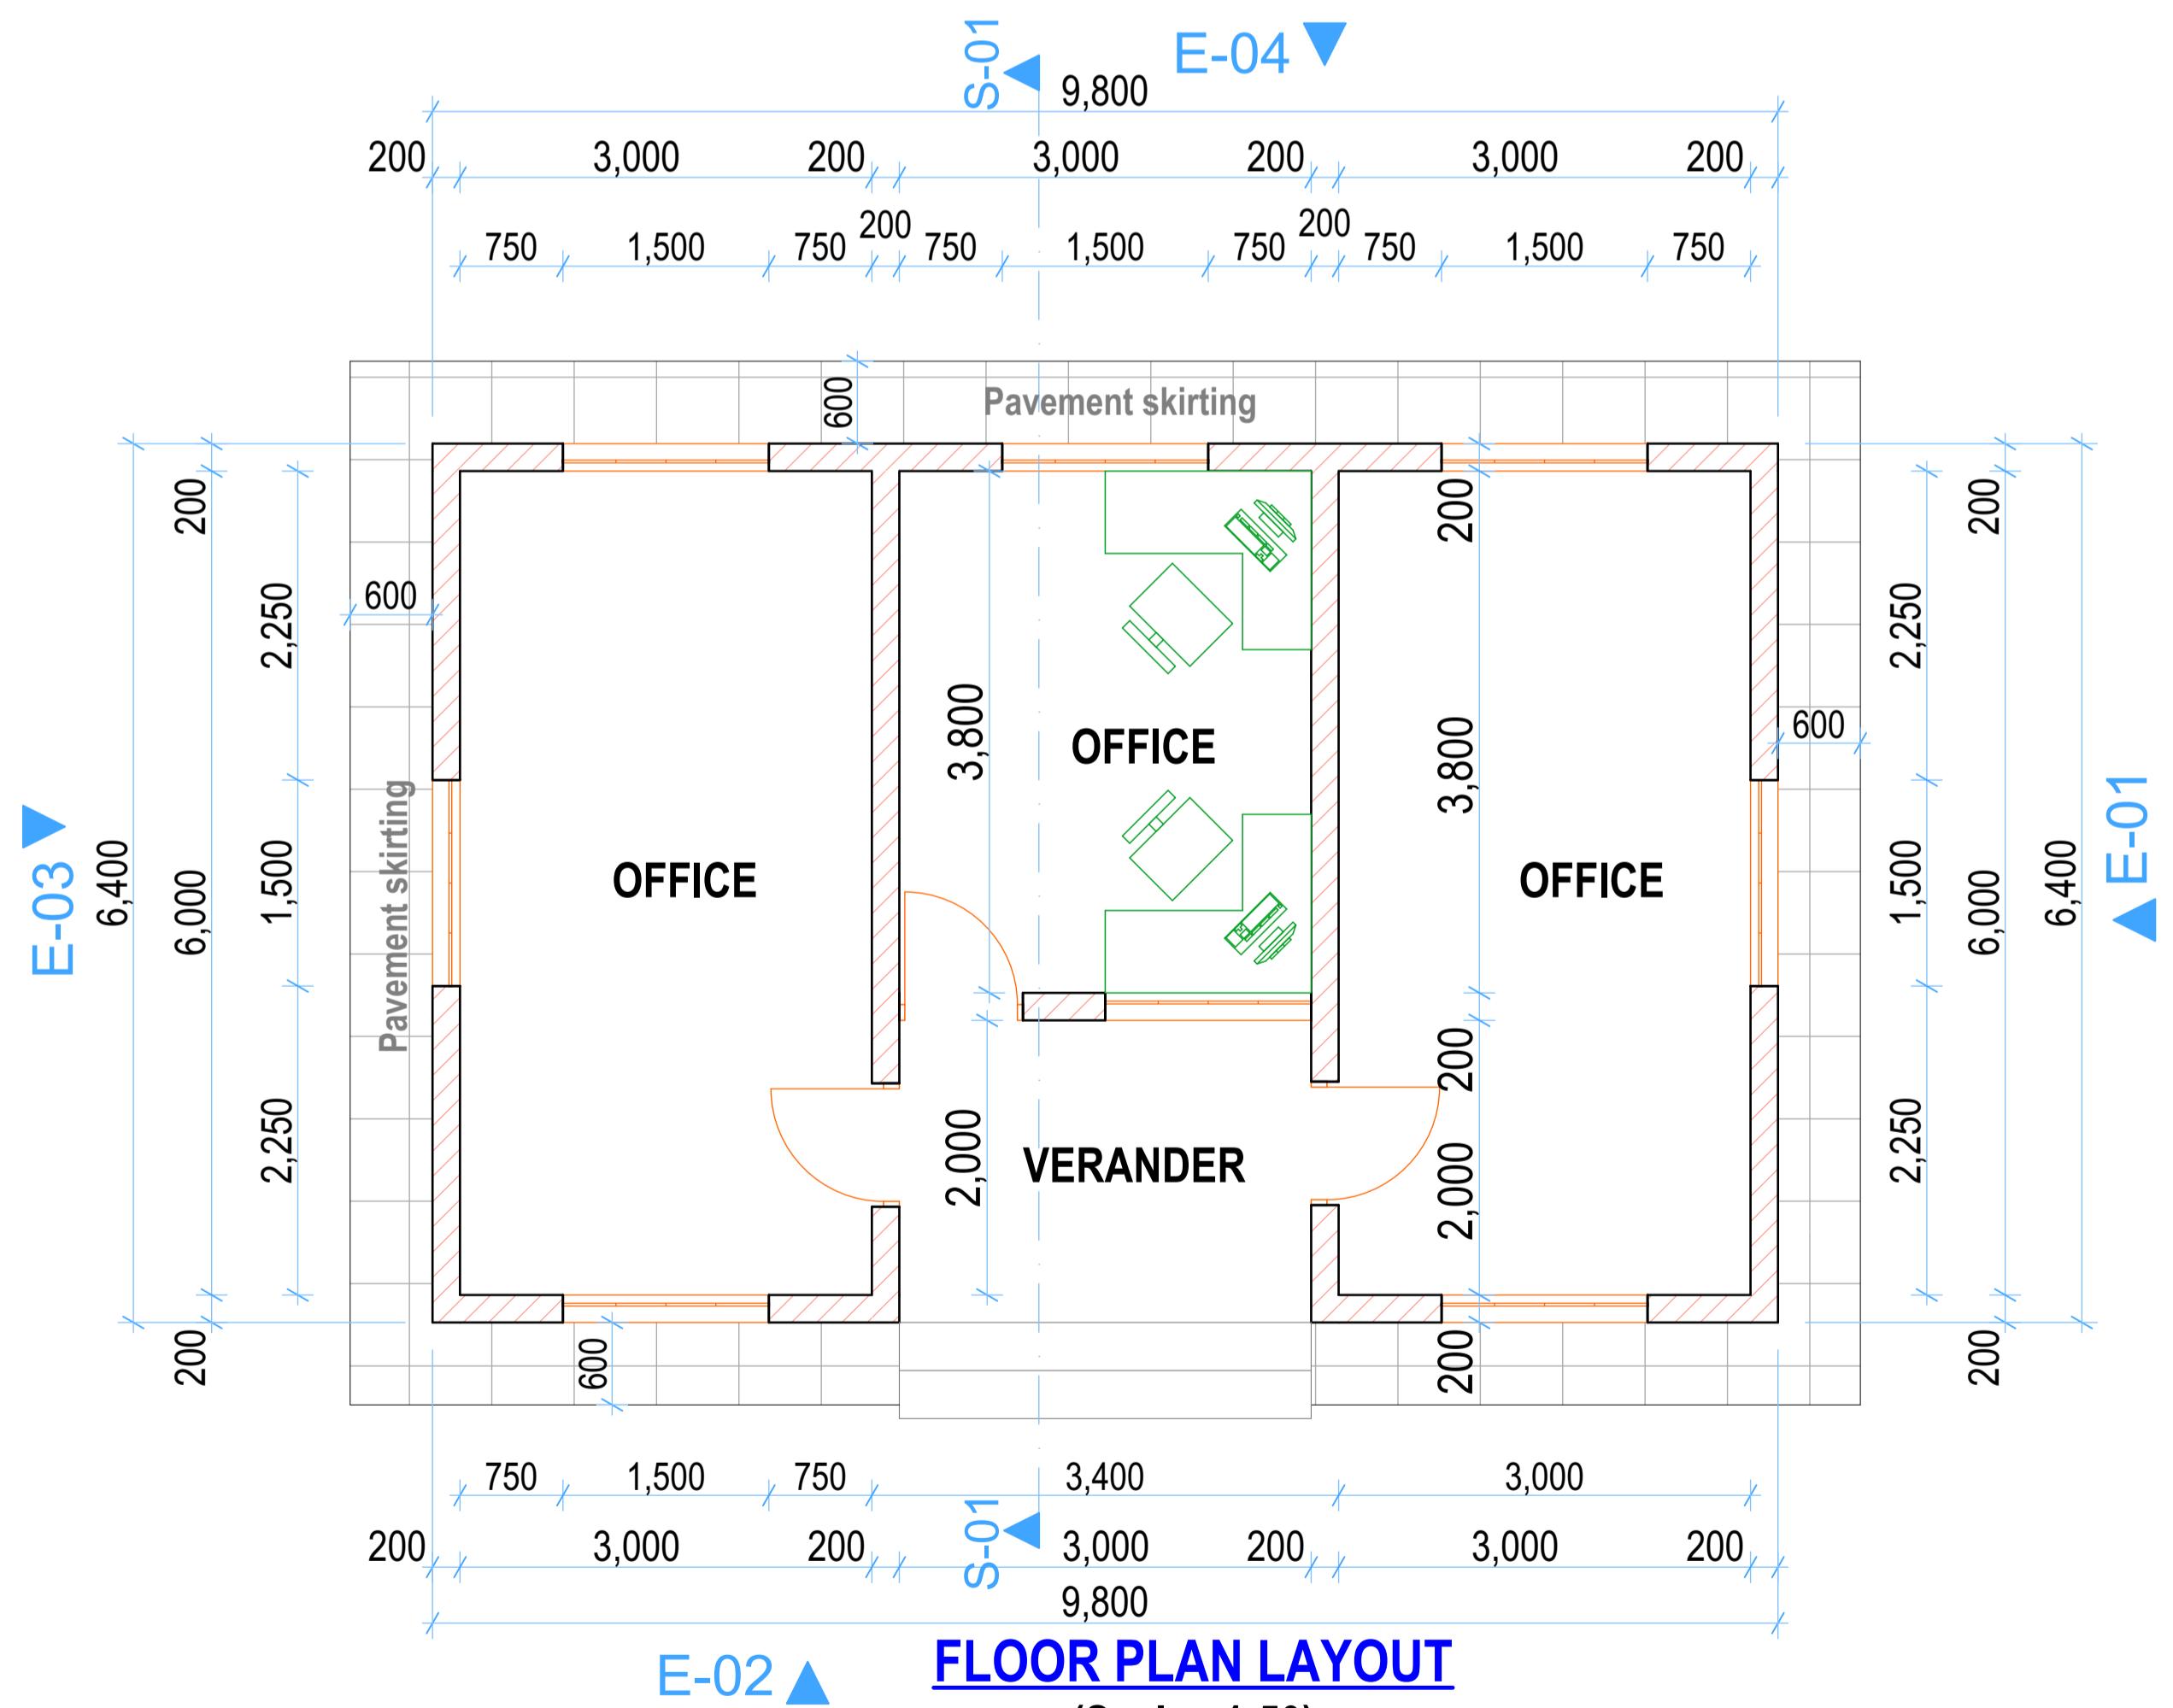


# FLOOR PLAN LAYOUT

## (Scale= 1:50)


REV.	DESCRIPTION:	DATE:	DRAWN BY:	DESIGNED / CHECKED BY:	CLIENT:	PROJECT: CONSTRUCTION OF KAPSOIT AVOCADO AGGREGATION CENTER- KERICHO COUNTY
A.	FIRST ISSUE	JAN, 2025	Francis K. Ngigi	1. Eng. Amos Kiptanui 2. Eng. Laban Kiplagat	Ministry of Agriculture and Livestock Development, Cathedral Road, Nairobi P. O. Box 30028-00100 Nairobi- Kenya	<b>TITLE:</b> (OFFICE) Floor Plan Layout, Sections, Elevations and foundation details
						<b>DRG NO:</b> MoALD/KAP/002
						<b>SCALE:</b> As Shown
						<b>Contract NO:</b> MOALD/SDA/ENG/DAC/13/2024-2025
						<b>Sheet:</b> A1 size

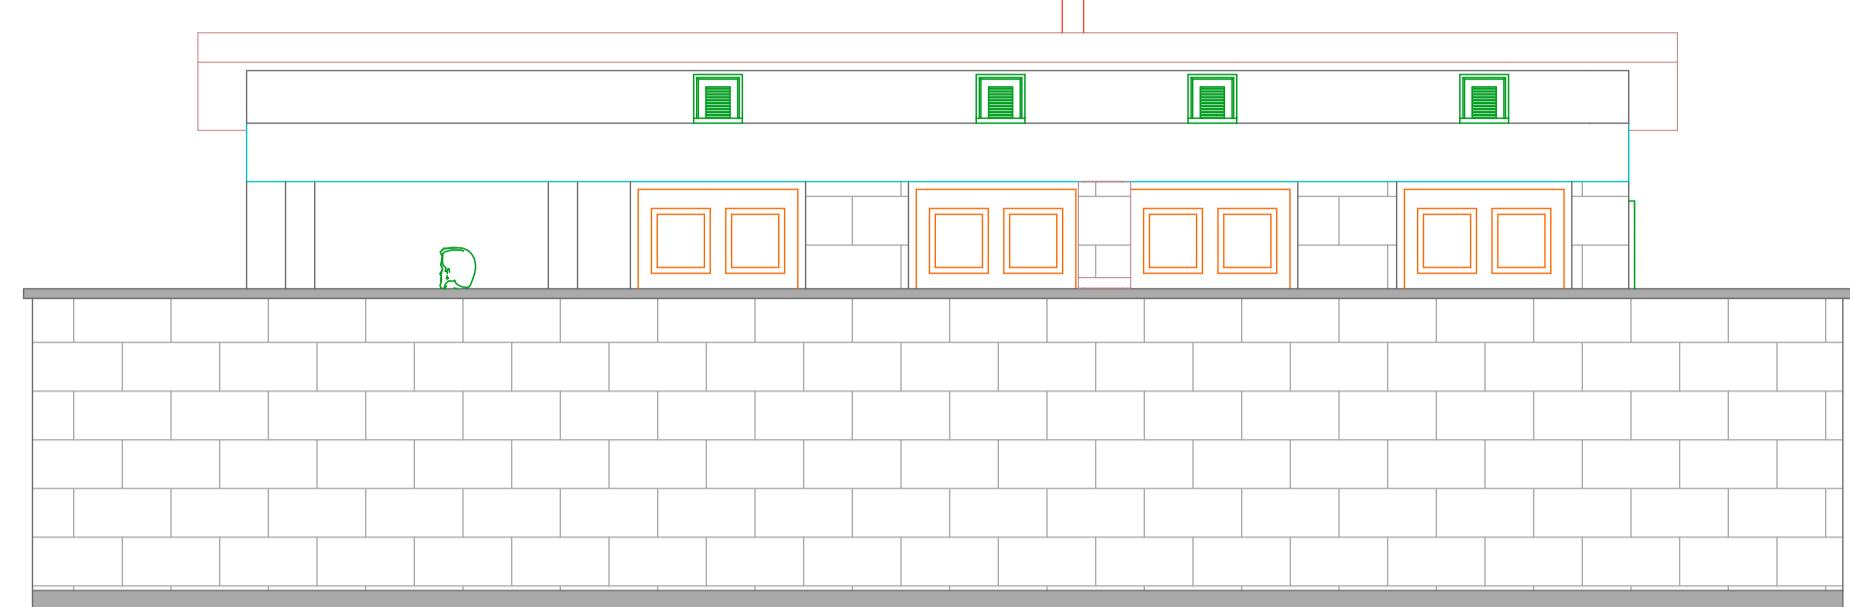

**ELEVATION 01**  
(Scale= 1:50)

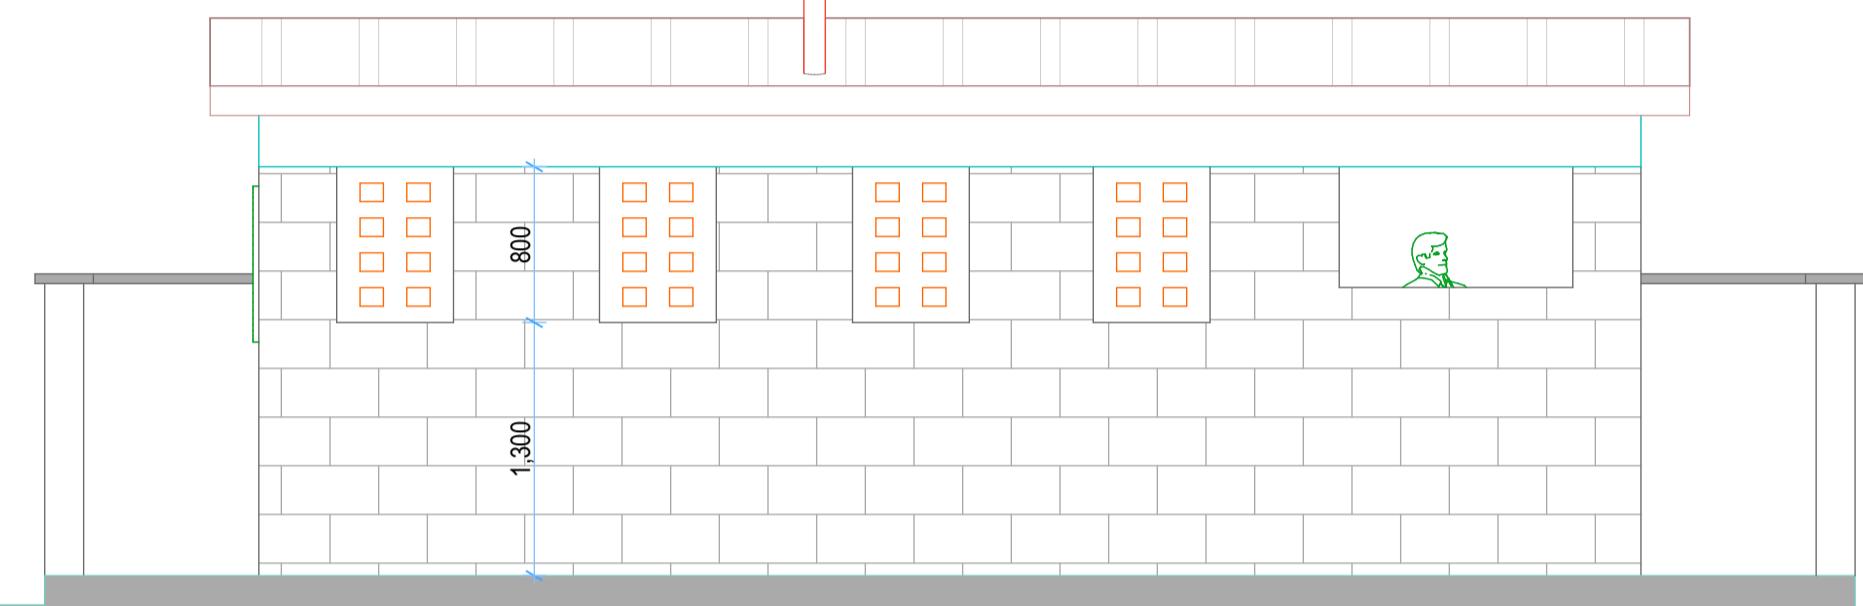


**ELEVATION 04**  
(Scale= 1:50)

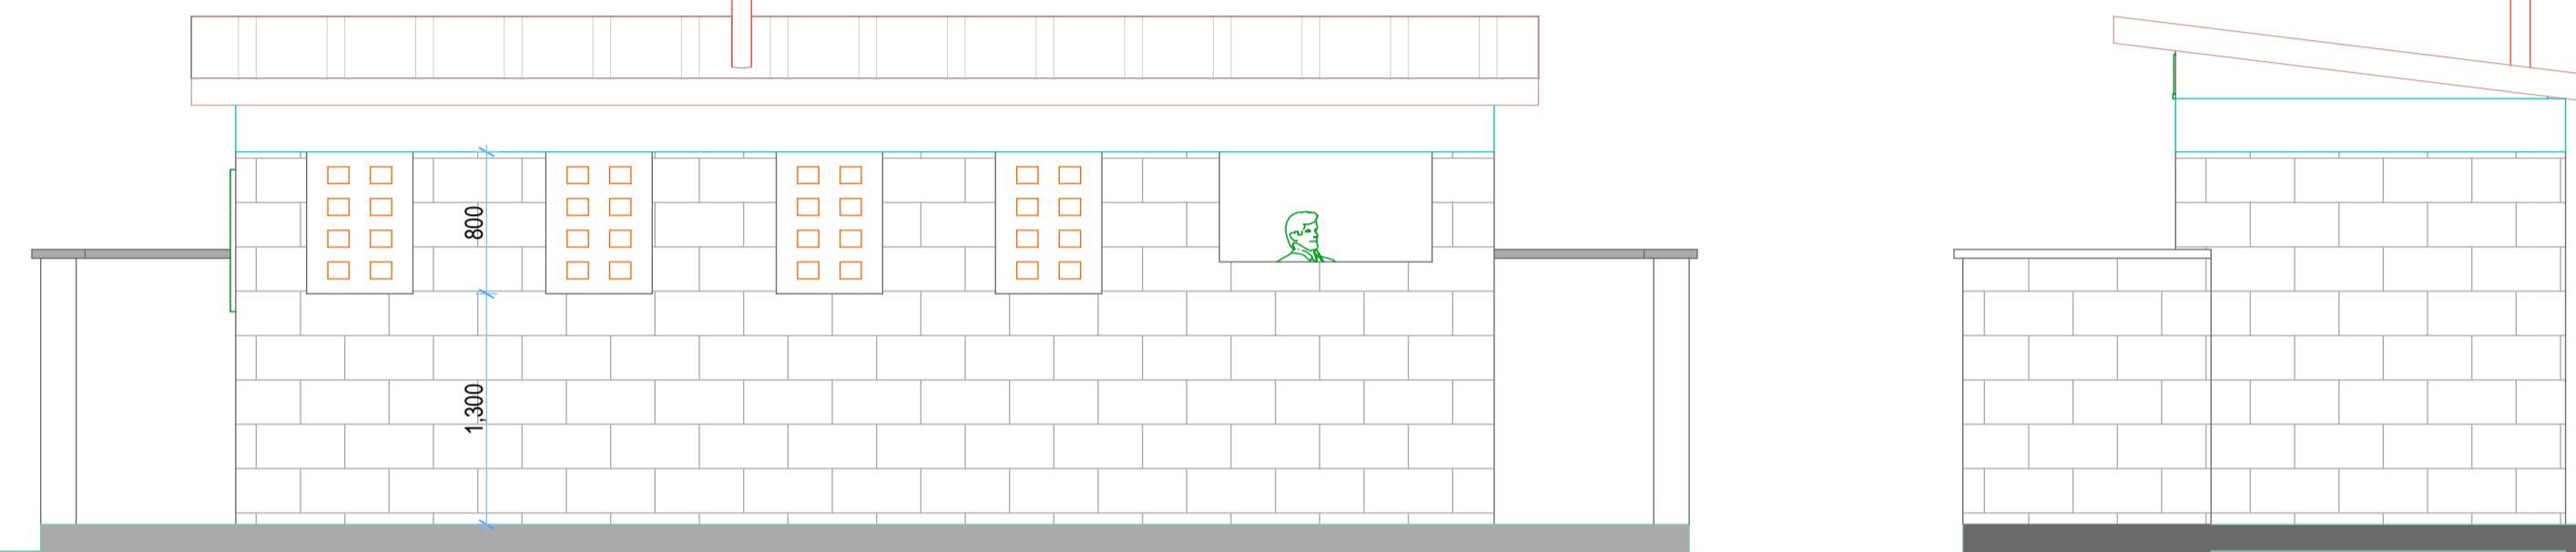

**ELEVATION 03**  
(Scale= 1:50)




**ELEVATION 05**  
(Scale= 1:50)

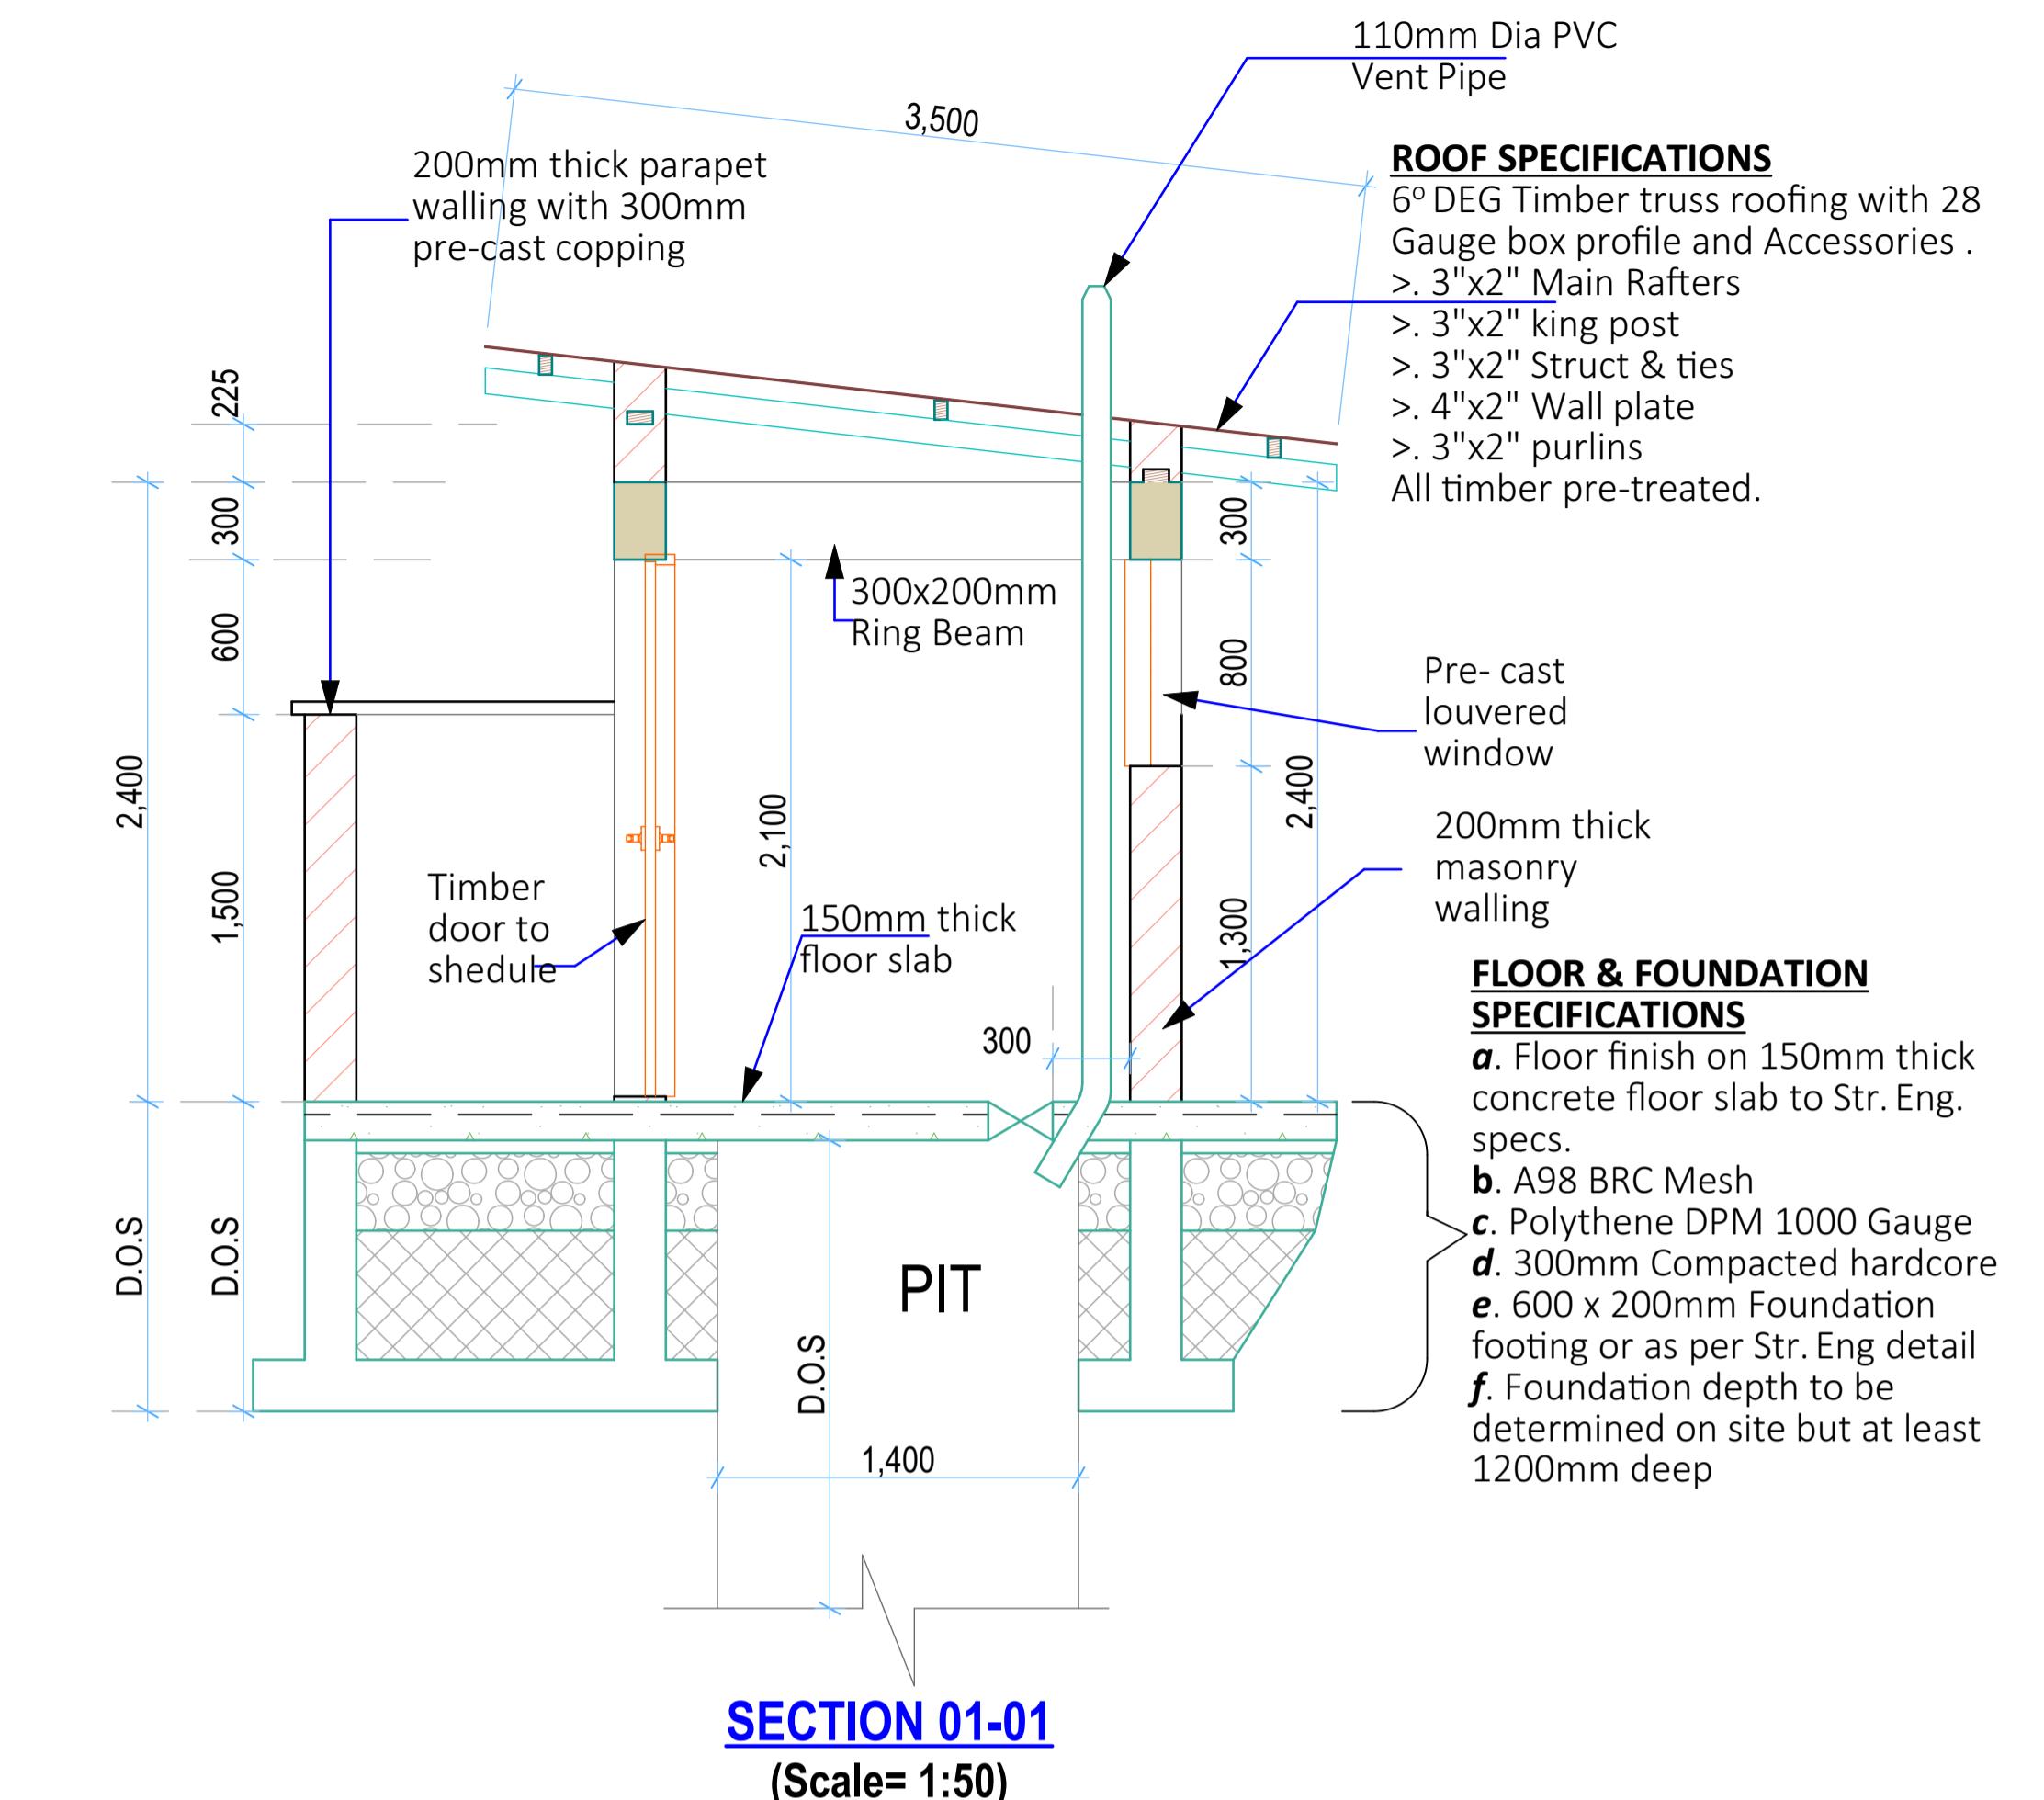


**SECTION 01-01**  
(Scale= 1:50)


GENERAL NOTES	
1.	All dimensions to be checked on site. Written dimension rules over scaled dimensions. Any discrepancy in dimensions to be reported to Architect before any work commences.
2.	All construction works to comply with the latest K.B.S. standard codes of practice.
3.	All R.C works are to Structural Engineer's details. Depth of foundation to be determined on site, but should not be less than 700mm.
4.	Plinth level to be minimum 300mm from proposed parking level or existing ground level.
5.	All surface beds to be casted on well compacted to well consolidated filling.
6.	All service pipes to be minimum 450mm below reduced ground level.
7.	All dimensions are in millimeters (mm) unless otherwise stated.

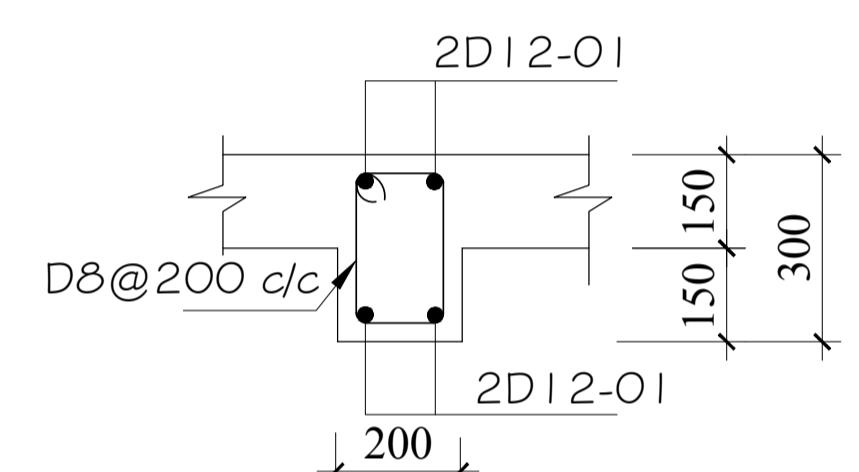


**Ring Beam Beam**  
Section through Ring beam  
(Scale 1:25)

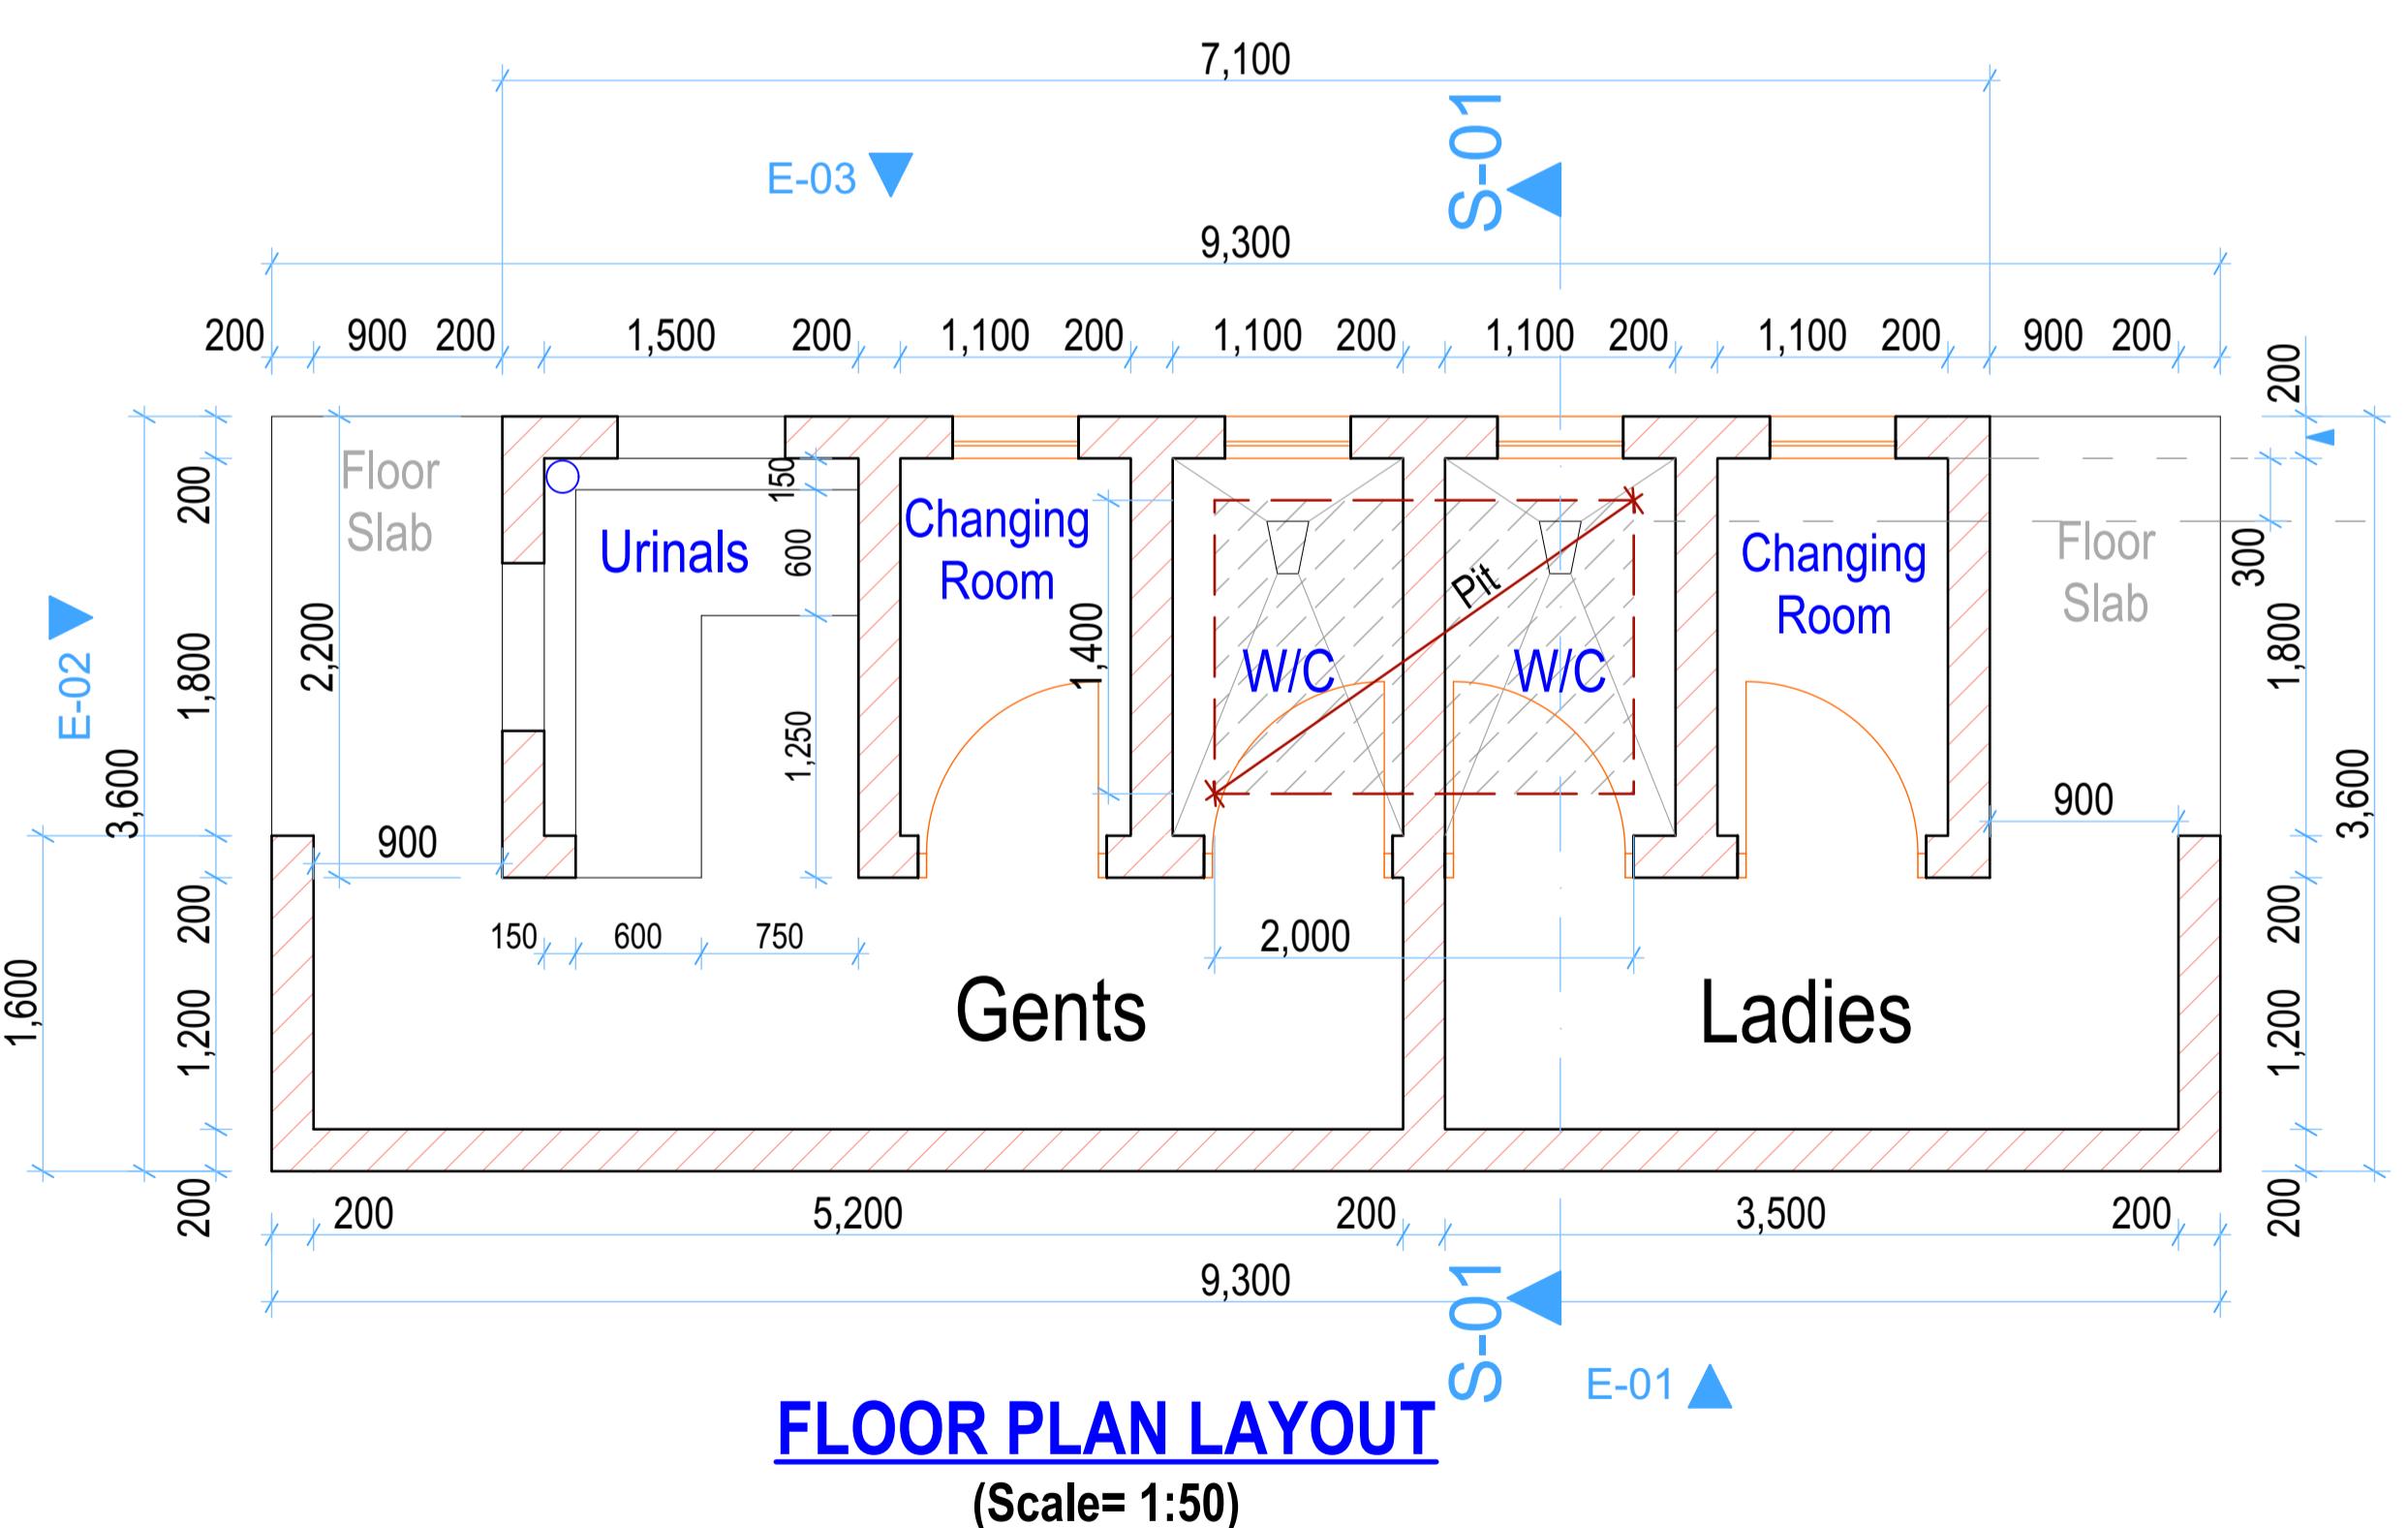

**FLOOR PLAN LAYOUT**  
(Scale= 1:50)

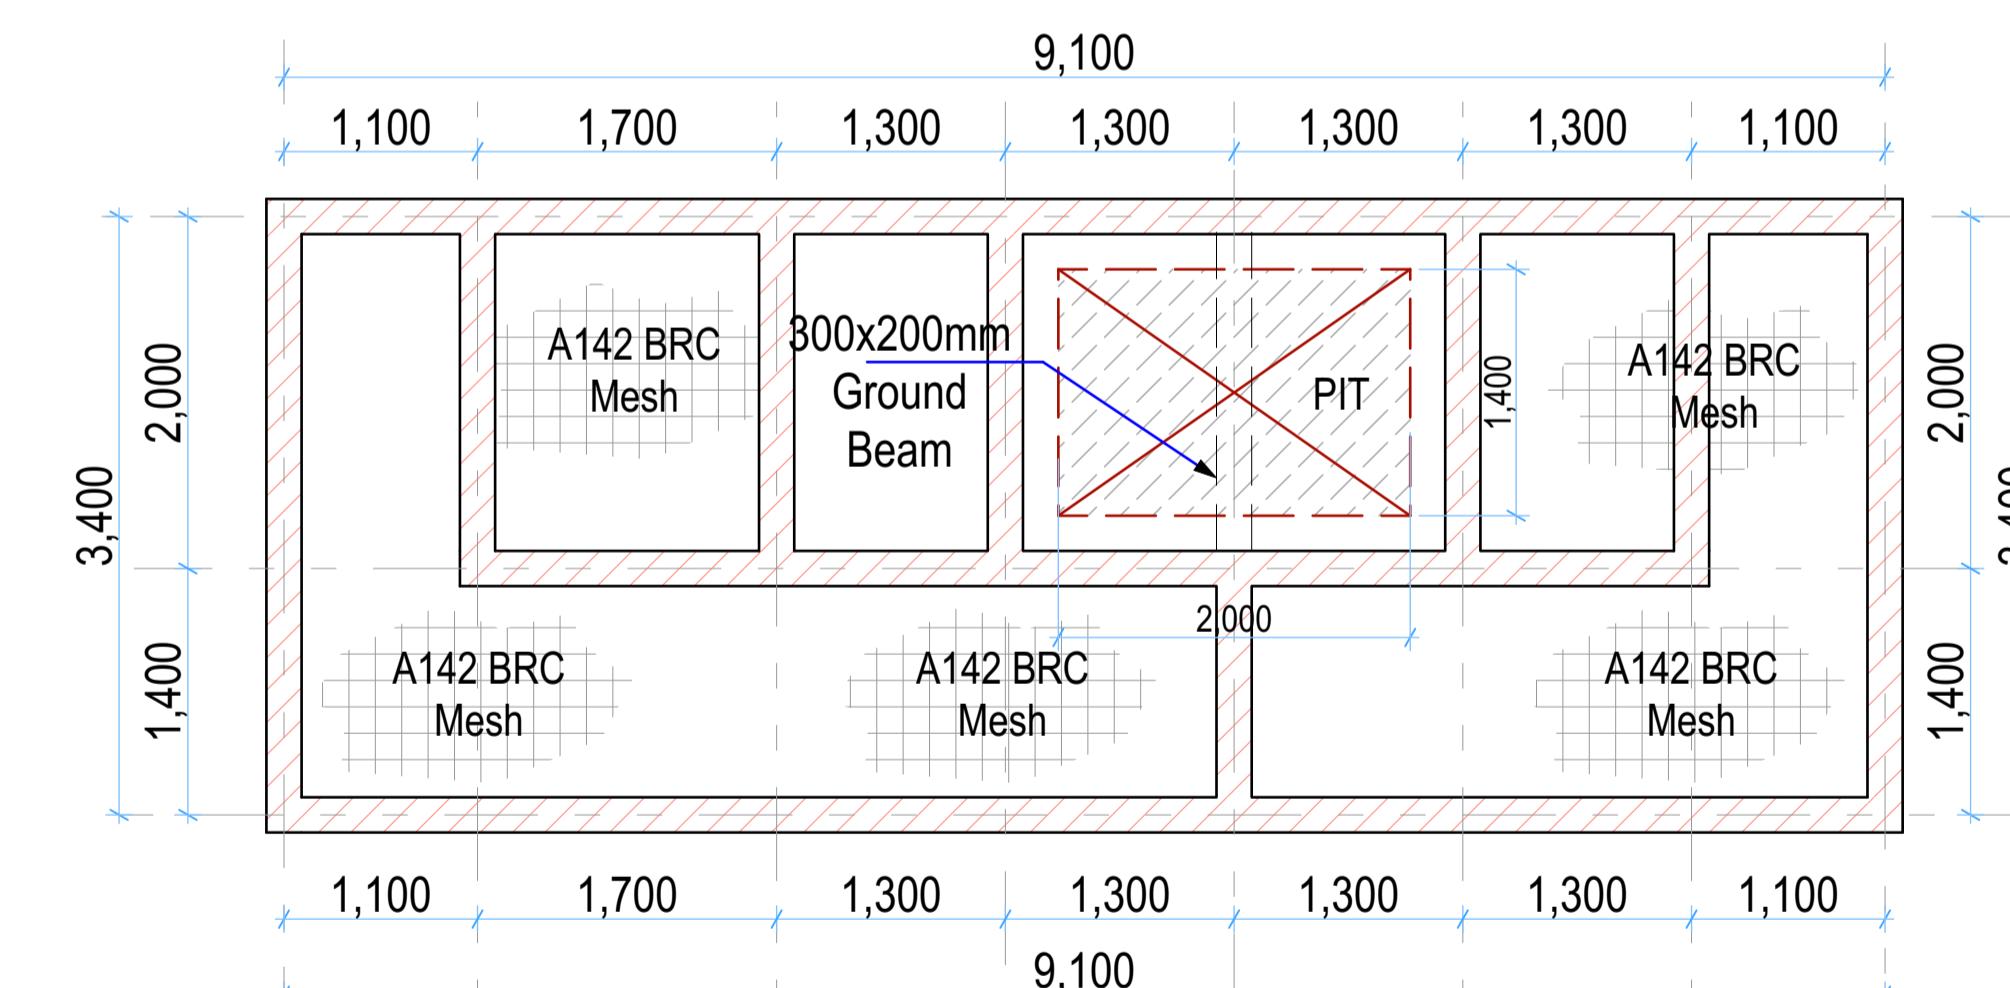

**STRIP FOUNDATION LAYOUT**  
(Scale= 1:50)

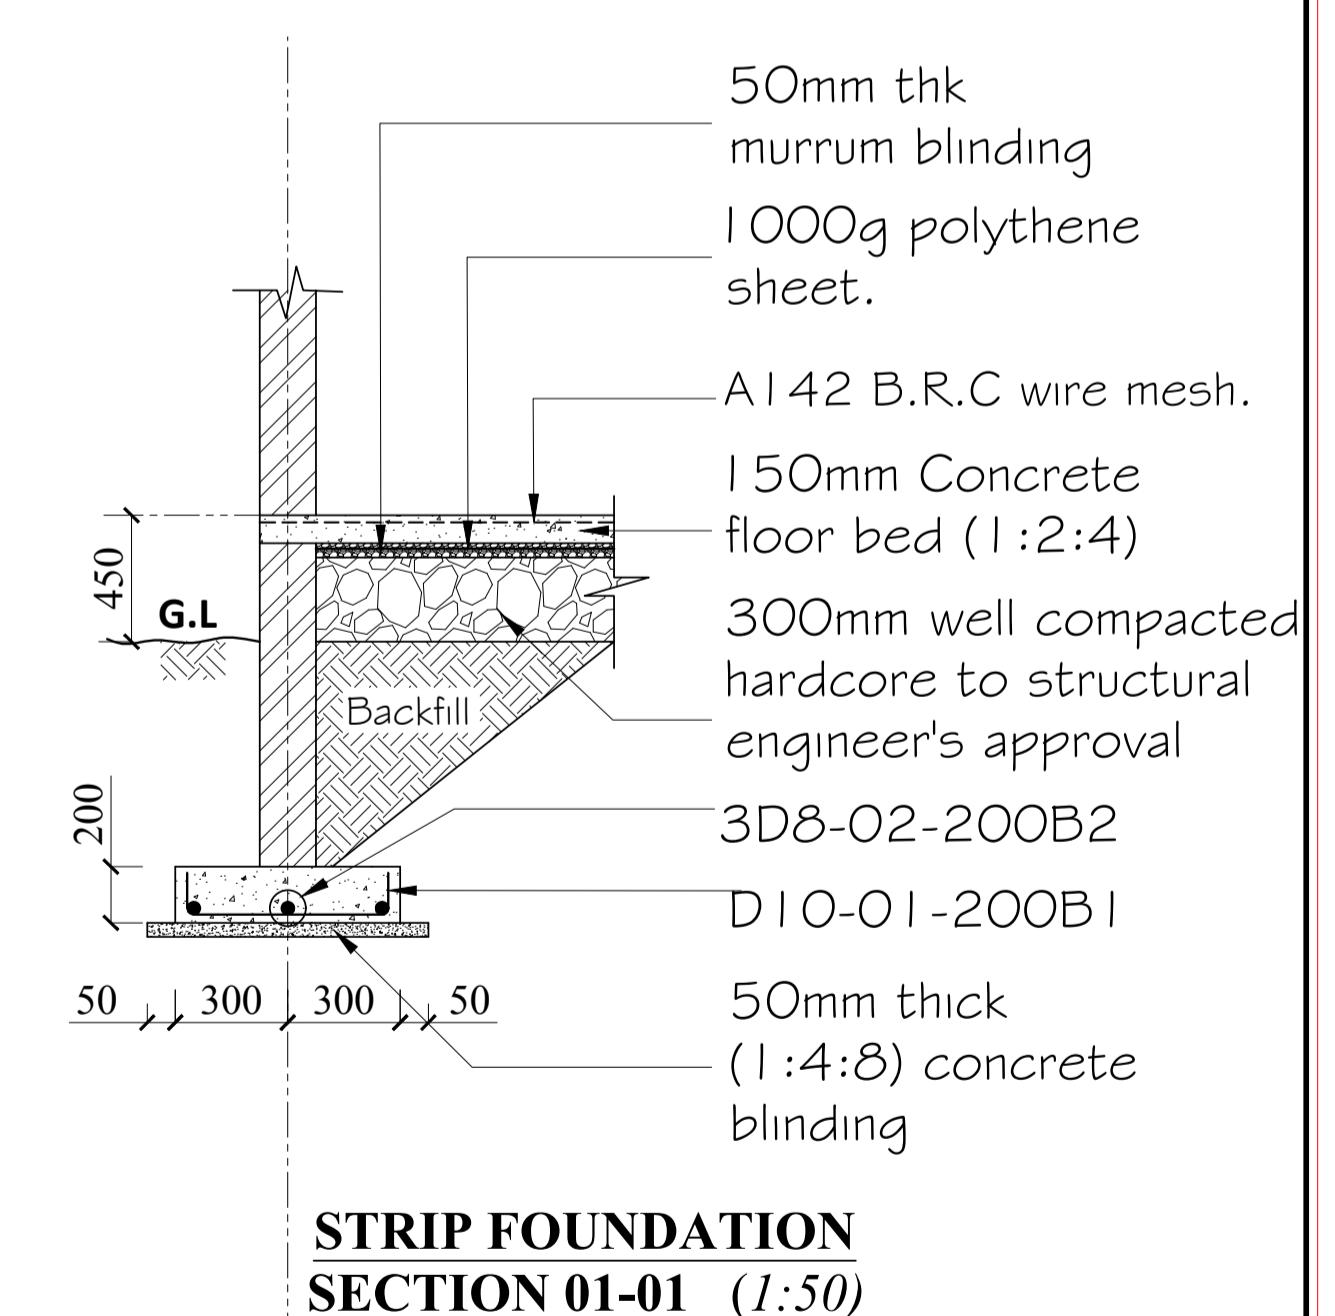

**STRIP FOUNDATION**  
SECTION 01-01 (1:50)

REV.	DESCRIPTION:	DATE:	DRAWN BY:	DESIGNED / CHECKED BY:	CLIENT:	PROJECT:
A.	FIRST ISSUE	JAN, 2025	Francis K. Ngigi	1. Eng. Amos Kiptanui 2. Eng. Laban Kiplagat 3. 4. 5.	Ministry of Agriculture and Livestock Development, Cathedral Road, Nairobi P. O. Box 30028-00100 Nairobi-Kenya	CONSTRUCTION OF KAPSOIT AVOCADO AGGREGATION CENTER- KERICHO COUNTY
						TITLE: (PIT LATRINES) Floor Plan Layout, Sections, Elevations and Structural details
						DRG NO: MoALD/KAP/003 SCALE: As Shown
						Contract NO: MOALD/SDA/ENG/DAC/13/2024-2025