


## GENERAL NOTES

1. All dimensions to be checked on site. Written dimension rules over scaled dimensions. Any discrepancy in dimensions to be reported to R.E before any work commences.
2. All construction works to comply with the latest K.B.S. standard codes of practice.
3. All R.C works and Steel details are to Structural Engineer's details. Depth of foundation to be determined on site, but should not be less than 1500mm.
4. Plinth level to be minimum 300mm from proposed parking level or existing ground level.
5. All surface beds to be casted on well compacted to well consolidated filling.
6. All service pipes to be minimum 450mm below reduced ground level.
7. All dimensions are in milimeters (mm) unless otherwise stated.

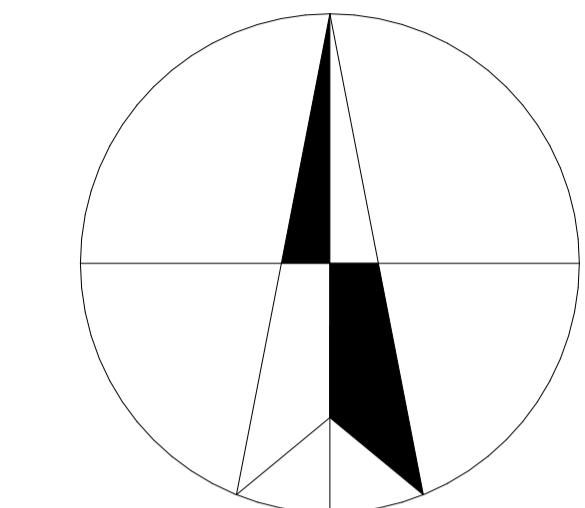

## SITE PLAN

(GPS COORDINATES= -0.581070, 35.190088)




# SITE PLAN

---


(Scale= 1:200)

REV.	DESCRIPTION:	DATE:	DRAWN BY:	DESIGNED BY:	CLIENT:	PROJECT: PROPOSED REHABILITATION OF LITEIN MARKET IN KERICHO COUNTY	
A.	FIRST ISSUE	DEC, 2024	Francis K. Ngigi	1. Eng. Amos Kiptanui	<p>State Department of Agriculture            Ministry of Agriculture and Livestock            Development,            Cathedral Road, Nairobi            P. O. Box 30028-00100            Nairobi- Kenya</p> 	<b>TITLE:</b> <u>MASTER PLAN</u>	<b>DRG NO:</b> MoALD/LIT/001
							<b>SCALE:</b> As Shown
				<b>CHECKED BY:</b>		<b>Contract NO:</b>	<b>Sheet:</b> A Sheet
				1. Eng. Laban Kiplagat			

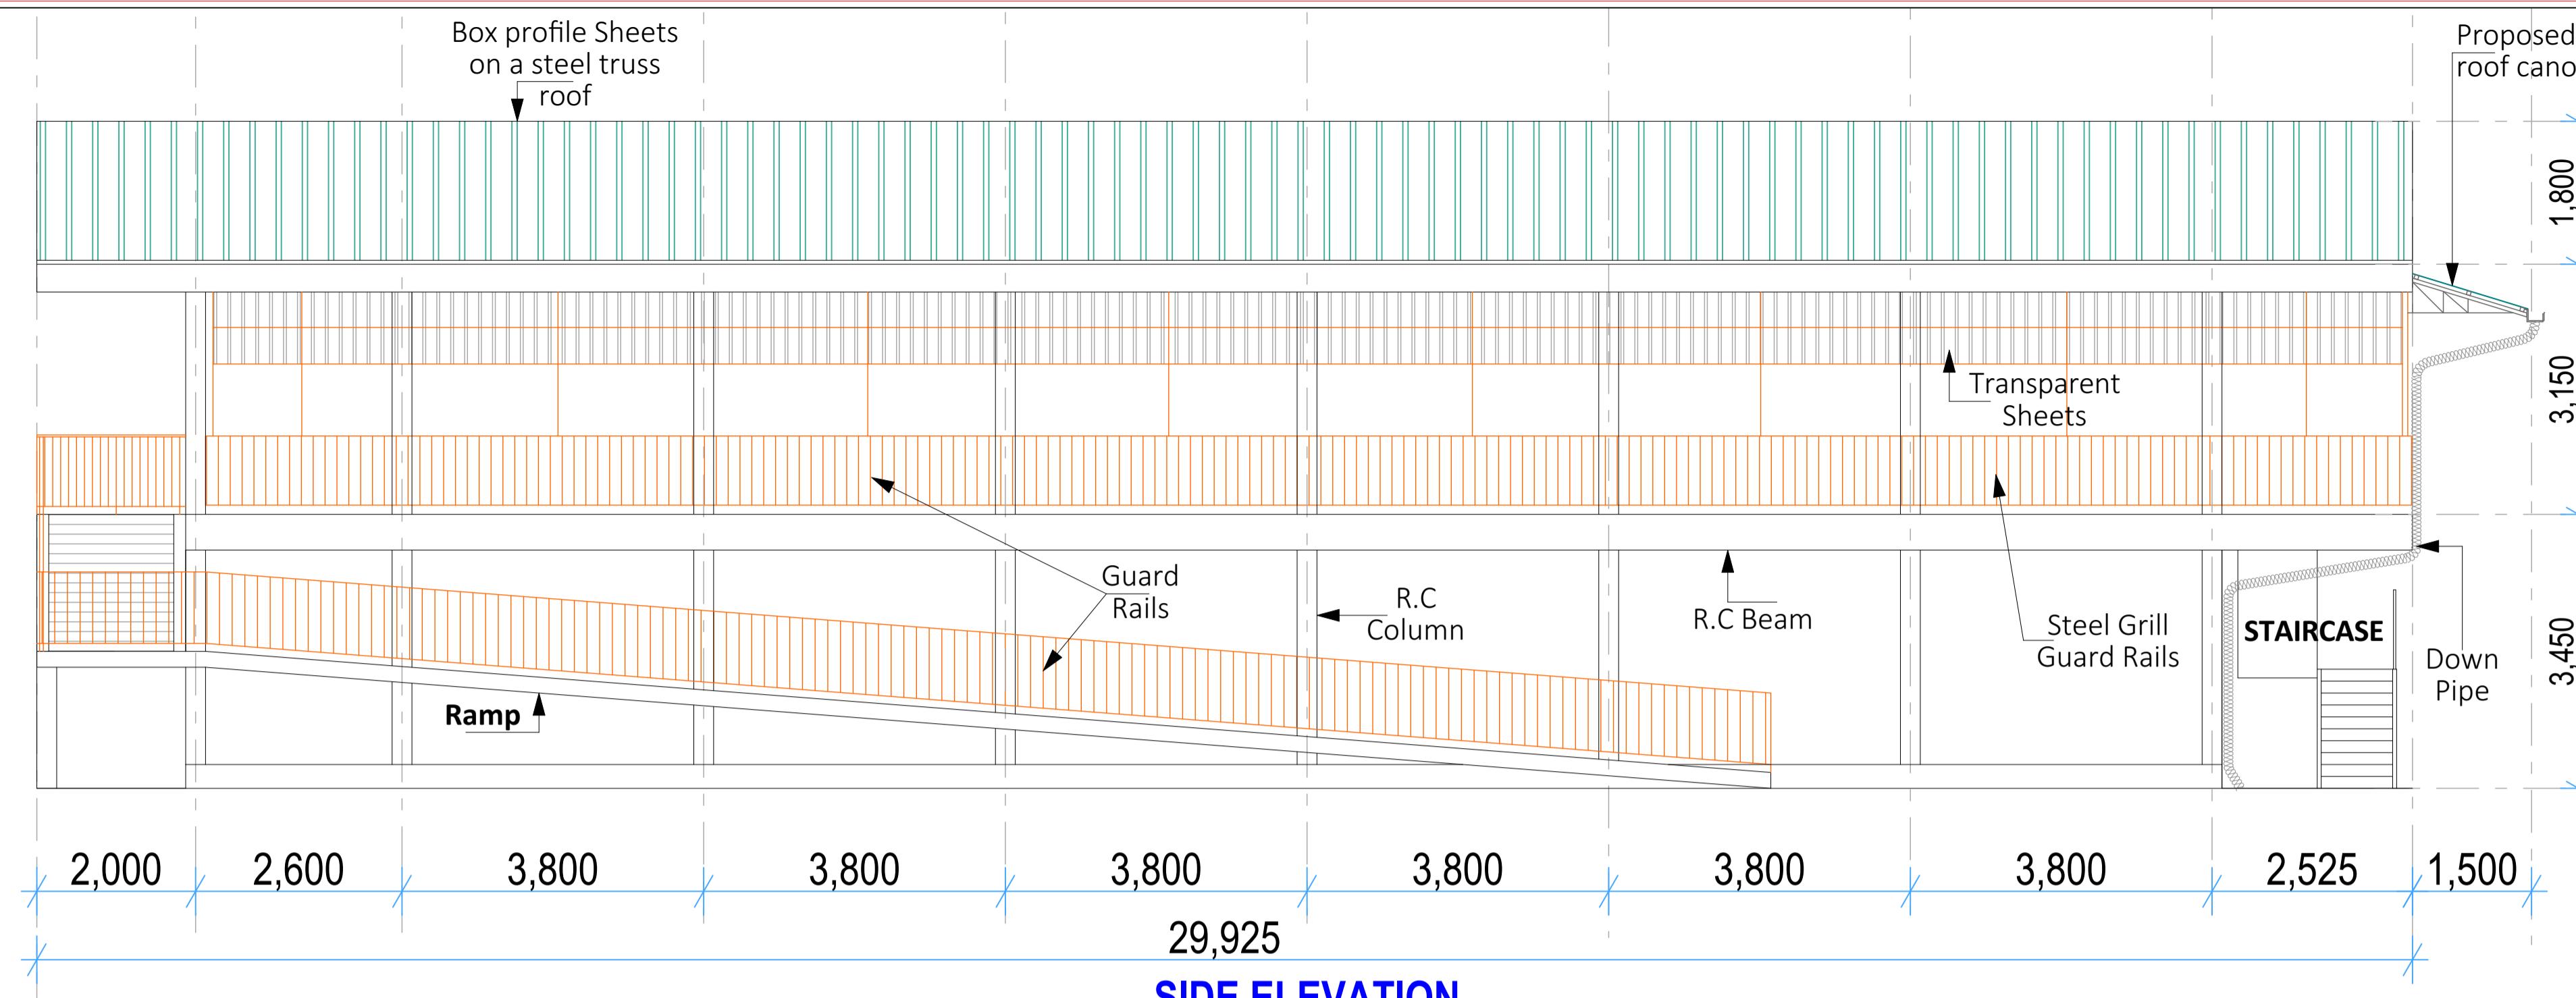

## SIDE ELEVATION

(Scale= 1:50)

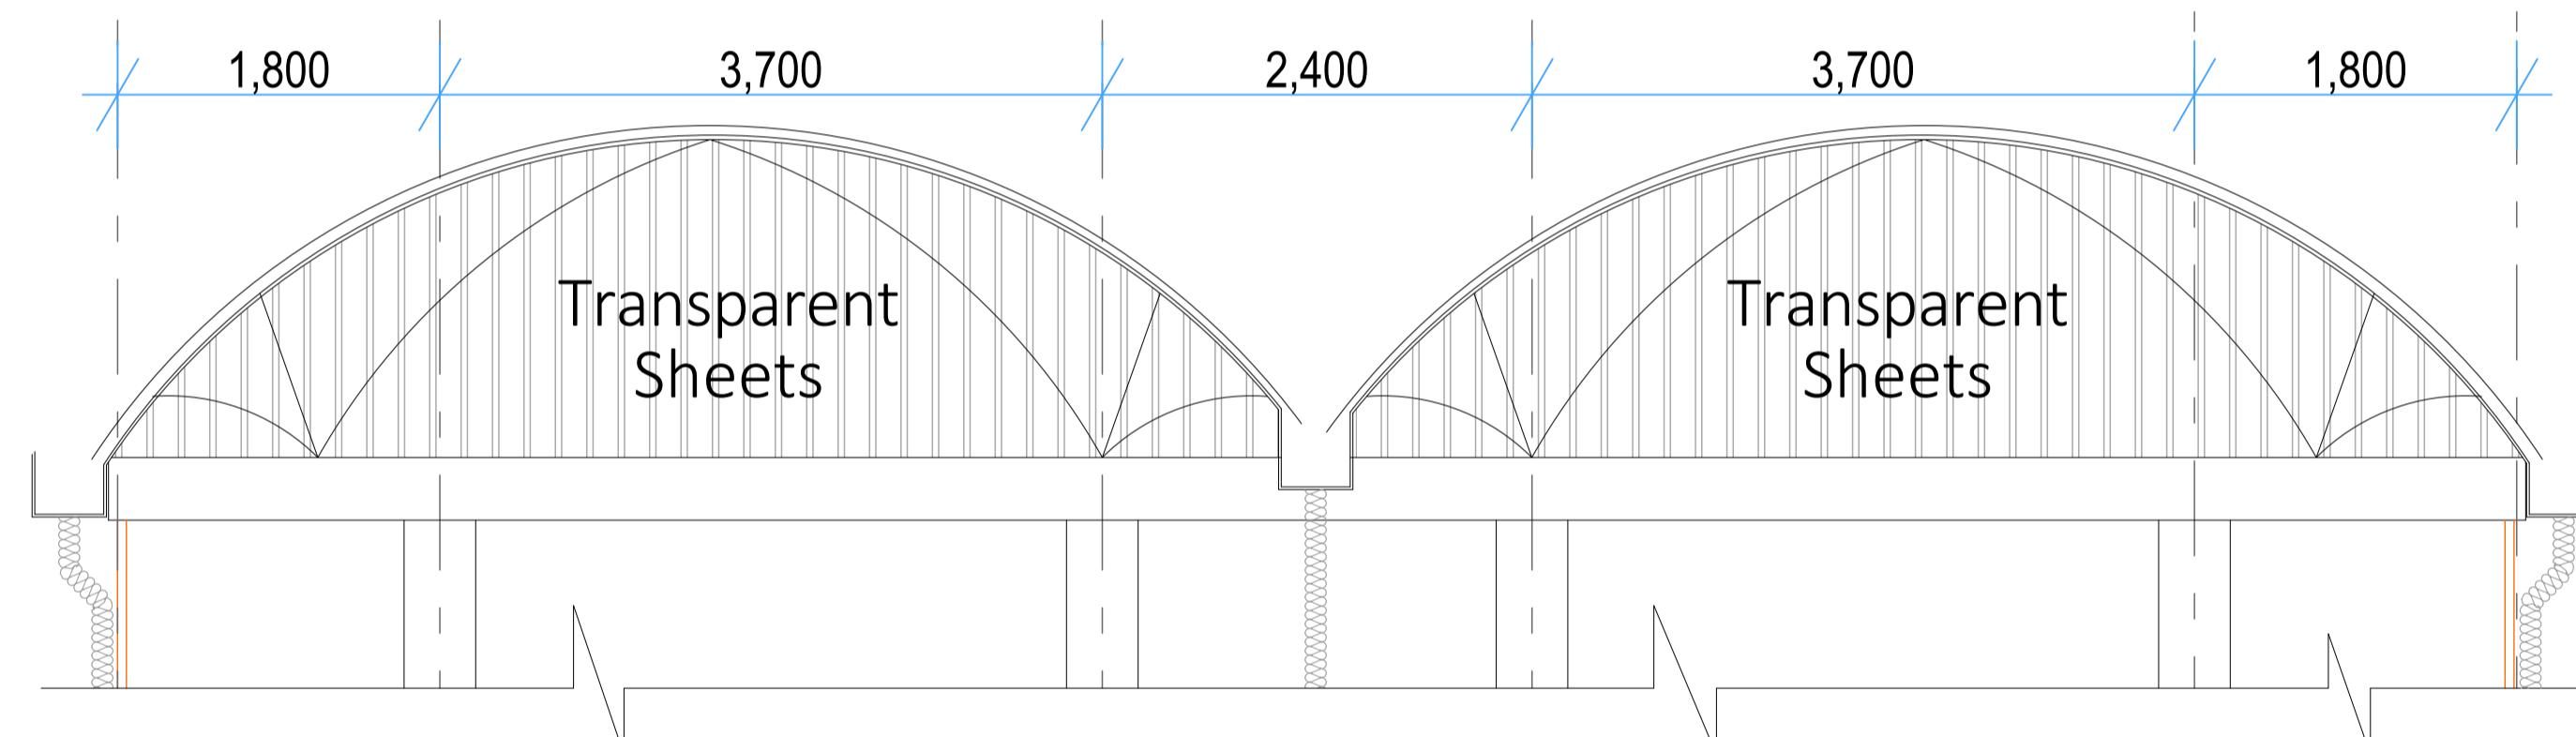

## FRONT ELEVATION

(Scale=

## **REHABILITATION NOTES:**

**a) Finishes:**

- > Hack the existing cement sand floor finish and clean dry to receive terrazzo floor finish
- > Remove the damaged paint by scraping and sanding to receive new paint in concrete, masonry and metal surfaces as shall be directed by the Engineer.
- > Hack the existing Ramp floor finish, redo cement sand screed with rough grooves

**b) Roof Covering:** > Introduce/install transparent side sheets in the front elevation shown in the drawings


shown in the drawings

- > Fabricate and erect a canopy of the front elevations as shall be directed by the Engineer
- > Unblock the existing rain gutters, replace plastic downpipes with iron sheet down pipes
- > Repair roof lickages as shall be directed

**c) Drainages:** > Unblock all the existing drainage channels and culverts


> Construct additional open drain channels as shall be directed

**d) Display Tables:** > Construct a custom display wooden table, dimensions 1.4m x 1.4m x 1.2m, using cypress timber with steel frames as shown in the drawings

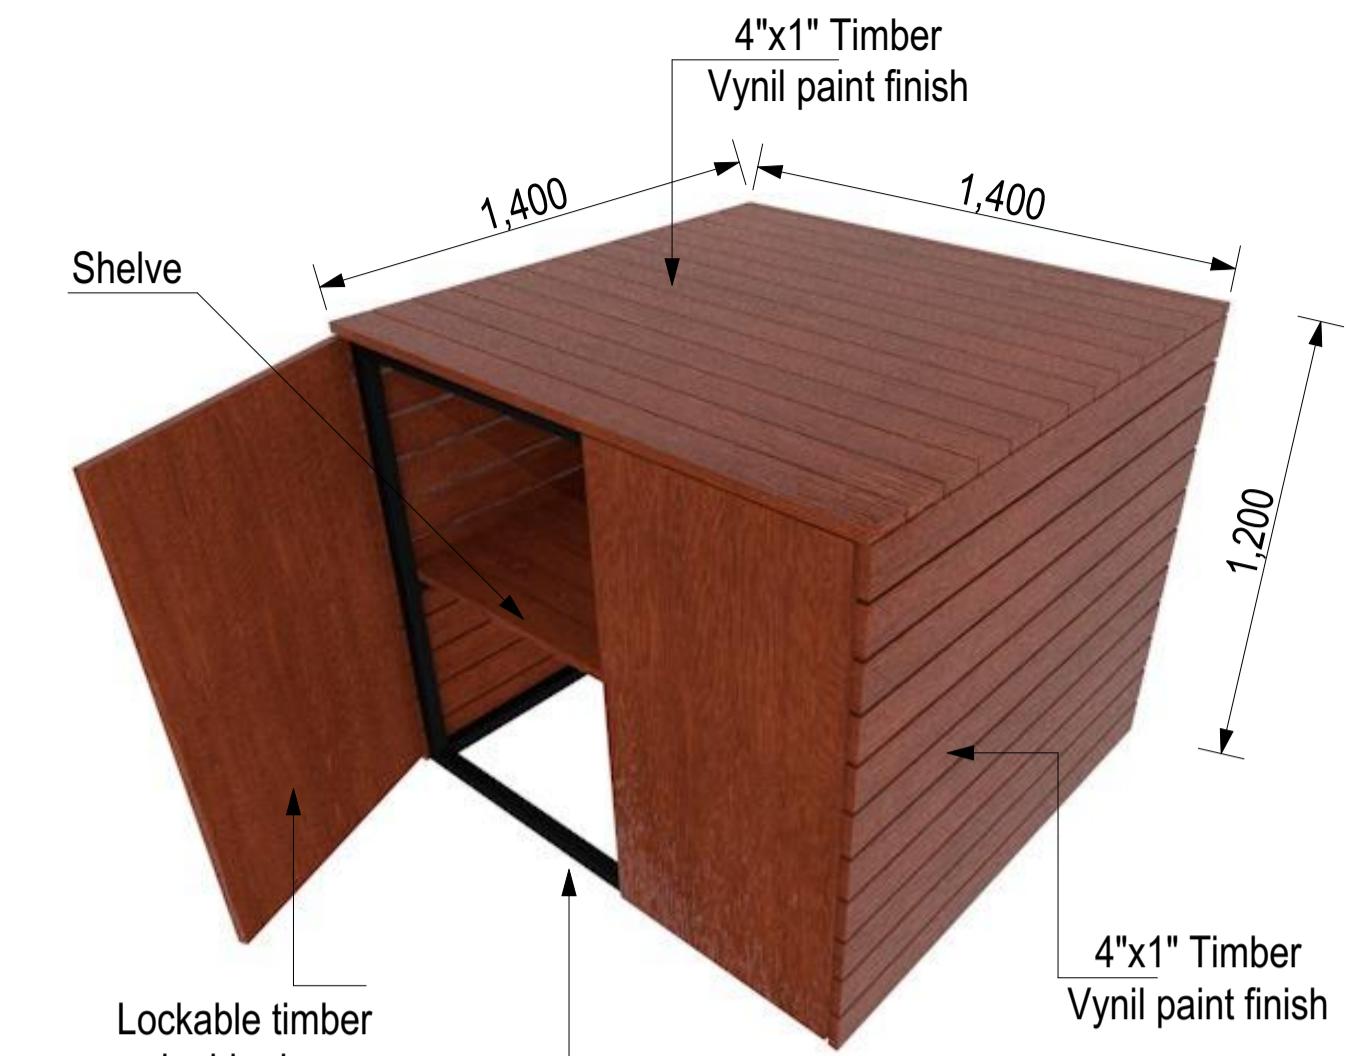


## DISPLAY TABLE DETAILS

(Scale= 1:25)

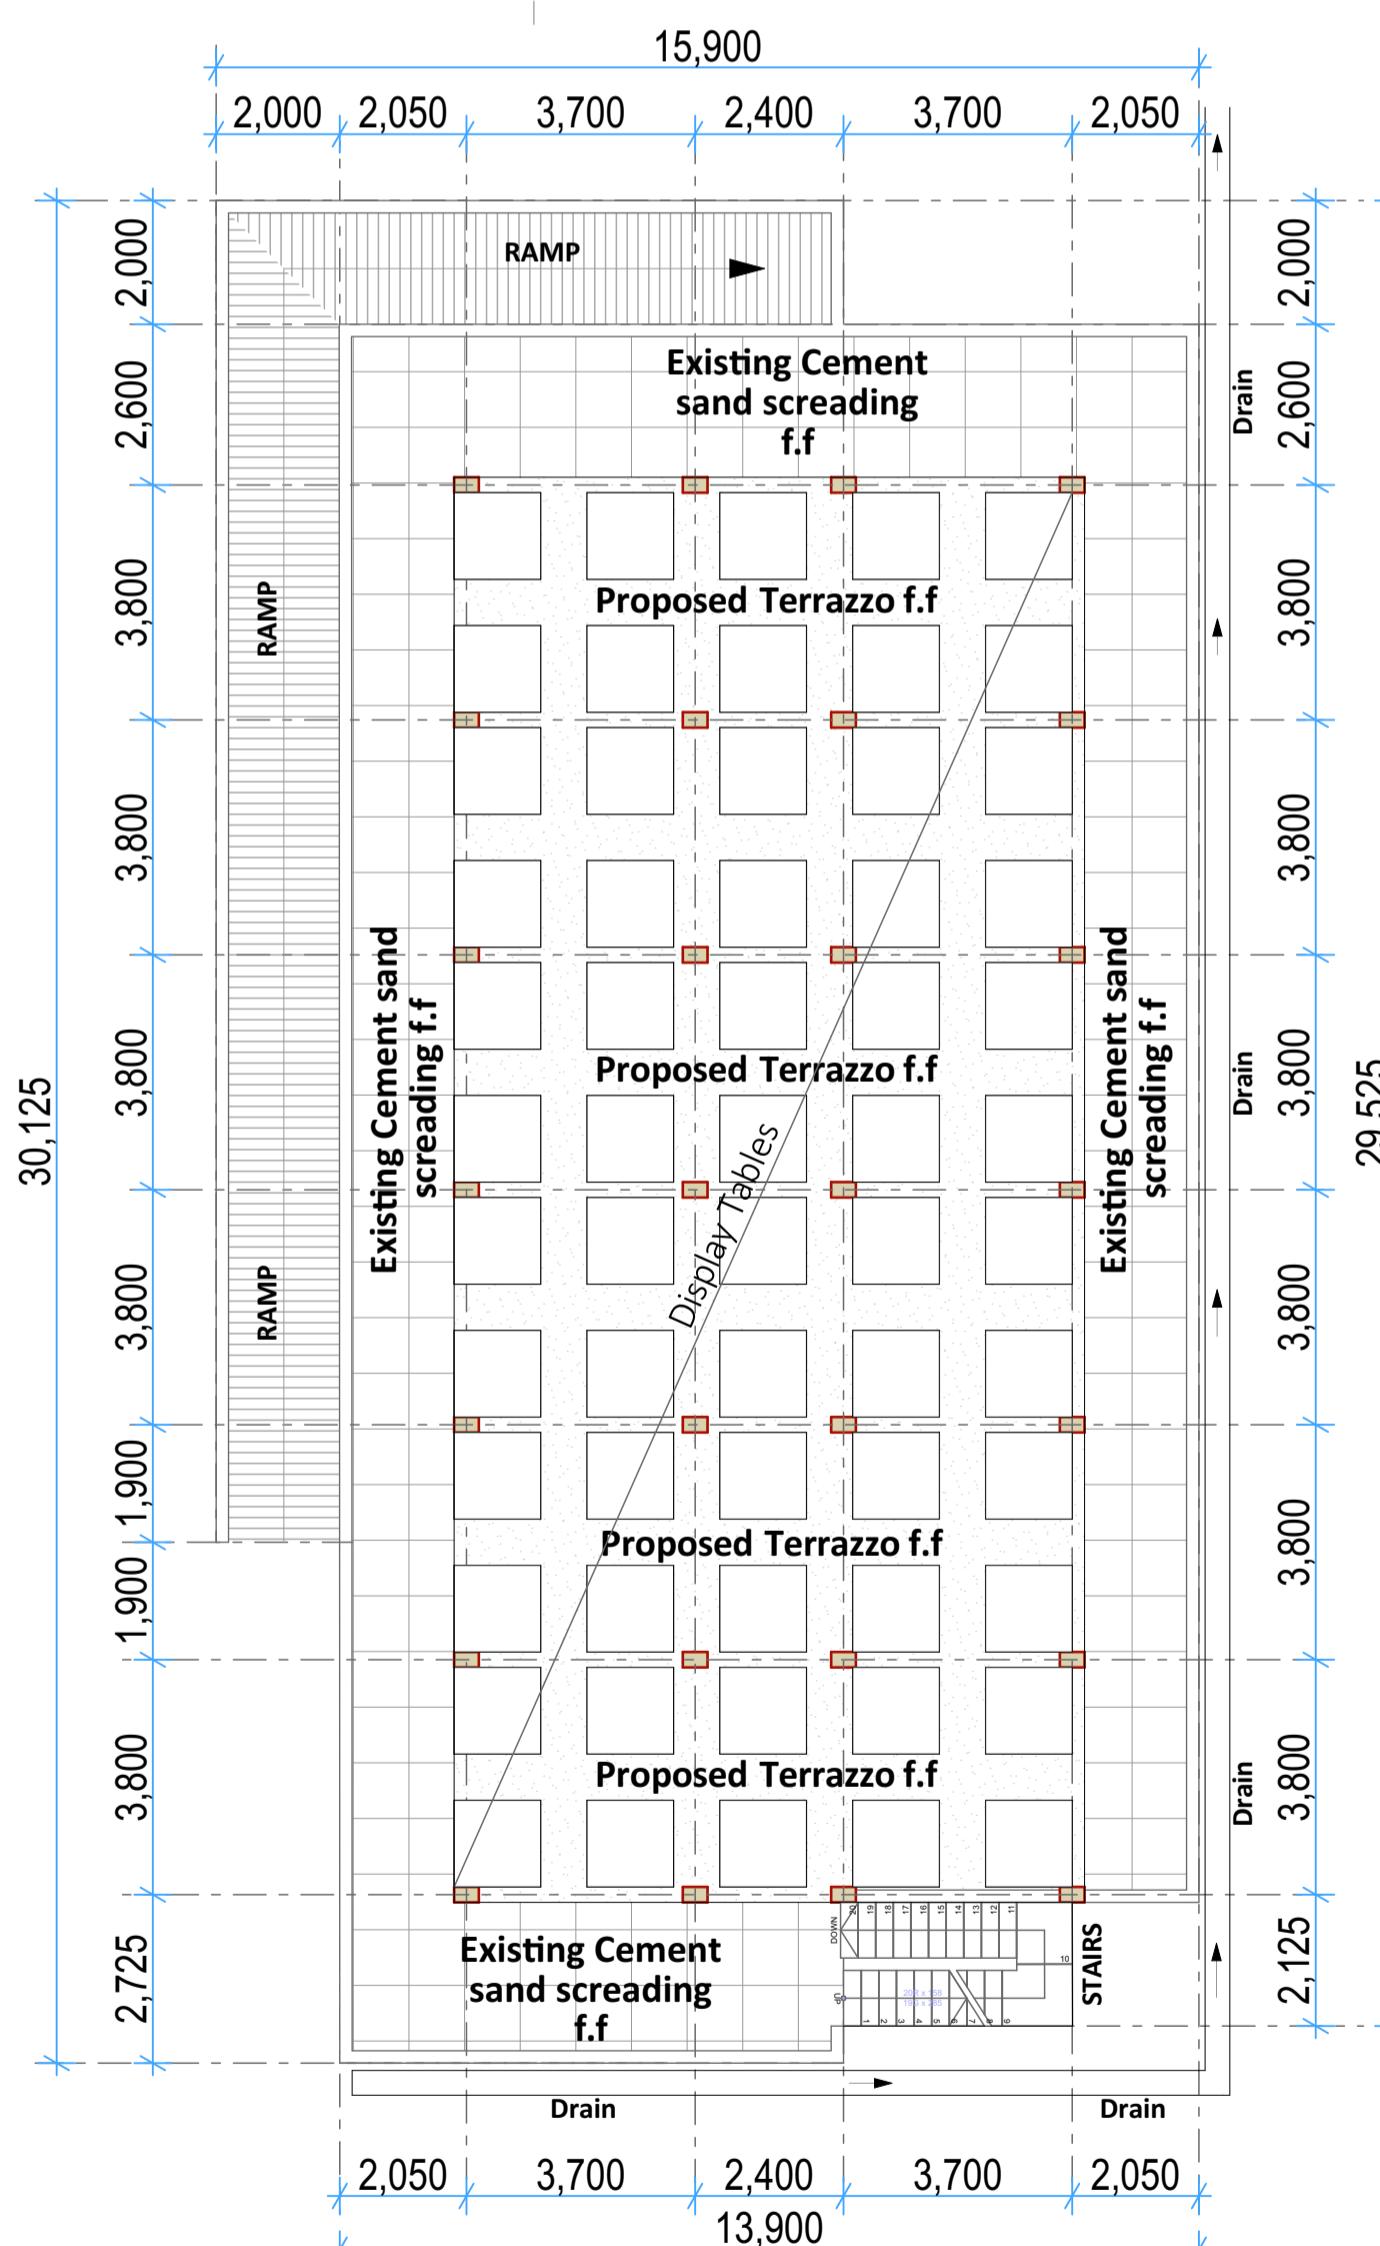

## GROUND FLOOR PLAN


(Scale= 1:50)

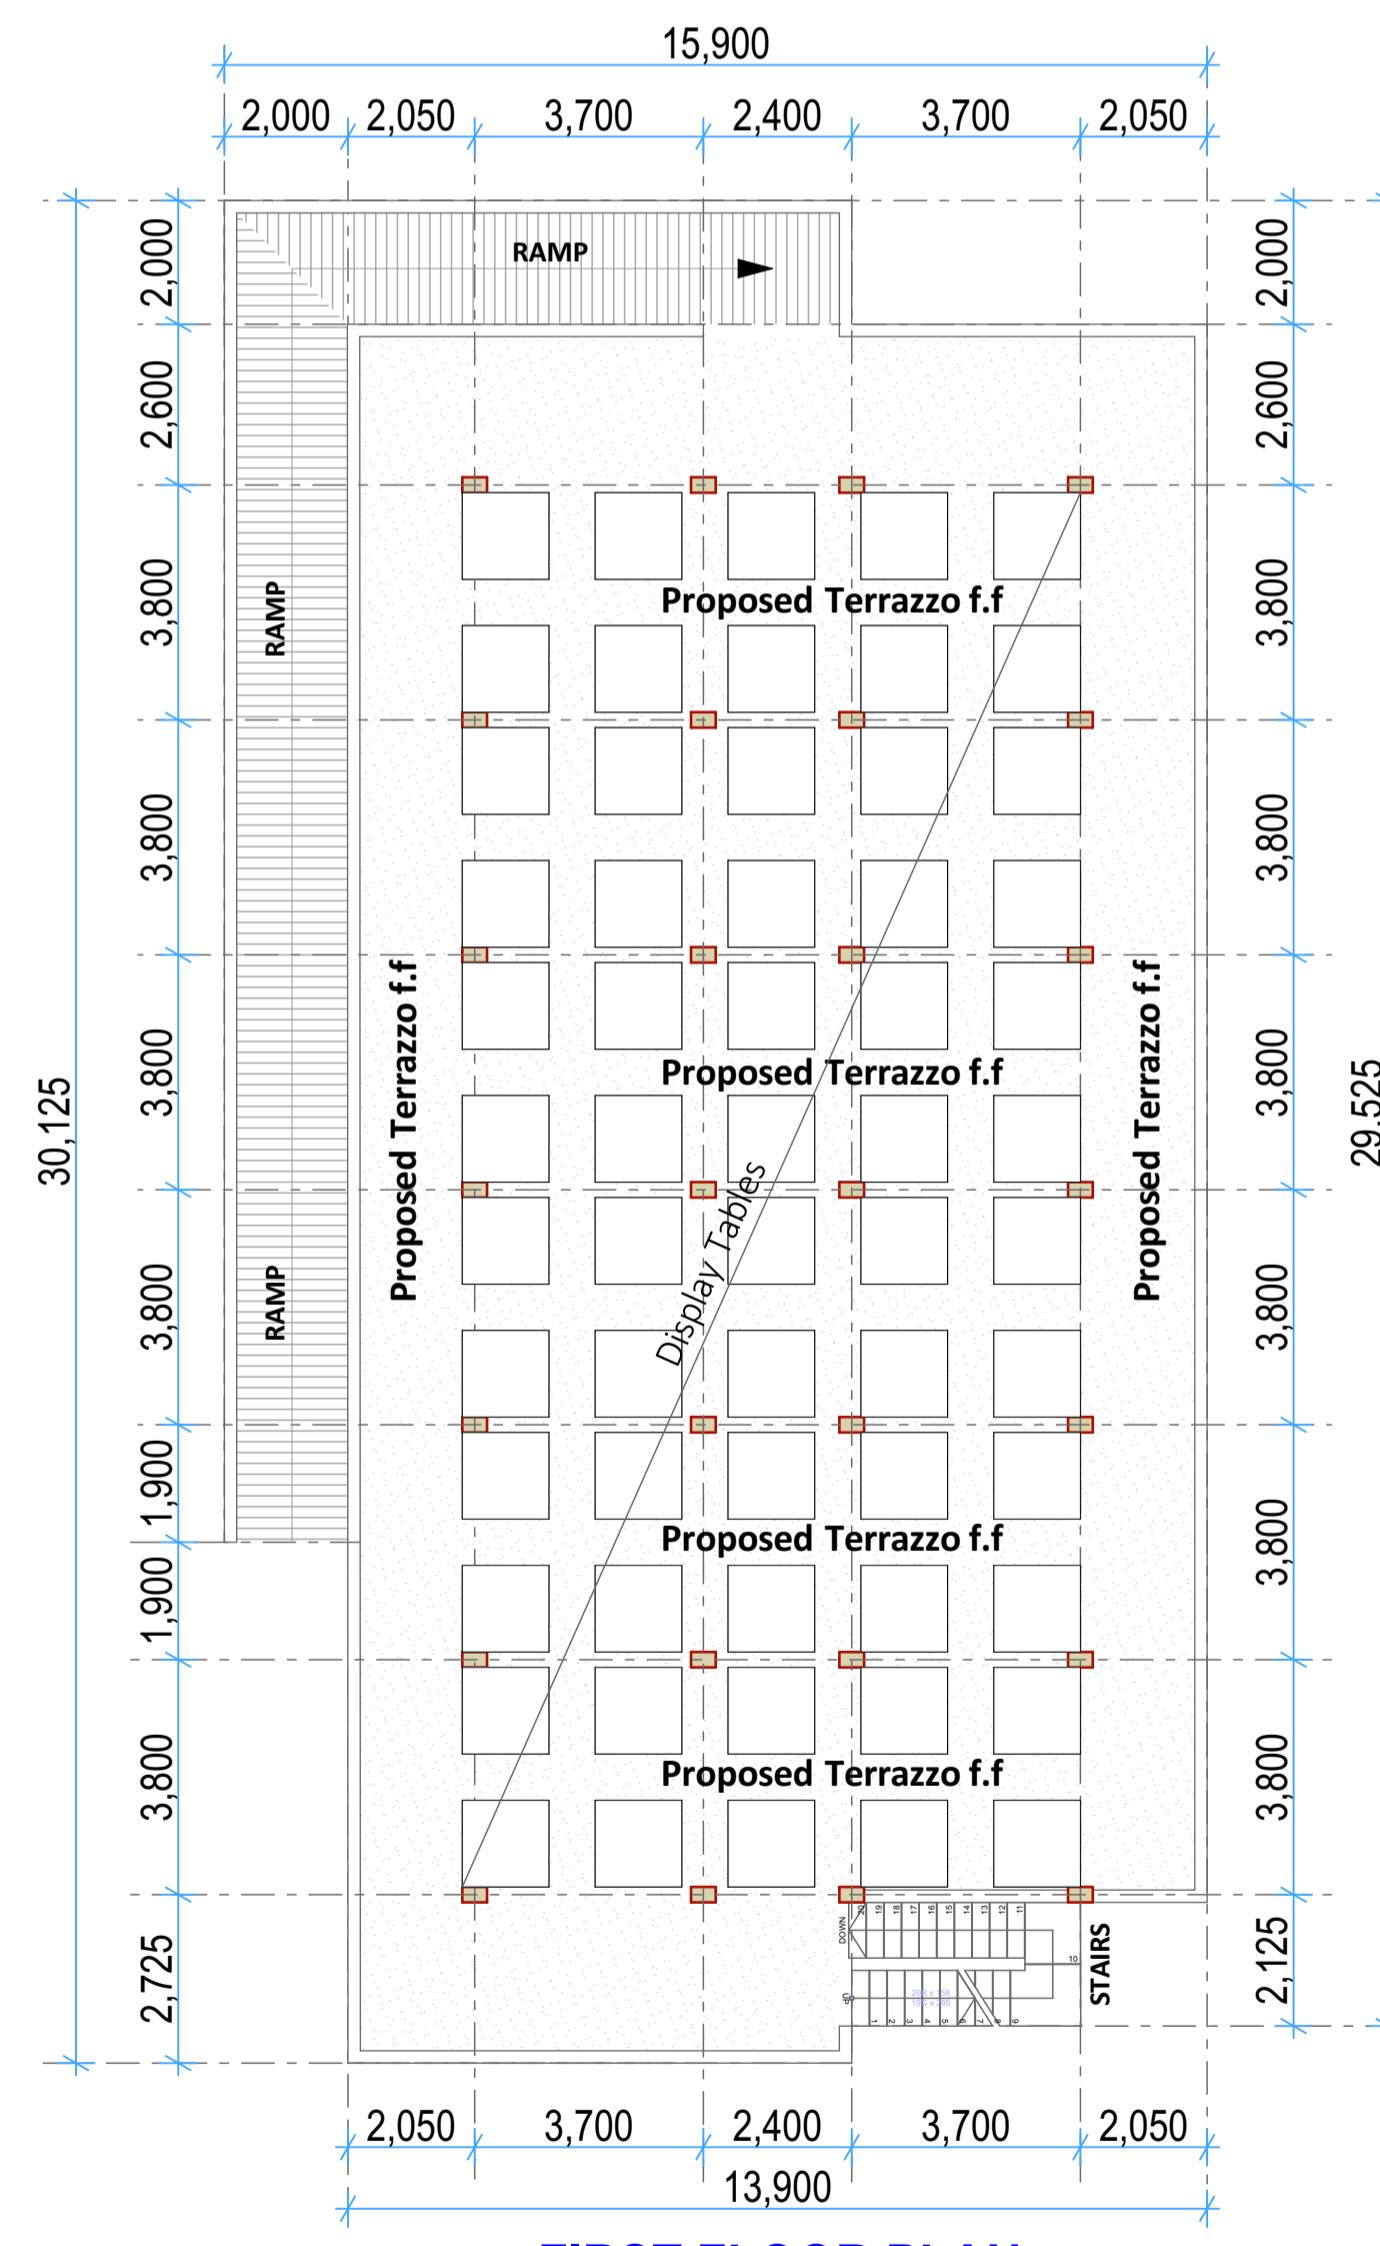

# FIRST FLOOR PLAN




(Scale= 1:50)

REV.	DESCRIPTION:	DATE:	DRAWN BY:	DESIGNED BY:	CLIENT:	PROJECT: PROPOSED LITEIN MARKET REHABILITATION, KERICHO COUNTY		
A.	FIRST ISSUE	DEC, 2024	Francis K. Ngigi	1. Eng. Amos Kiptanui	State Department of Agriculture Ministry of Agriculture and Livestock Development, Cathedral Road, Nairobi P. O. Box 30028-00100 Nairobi- Kenya		TITLE: FLOOR PLANS, ELEVATIONS AND DISPLAY TABLES	DRG NO: MoALD/LIT/002
				2. Eng. Laban Kiplagat				SCALE: As Shown
				CHECKED BY:		Contract NO:	Sheet: A Sheet	

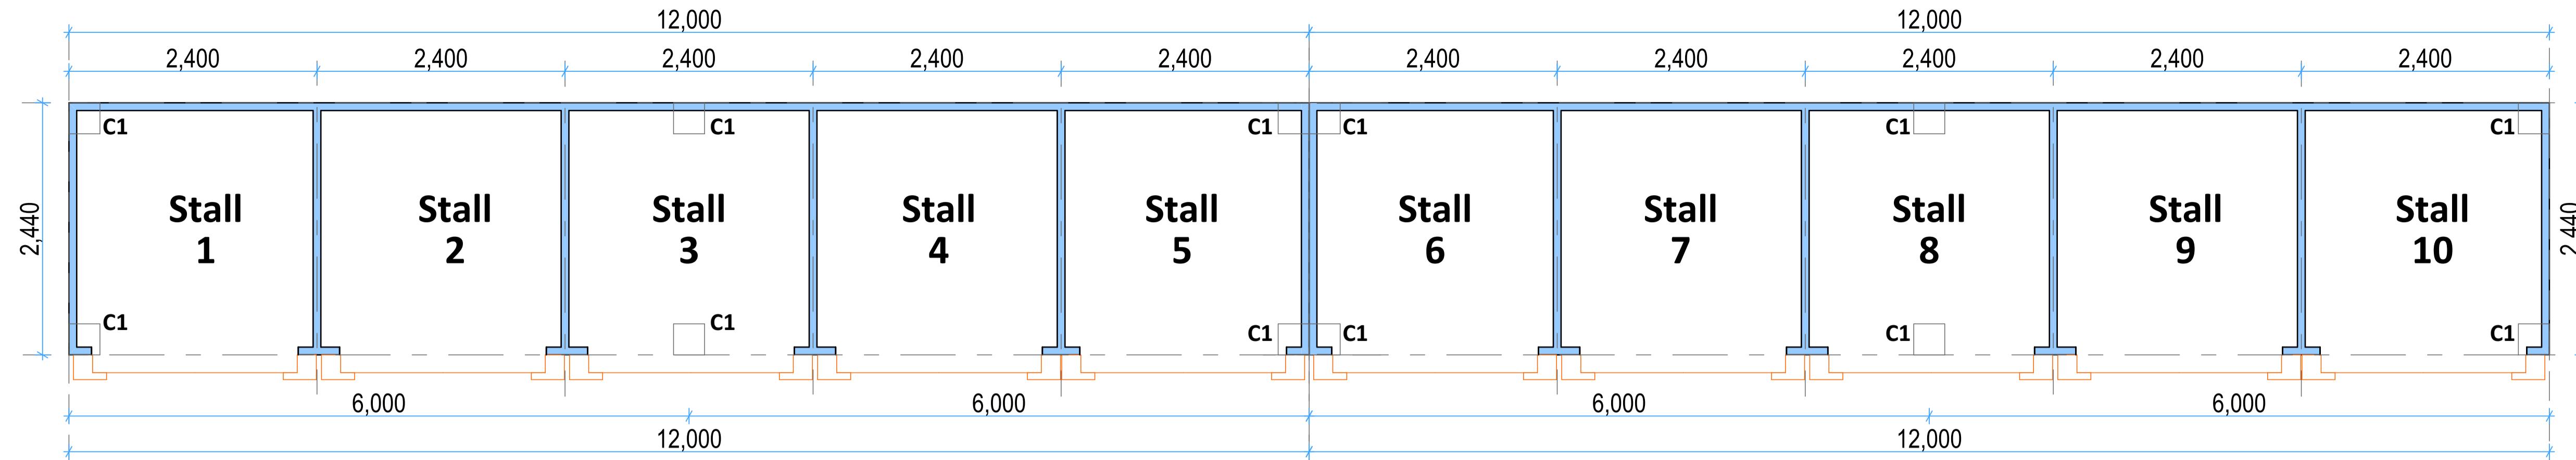

**GENERAL NOTES**

- All dimensions to be checked on site. Written dimension rules over scaled dimensions. Any discrepancy in dimensions to be reported to R.E before any work commences.
- All construction works to comply with the latest K.B.S. standard codes of practice.
- All R.C works and Steel details are to Structural Engineer's details. Depth of foundation to be determined on site, but should not be less than 1500mm.
- Plinth level to be minimum 300mm from proposed parking level or existing ground level.
- All surface beds to be casted on well compacted to well consolidated filling.
- All service pipes to be minimum 450mm below reduced ground level.
- All dimensions are in millimeters (mm) unless otherwise stated.

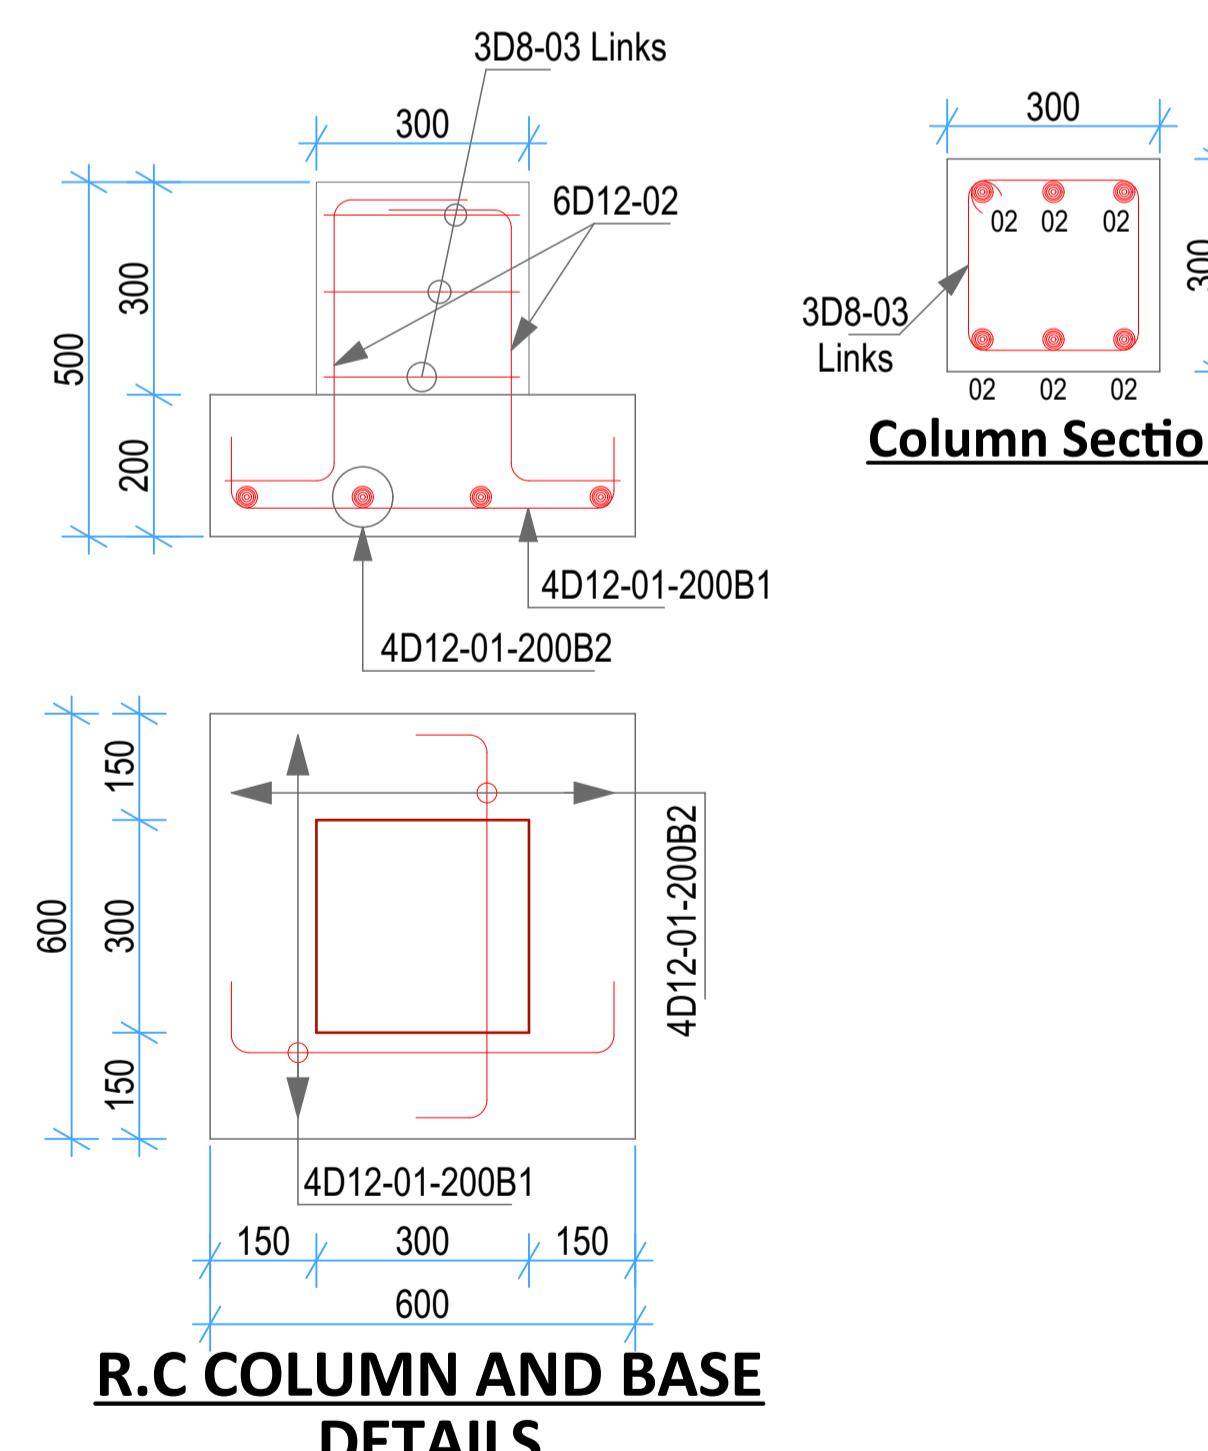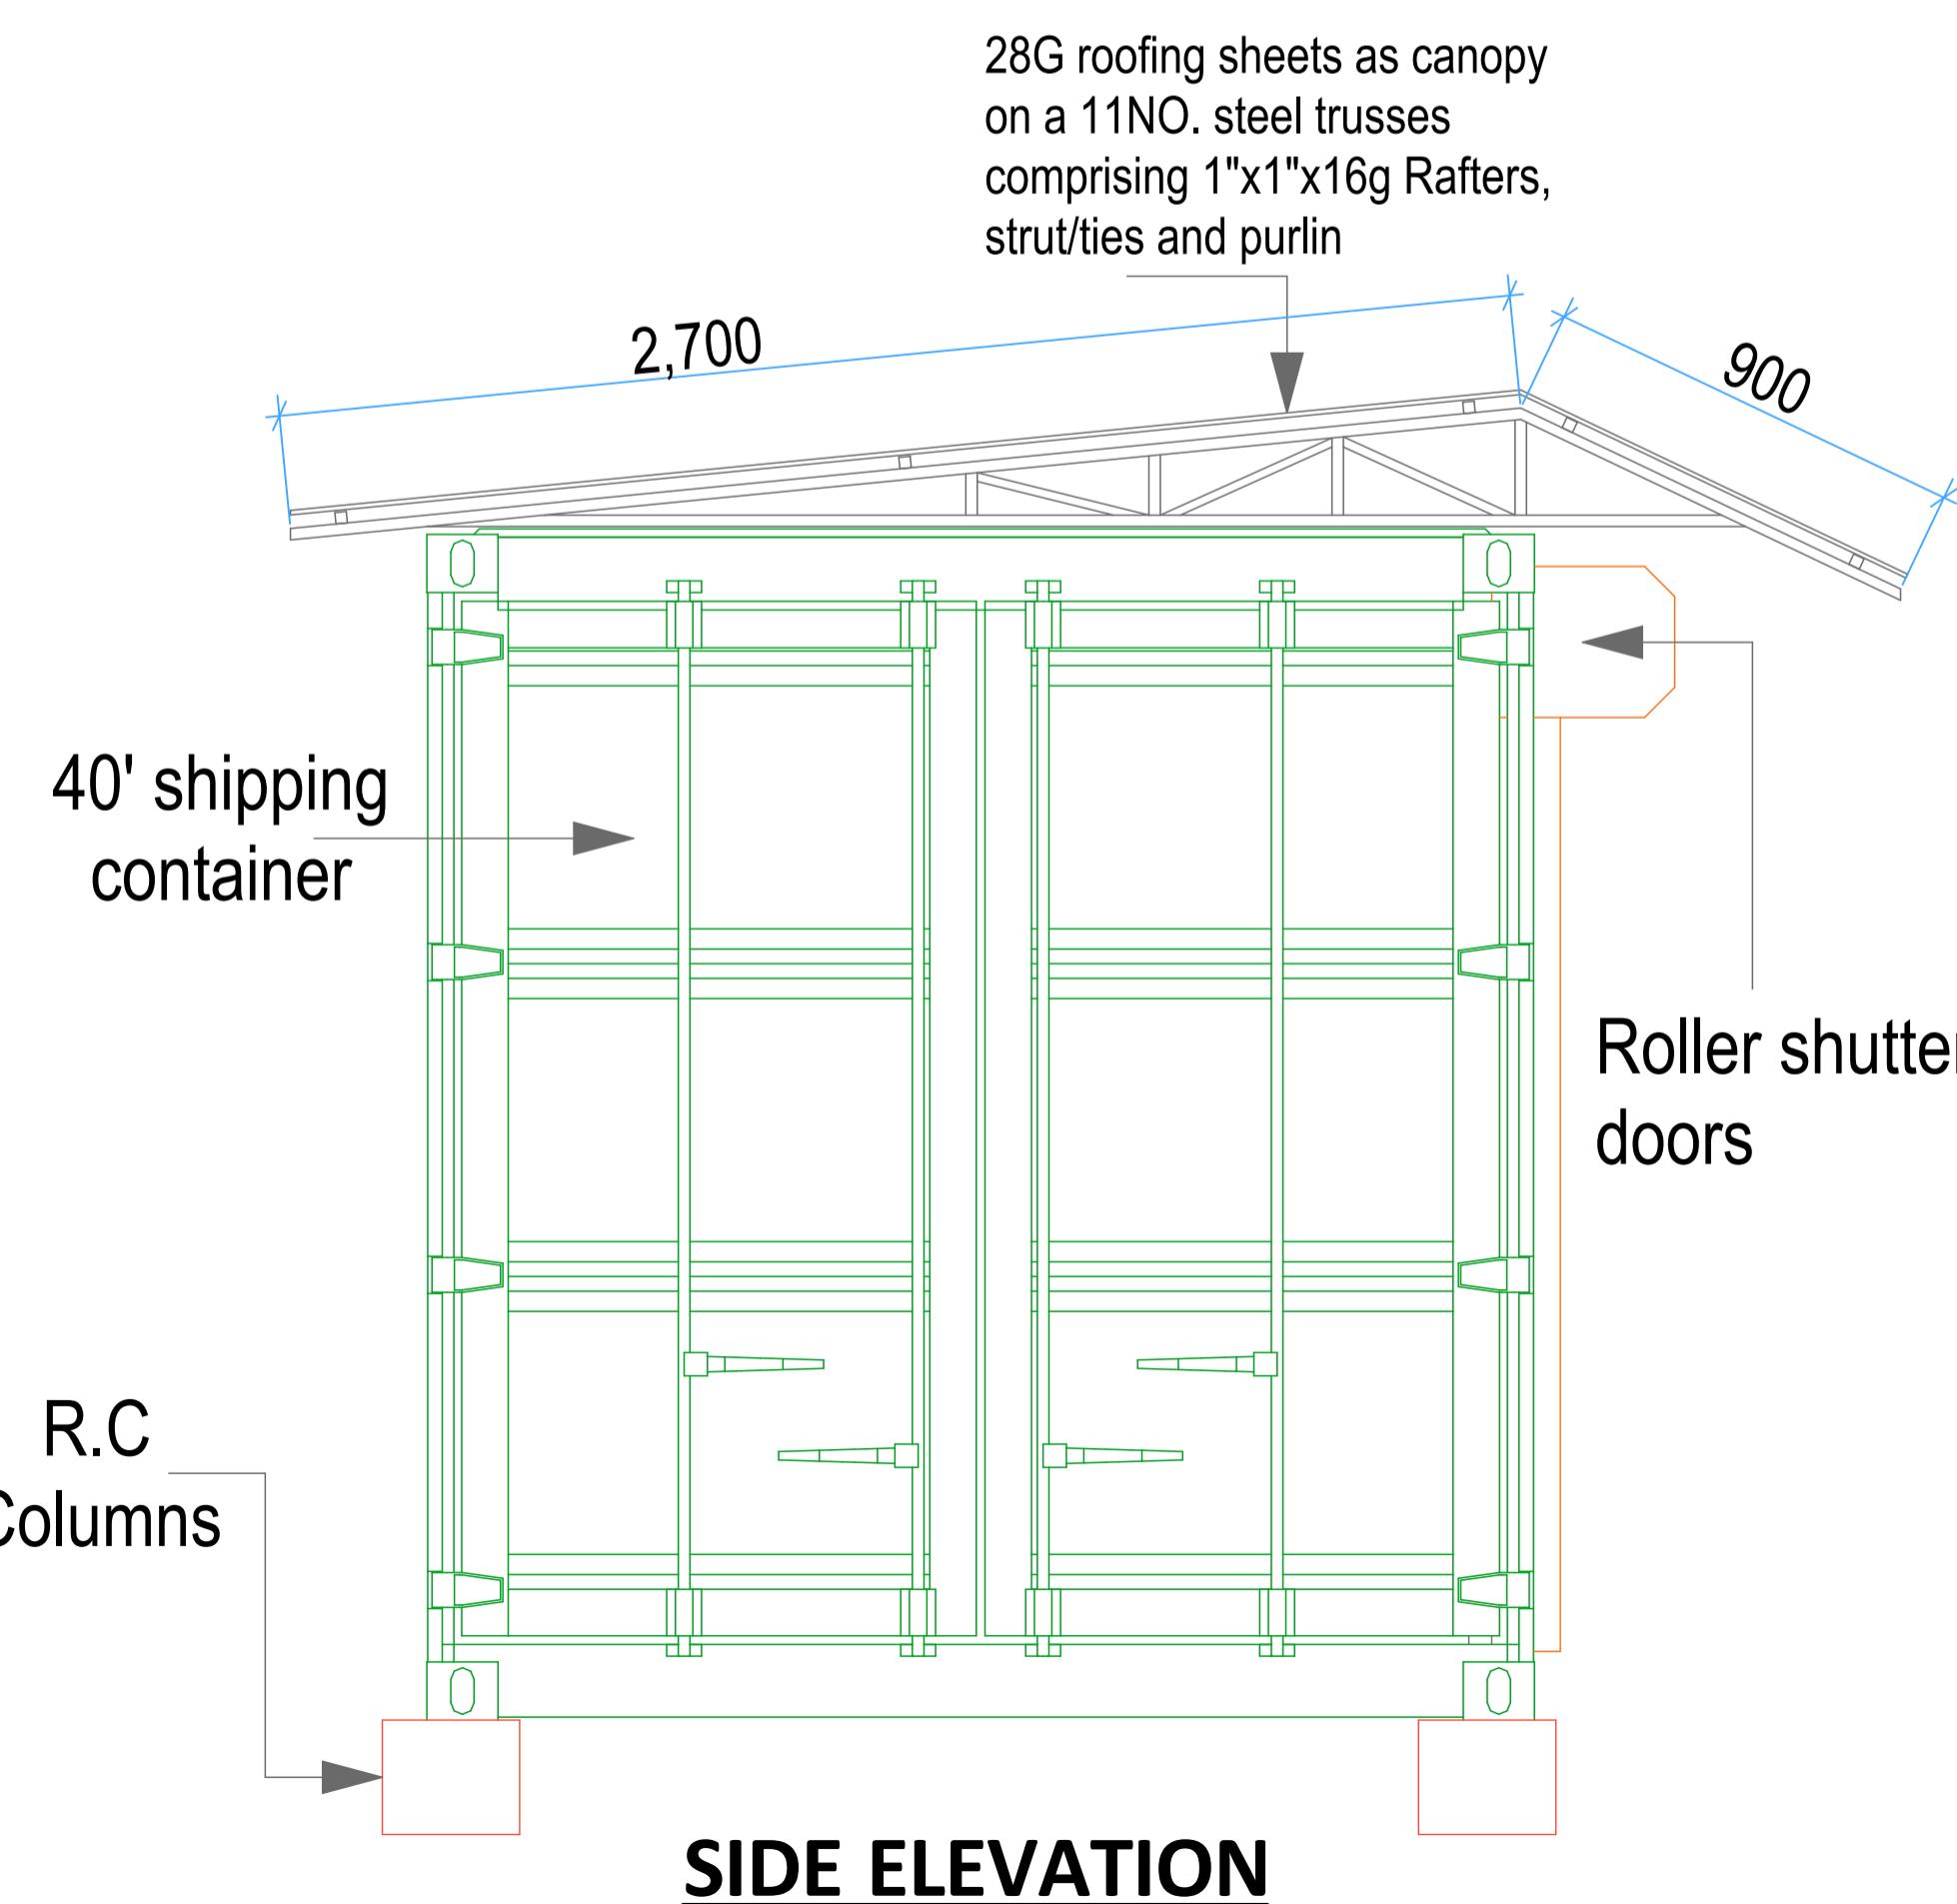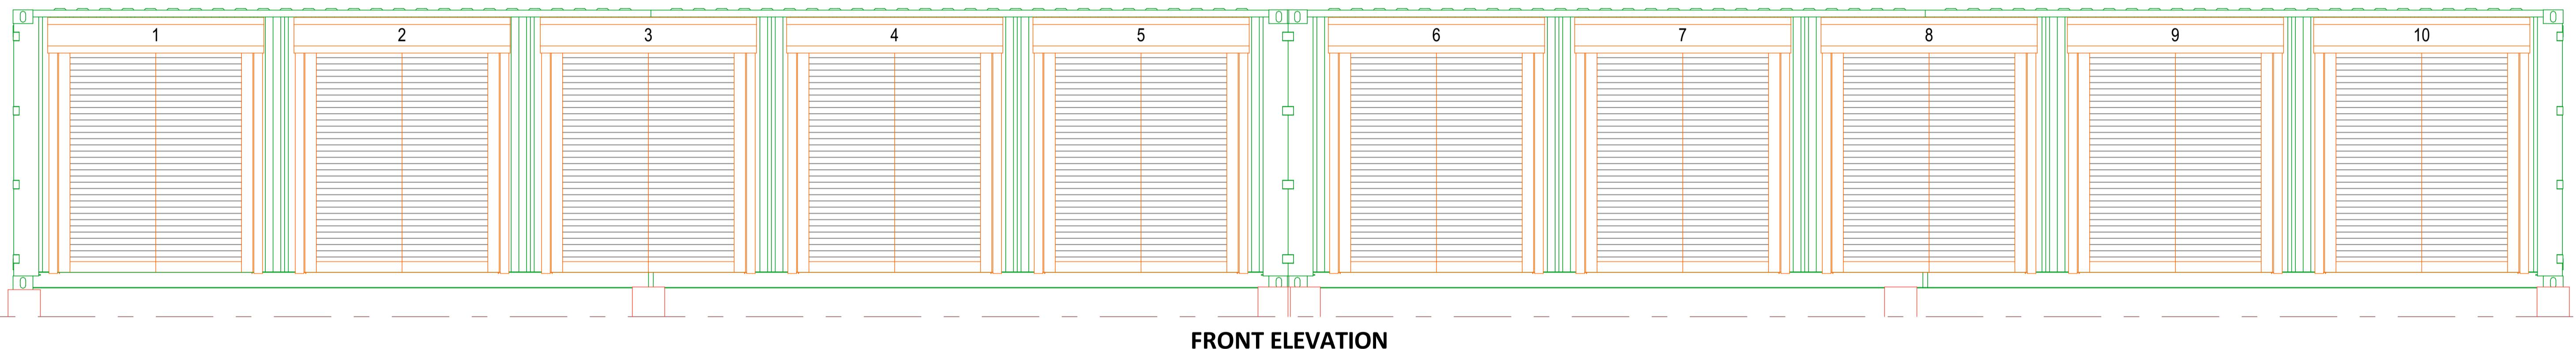

REV.	DESCRIPTION:	DATE:	DRAWN BY:	DESIGNED BY:	CLIENT:	PROJECT: PROPOSED REHABILITATION OF LITEIN MARKET IN KERICHO COUNTY
A.	FIRST ISSUE	DEC, 2024	Francis K. Ngigi	1. Eng. Amos Kiptanui	State Department of Agriculture Ministry of Agriculture and Livestock Development, Cathedral Road, Nairobi P. O. Box 30028-00100 Nairobi- Kenya	TITLE: SHIPPING CONTAINER STALLS DETAILS DRG NO: MoALD/LIT/003
				2. Eng. Laban Kiplagat		SCALE: As Shown
						Contract NO:
						Sheet: A Sheet

