




RAISED PLATFORM DETAILS
FOUNDATION LAYOUT

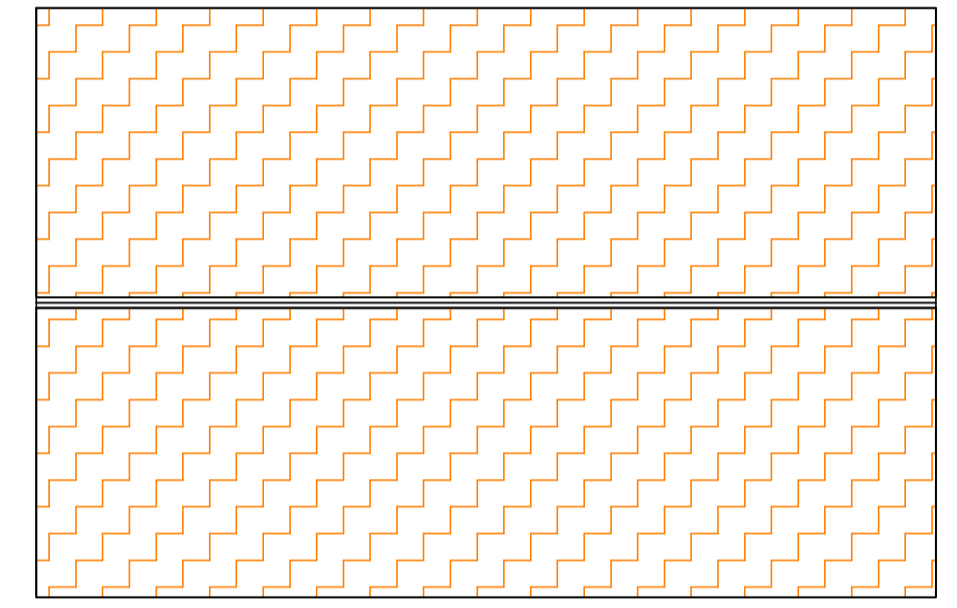


RAISED PLATFORM DETAILS
ROOF

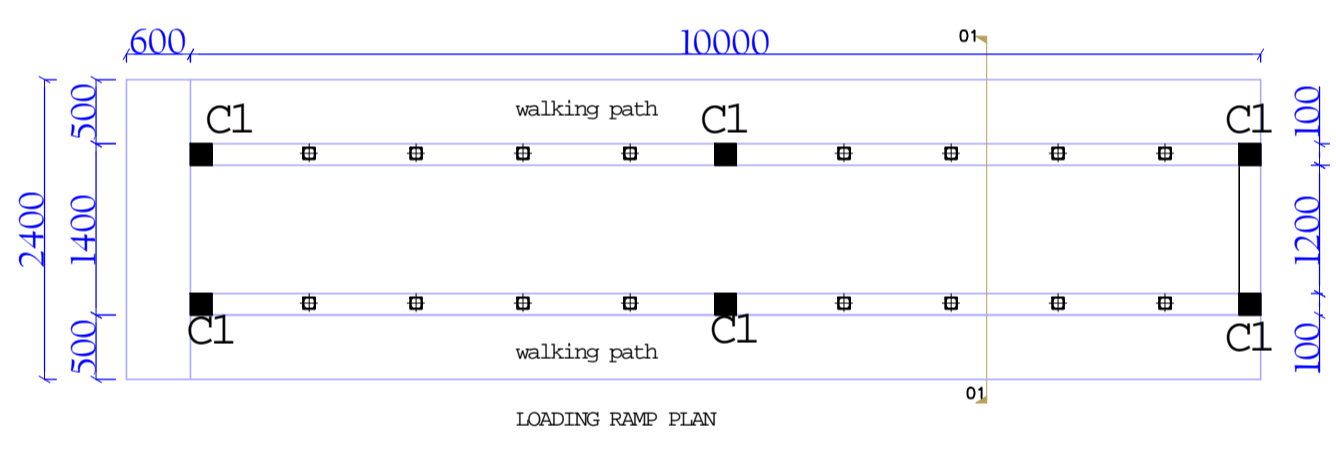


LOADING RAMP PLAN

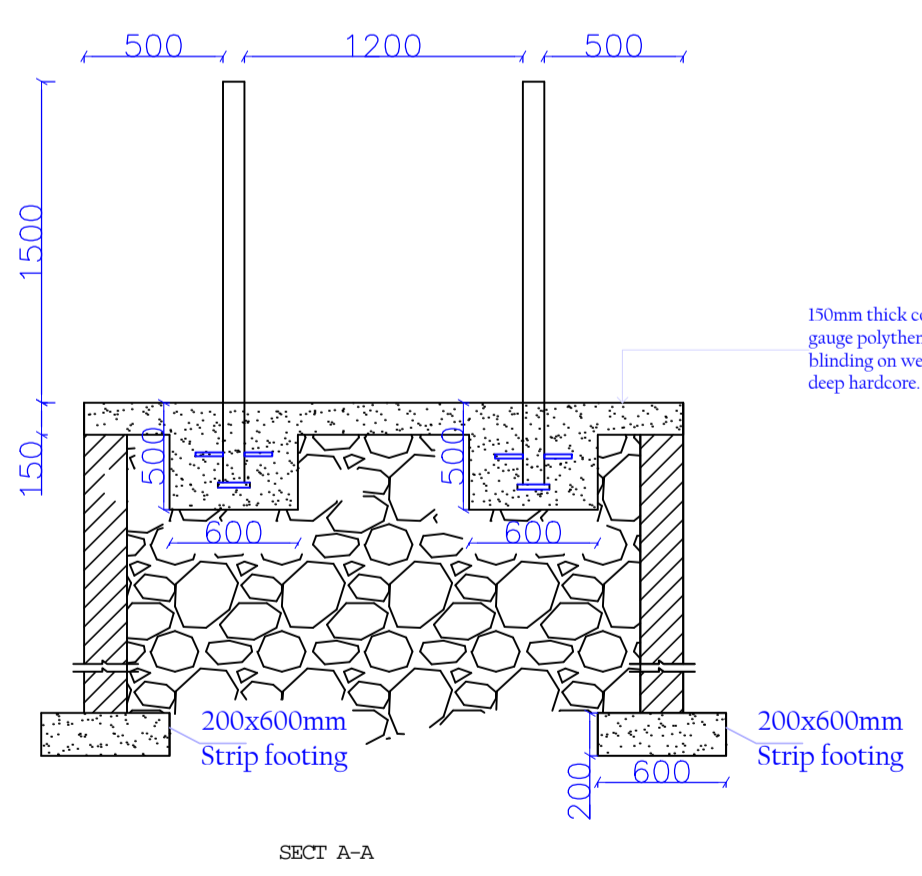

SECT A-A

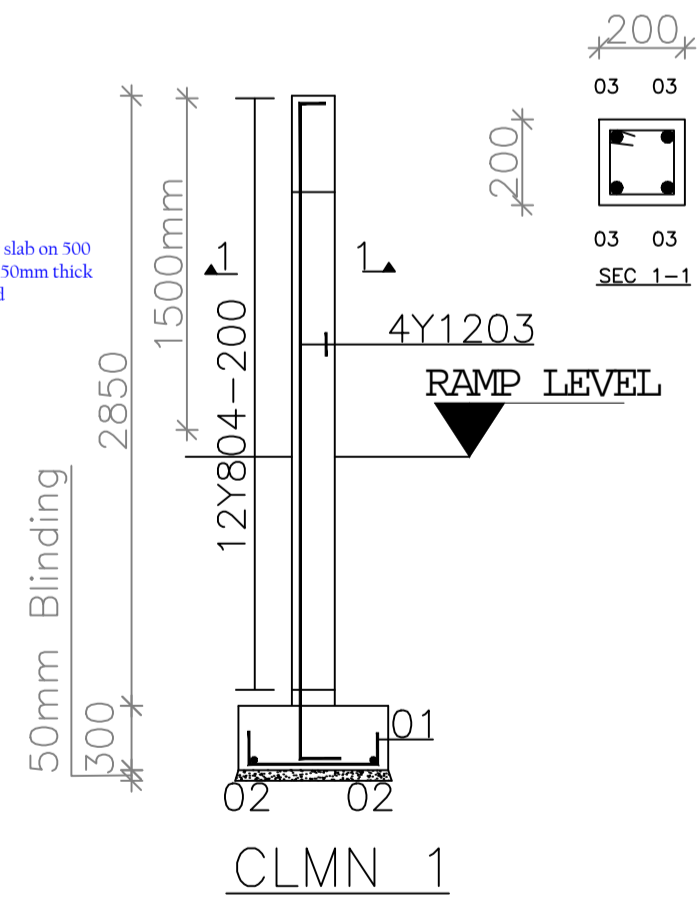


CLMN 1

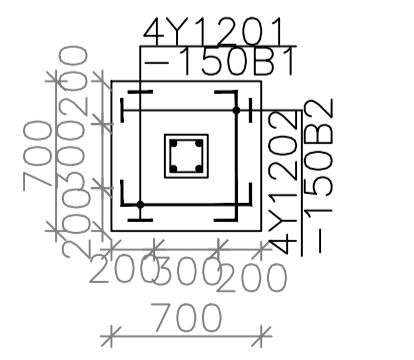


BASE 1
(Nos.6)

BRACING RC PILLARS AT RAMP

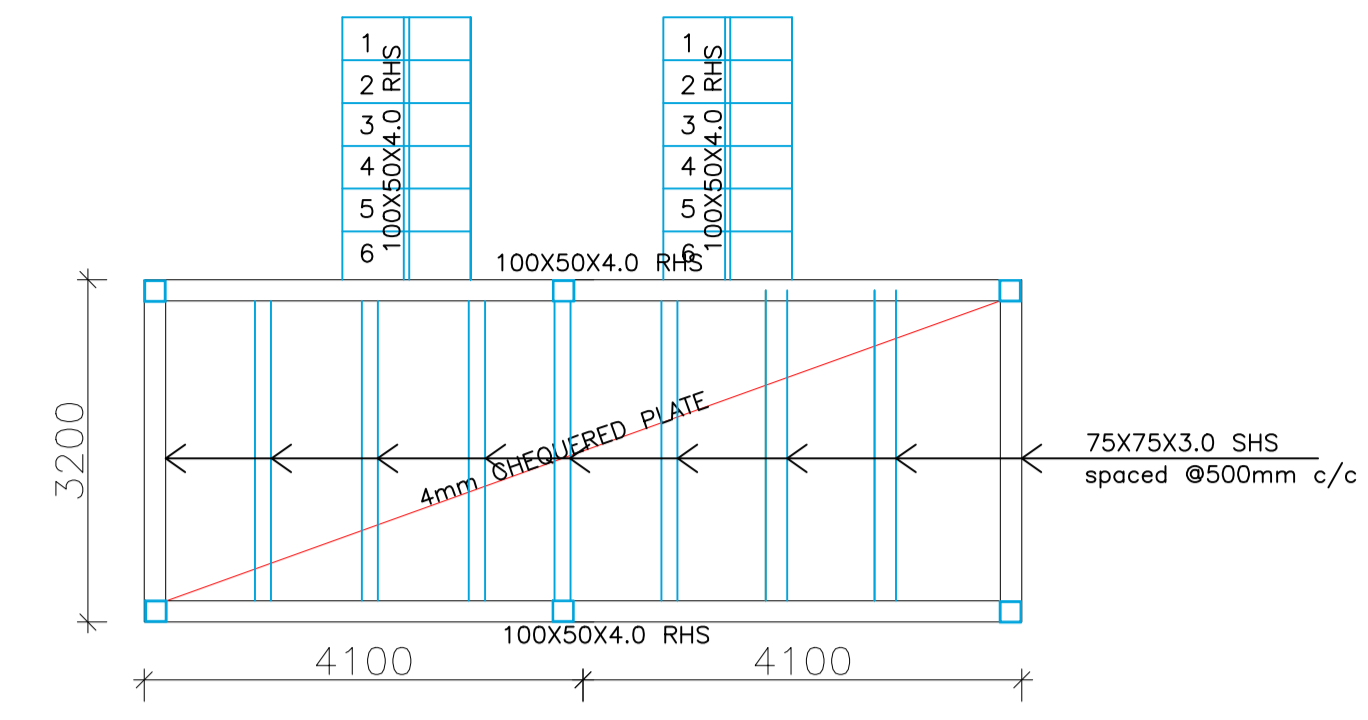


RAISED PLATFORM DETAILS
PLAN

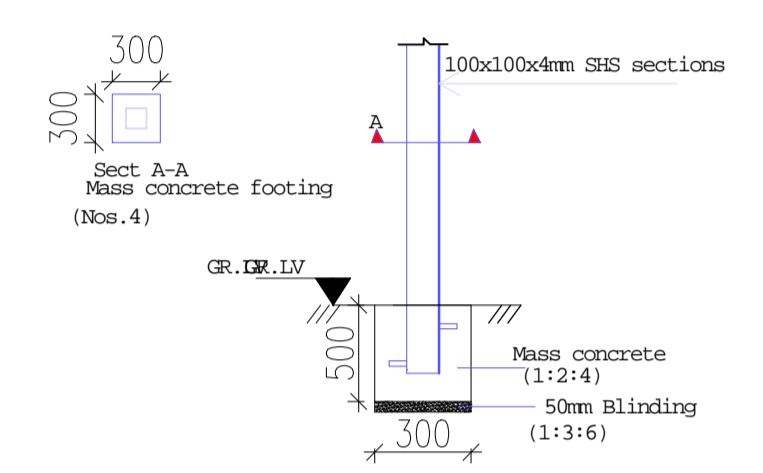


COLUMN BASES FOR 100X100X4.00mmSHS
(Nos.6)

50x50x3mm SHS sections RUNNERS

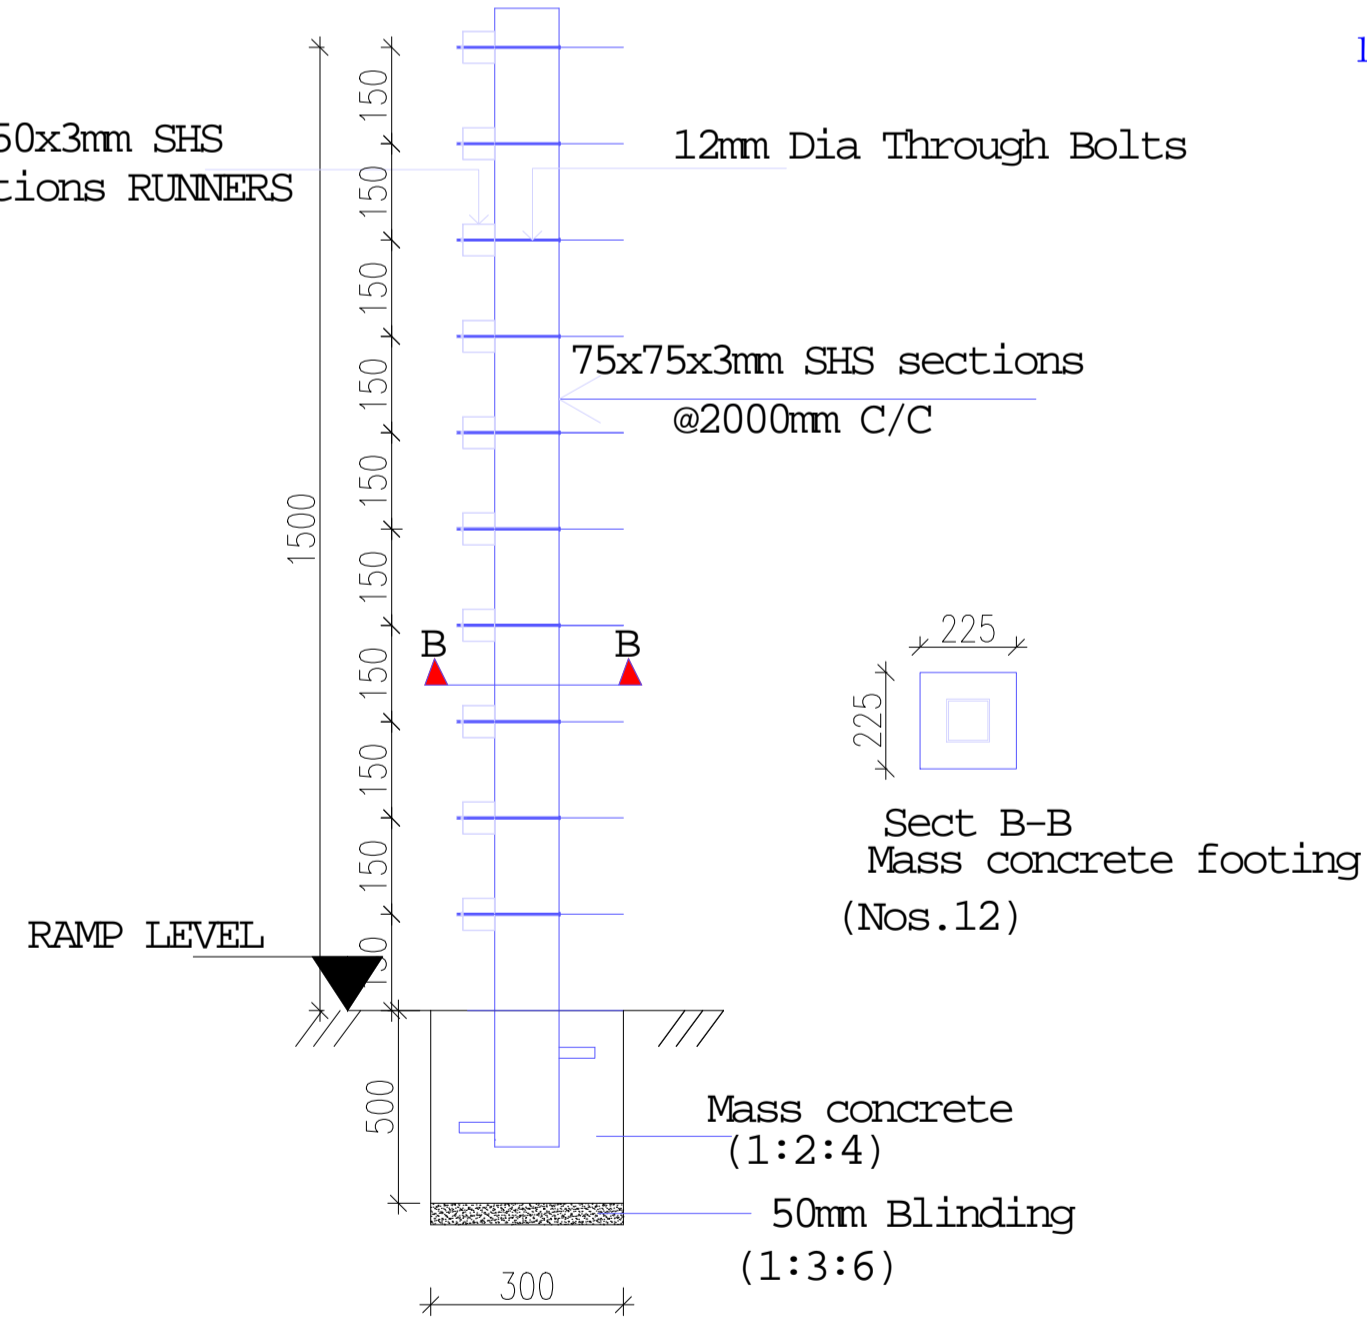




RAMP FENCING SPACED@ 2000mm c/c
(Nos.12)

ROOF PITCH 10 DEGS.
1T5 roof sheets on
50x50x2.0mm purlins on
50x50x3.0mm Rafterls on
75x50x3.0mm RHS wall plate to
S.E. Detail

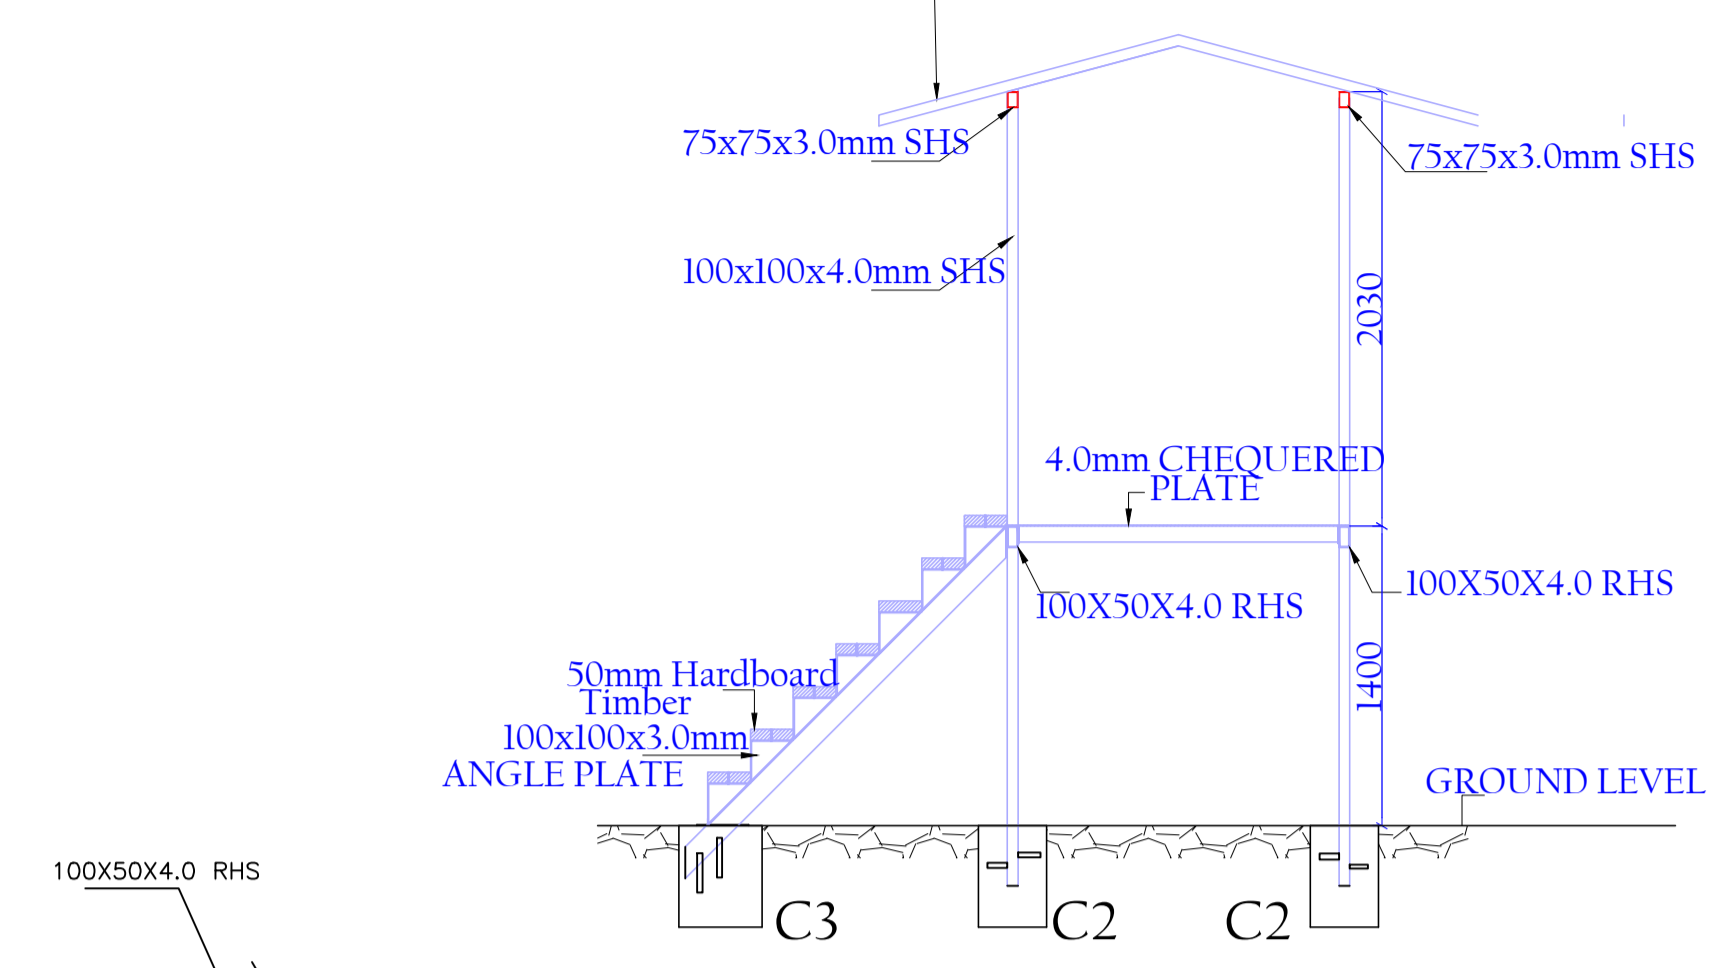

RAISED PLATFORM DETAILS
SECTION

STAIRCASE BASE FOR RHS
(Nos.2)

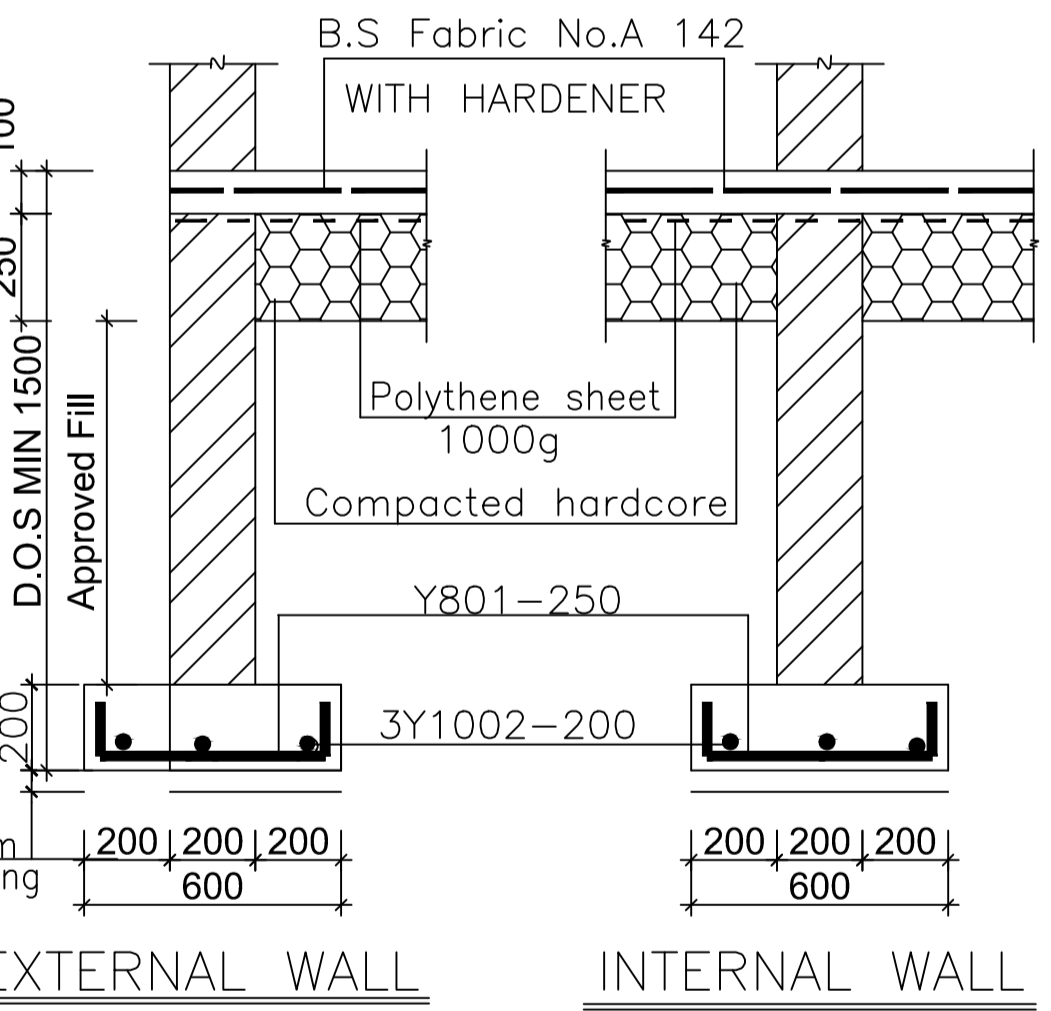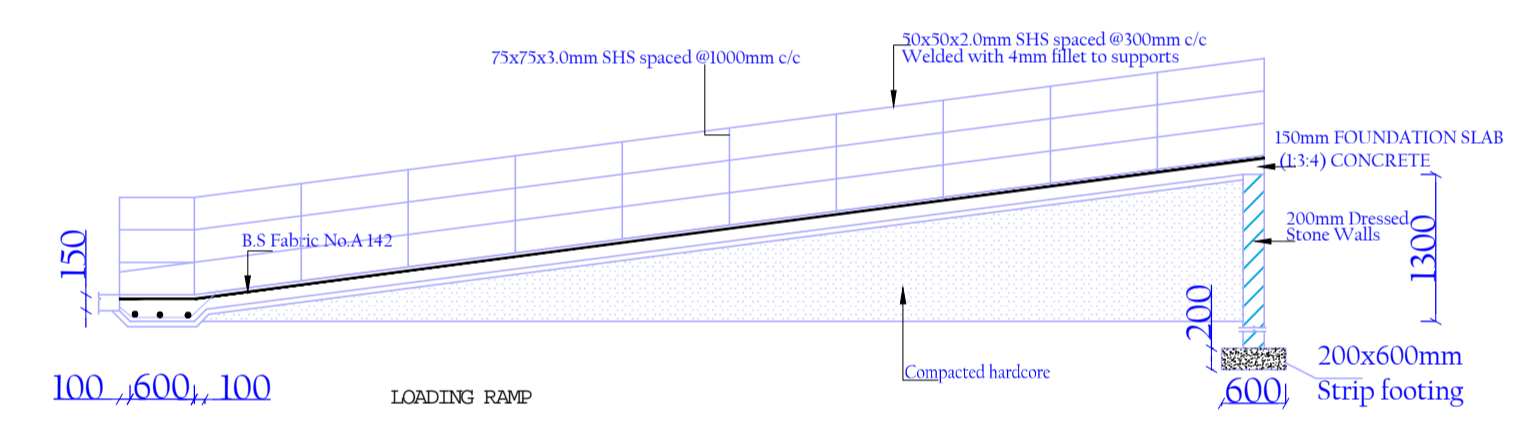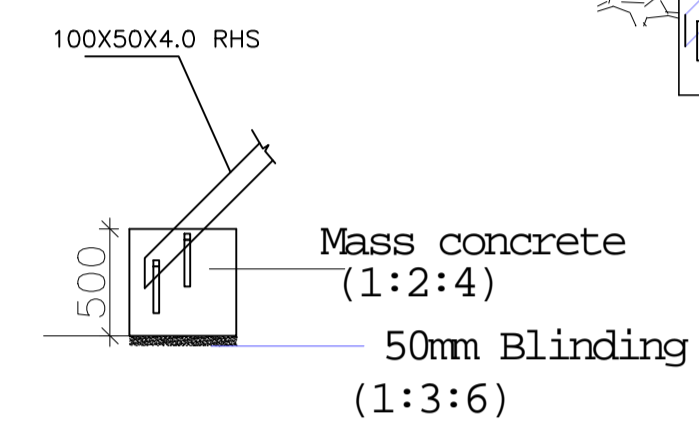

EXTERNAL WALL INTERNAL WALL

N/B:
FOR NOTES REFER TO DWG 01

NOTES

- GENERAL NOTES
- 1 ALL DIMENSIONS ARE TO BE CONFIRMED ON SITE AND ANY DISCREPANCY REFERRED TO THE ARCHITECT
 - 2 PV DENOTES PERMANENT AIR VENT OVER DOORS & WINDOWS AS MARKED ON PLANS & ELEVATIONS
 - 3 ALL RC WORK TO ENGINEERS DETAIL
 - 4 ALL SANITARY WORK TO M.O.H. REGULATIONS
 - 5 ALL DRAIN PIPES PASSING UNDER BUILDING OR DRIVEWAY TO BE ENCASED IN 150mm CONCRETE SURROUND
 - 6 ALL WASTE PIPES & SOIL PIPES TO HAVE AN INSPECTION EYE ACCESSIBLE FROM OUTSIDE
 - 7 INSPECTION CHAMBERS IN DRIVE WAY TO HAVE HEAVY DUTY COVERS
 - 8 ALL WALLS LESS THAN 200mm THICK TO BE REINFORCED WITH HOOP IRON AT EVERY ALTERNATE COURSE
 - 9 DPC TO BE OF APPROVED PLASTIC MEMBRANE PROVIDED UNDER ALL WALLS EXCEPT DOOR-WAYS
 - 10 ALL ELECTRICAL WORK TO BE CARRIED OUT BY A LICENSED ELECTRICIAN TO THE SATISFACTION OF KENYA POWER AND LIGHTING Co.

FINISHES

- * ROOF - ROOF SHEETS
- * CEILING - PAINTED 12mm CHIPBOARD-BEADS ON JOINTS PAINTED MATT EMULSION.
- * EXTERNAL WALLS - SEMI-DRESSED STONE / PAINTED RENDER
- * INTERNAL WALLS - STEELTROWEL PLASTERED + PAINTED MATT EMULSION.
- * WINDOWS - METAL CASEMENT + BURGLAR BARS. STONE CILLS + WINDOW REVEALS.
- * DOORS - HARDWOOD PANELLED.

CLIENT:
PRINCIPAL SECRETARY MINISTRY OF
AGRICULTURE,LIVESTOCK AND FISHERIES
STATE DEPARTMENT OF AGRICULTURE
P.O BOX 30028-00100,NAIROBI

TITLE:
PROPOSED CONSTRUCTION OF LIVESTOCK MARKET
ON PLOT LR. NO.

PLANS,
SECTION/ELEVATION

DATE
SEPT 2014
DRAWN
skl

SCALE 1:100 (A3)

DWG 04 RAMP AND RAISED PLATFORM
DETAILS