




ELEVATION 02

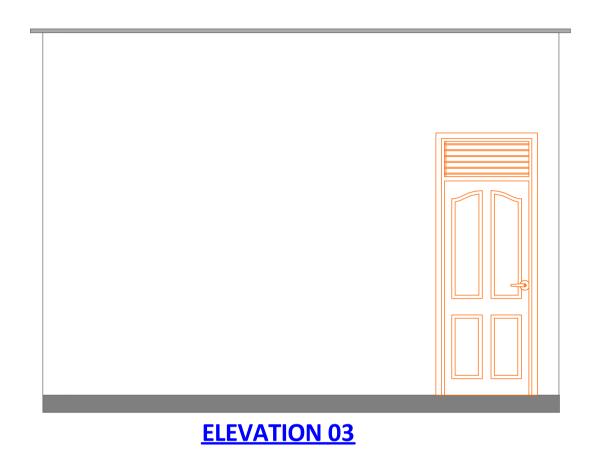

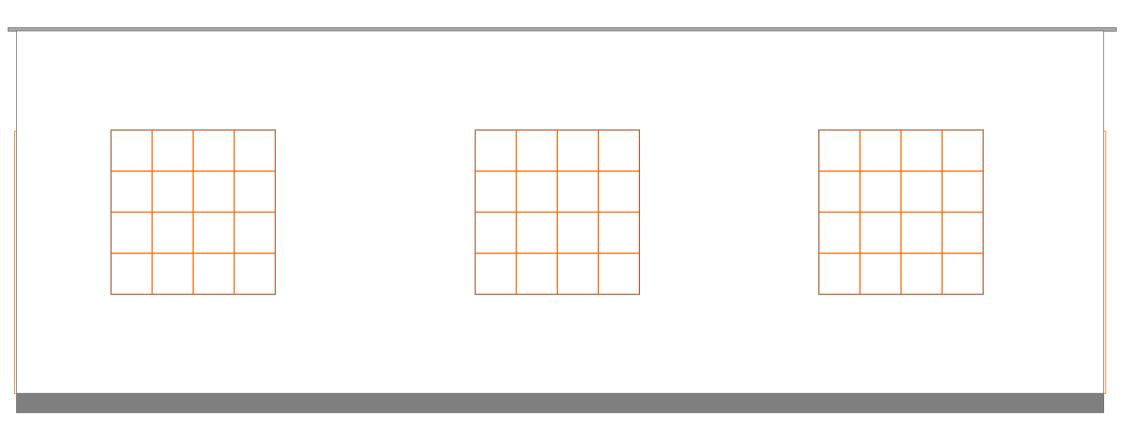

ELEVATION 04

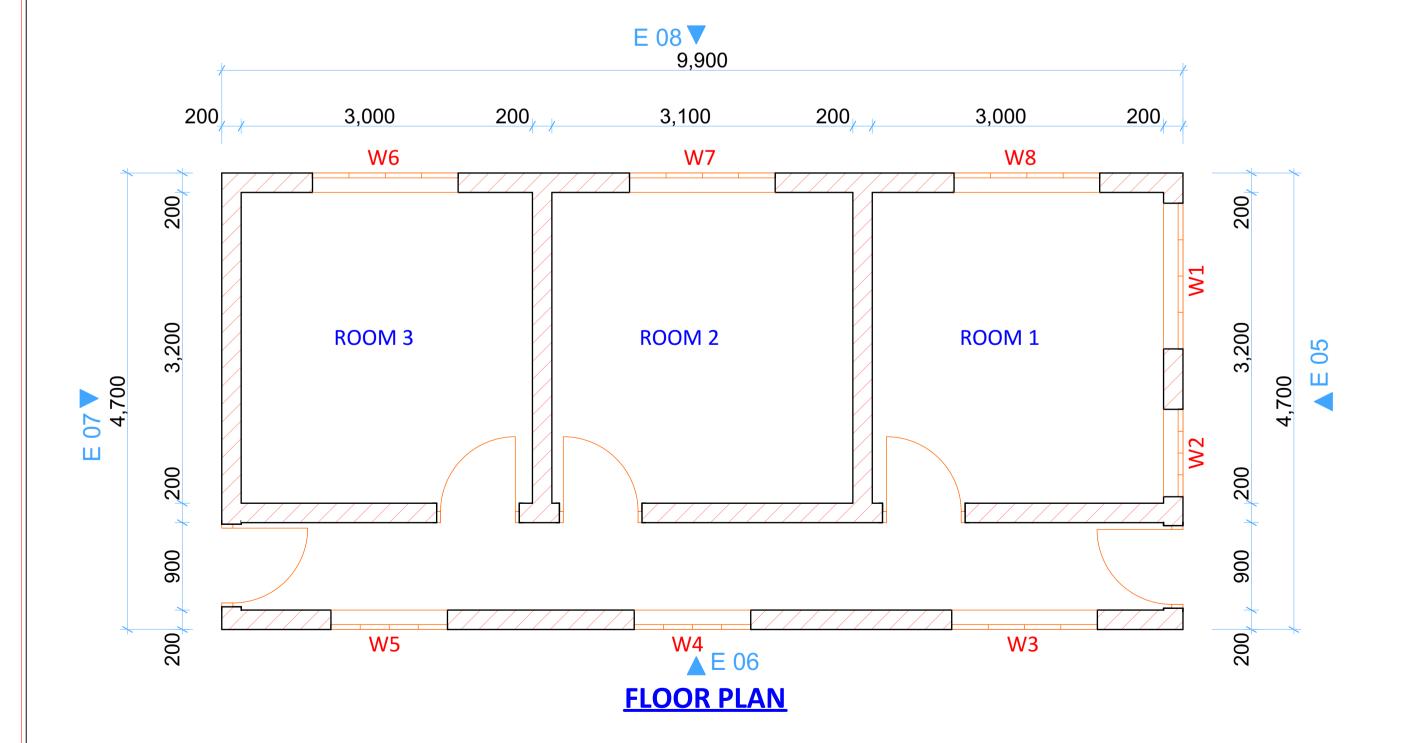

I.D	WINDOWS SCHEDULE				
W1	1200X1200mm high				
W2	600X1200mm high				
W3	1500X1200mm high				
W4	1000X1200mm high				
W5	1000X1200mm high				
W6	1500X1200mm high				
W7	1500X1200mm high				
W8	1500X1200mm high				

GENERAL NOTES

- 1). All measurements in millimetres unless otherwise stated
- 2.) All dimensions to be checked on site. Written dimension rules over scaled dimensions. ANY discrepancy in dimensions to be reported to the Residence Engineer before any work commences.
- 3.) All construction works to comply with the latest K.B.S standard codes of practice.

PROPOSED RENOVATIONS & REHABILITATION

- 1.) Internal painting
- 2.) Replace floor tiles
- 3.) External painting

V.	DESCRIPTION:	DATE:	DRAWN BY:	DESIGNED / CHECKED BY:		CLIENT:	PROJECT:	RENOVATIONS AND REHAILIT	ATION TO
	FIRST ISSUE	28/05/2020	F K. Ngigi	1.	Eng. Richard Kanui			DANDORA (NEW KPCU)	
				2.	Eng. Dishon Mukaya	INISTRY OF AGRIGULTURE, LIVESTOCK, FISHERIES	TITLE: SE	CURITY OFFICE	DRG NO:
				3.	Eng. Musungu	&COORPARATIVES			SCALE: 1:40
				4.	Eng. Micheal Kamwere		Contract NO	D:	Sheet:
				5.	Eng. Simiyu				N. Sheet: