



PLANVIEW SECTION


PROJECT GENERAL LAYOUT

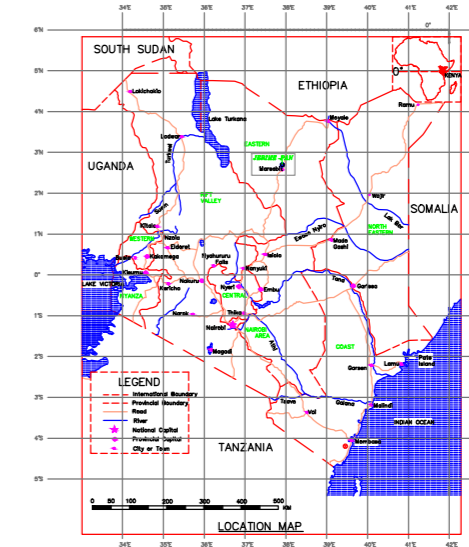

Alignment B-B1 PROFILE

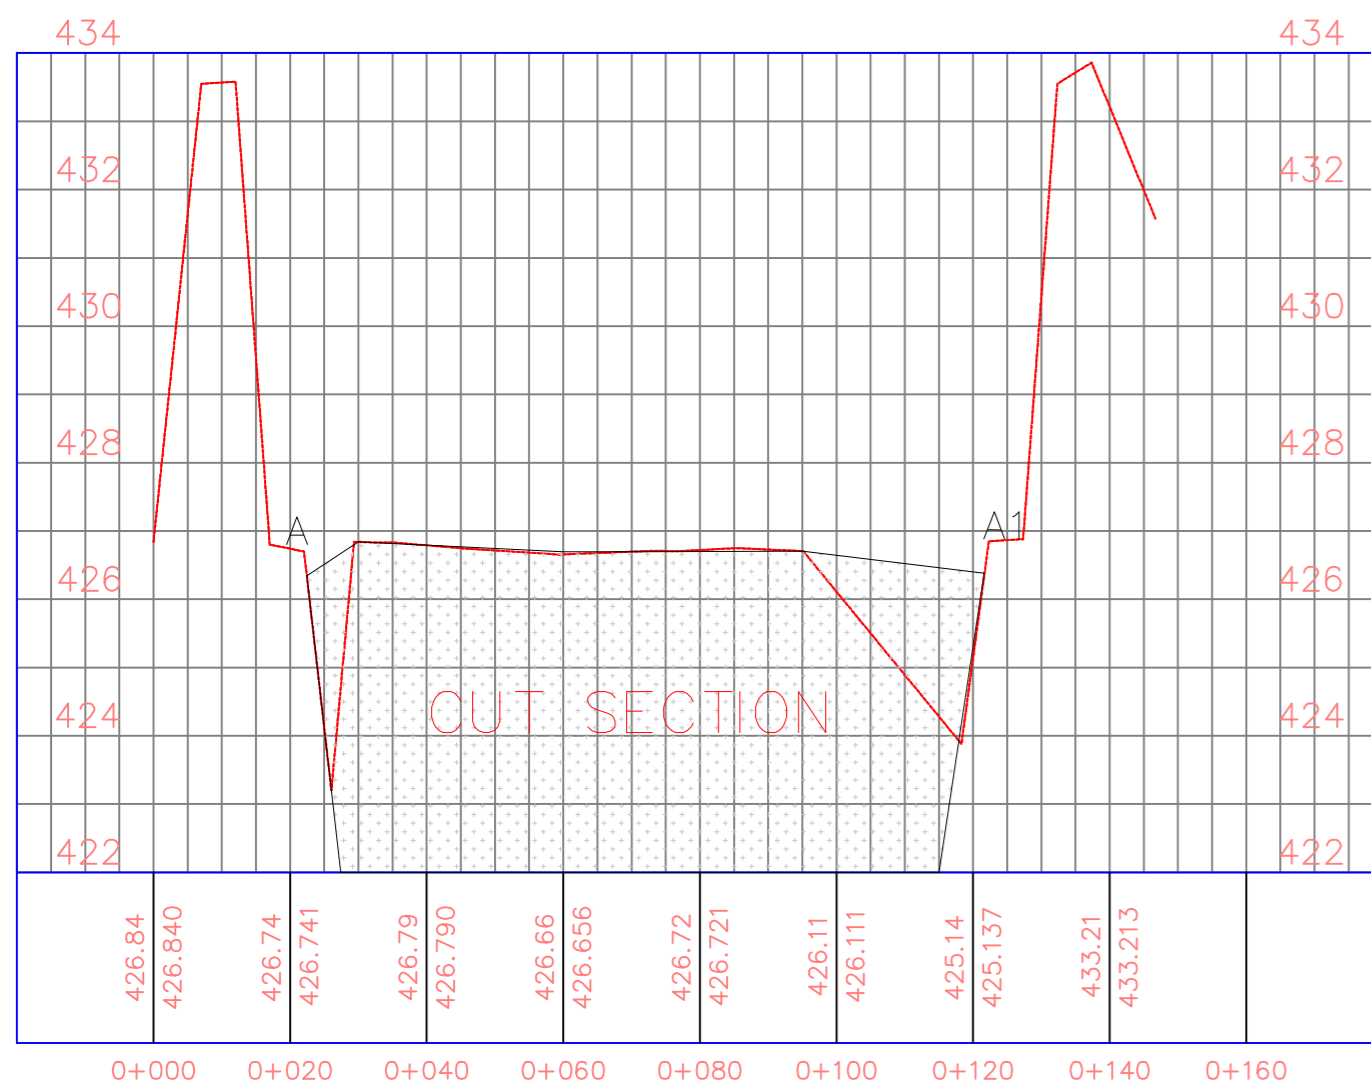

CUT SECTION

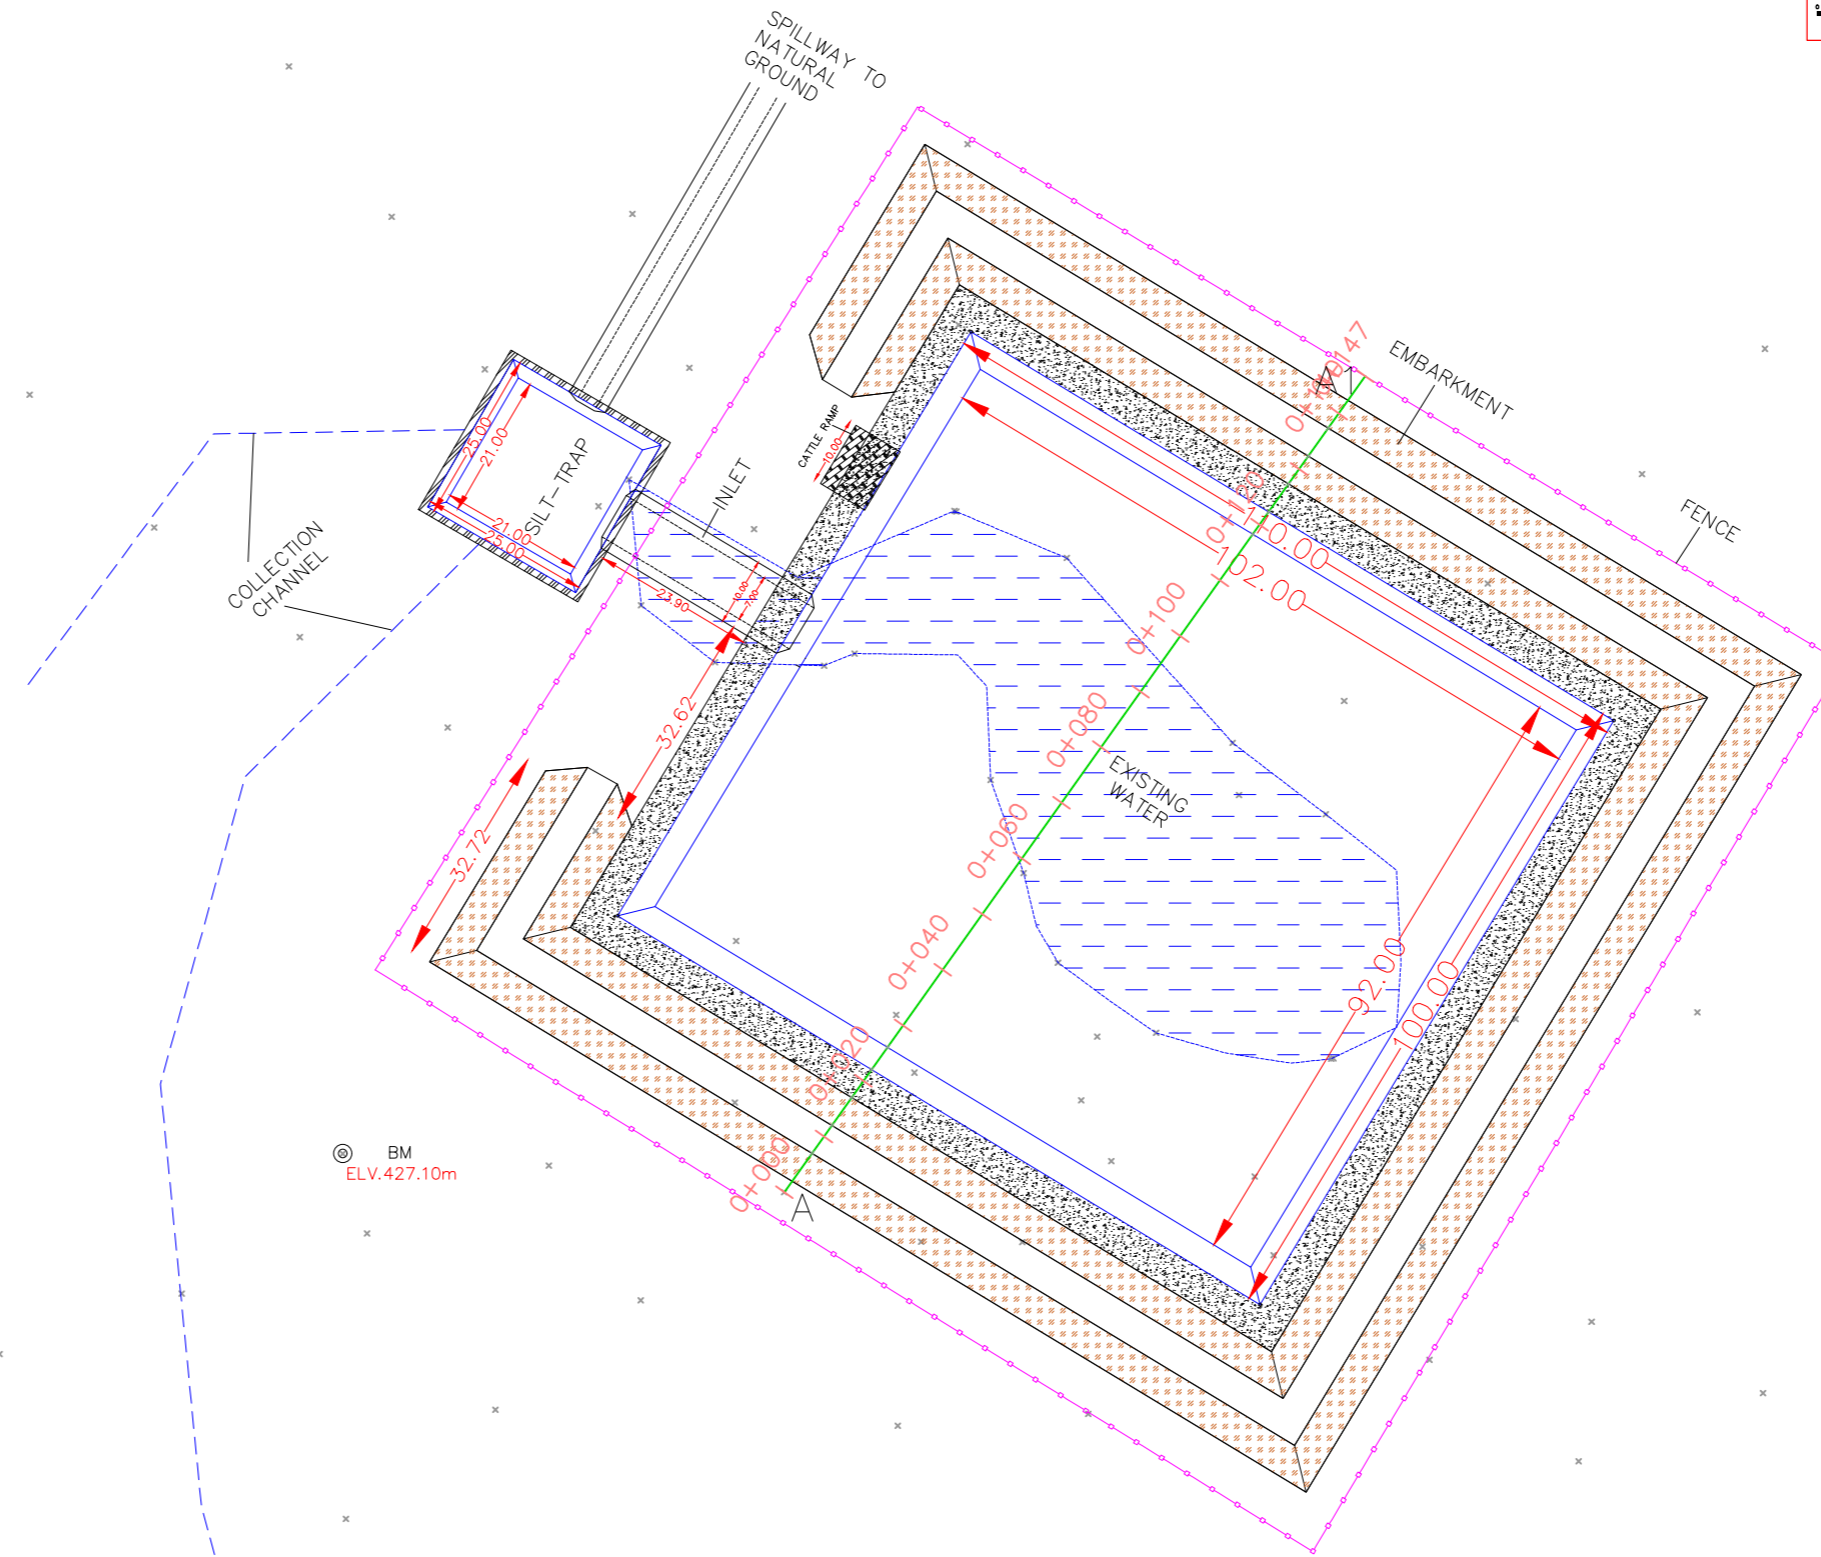

PAN SETTING OUT DATA COORDINATES

NORTHINGS EASTINGS

	NORTHINGS	EASTINGS
1	337202.170	276556.973
2	337287.719	276608.756
3	337230.757	276702.859
4	337145.209	276651.077
BM	337167.320	276516.740

TECHNICAL DATA

PAN DIMENSIONS	110 by 100 by 4.0)cubic m
APPROAX AREA OF RESERVOIR	11000.00sq m.
SILT-TRAP DIMENSIONS	(25 by 25 by 2.0 )cubic.m
FENCE PERIMETER	621.00m
SPILLWAY DIMENSION	(8 by 1.5 by 30)cubic m
PAN CAPACITY	40,000 CUBIC METER

General Notes

\_\_\_\_\_

Sign \_\_\_\_\_

Sign \_\_\_\_\_

Sign \_\_\_\_\_

No.	Revision/Issue	Date

Firm Name and Address

Project Name and Address  
FALAM WATER PAN

Project	Sheet
Date	1 of 1
Scale	1:2,500