



PLAN VIEW (10 PANELS)

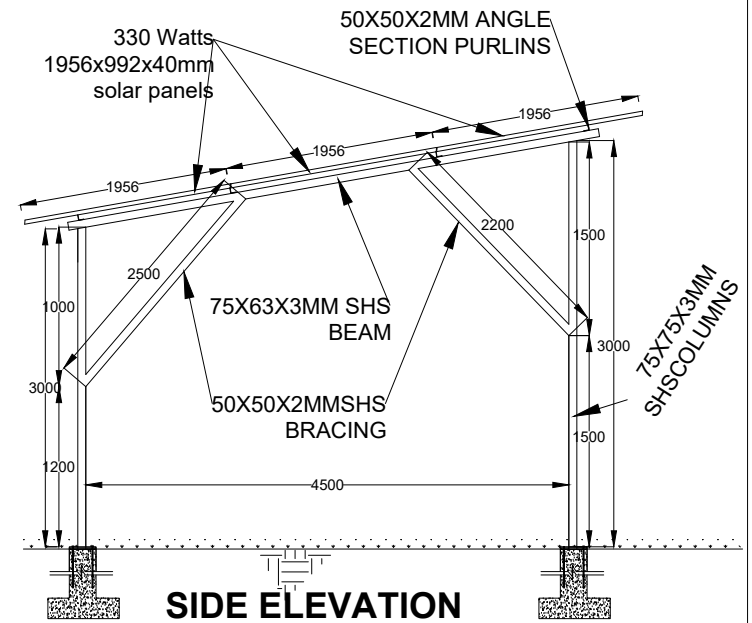


SIDE ELEVATION

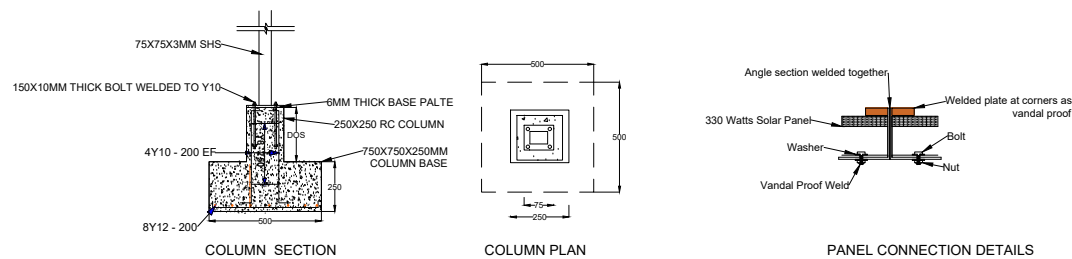

COLUMN SECTION

COLUMN PLAN

PANEL CONNECTION DETAILS

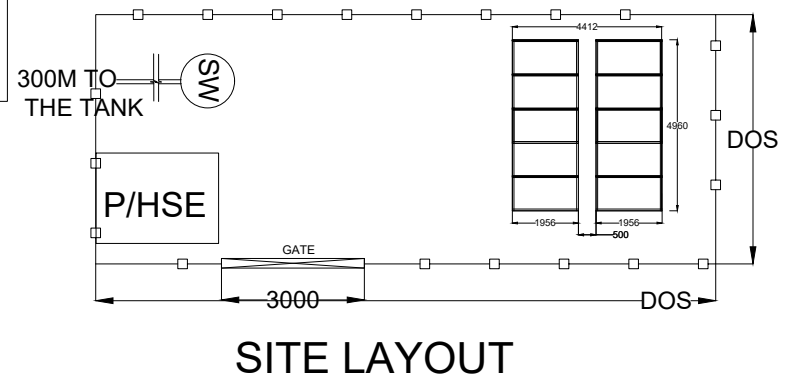

SITE LAYOUT

Project title:	SITE CODE:	SITE NAME:	Drawing Number:	Designed By:	Approved By:	Scale: 1:20