

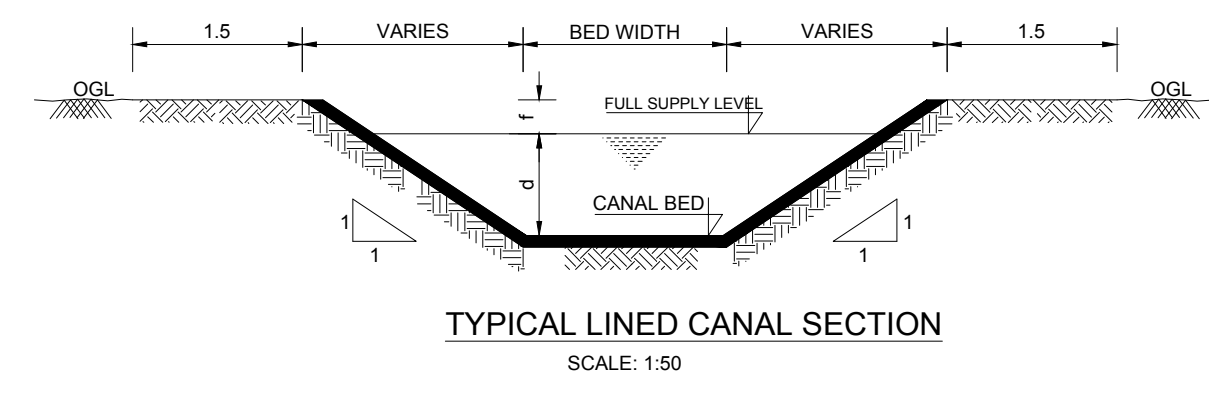


- LEGEND**
- GROUND LEVEL
 - DESIGN BANK LEVEL
 - FULL SUPPLY LEVEL
 - DESIGN BED LEVEL

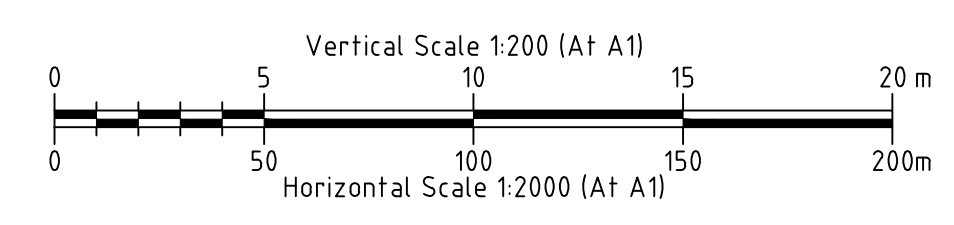

ROAD CROSSING No.3
TURN OUT No 3

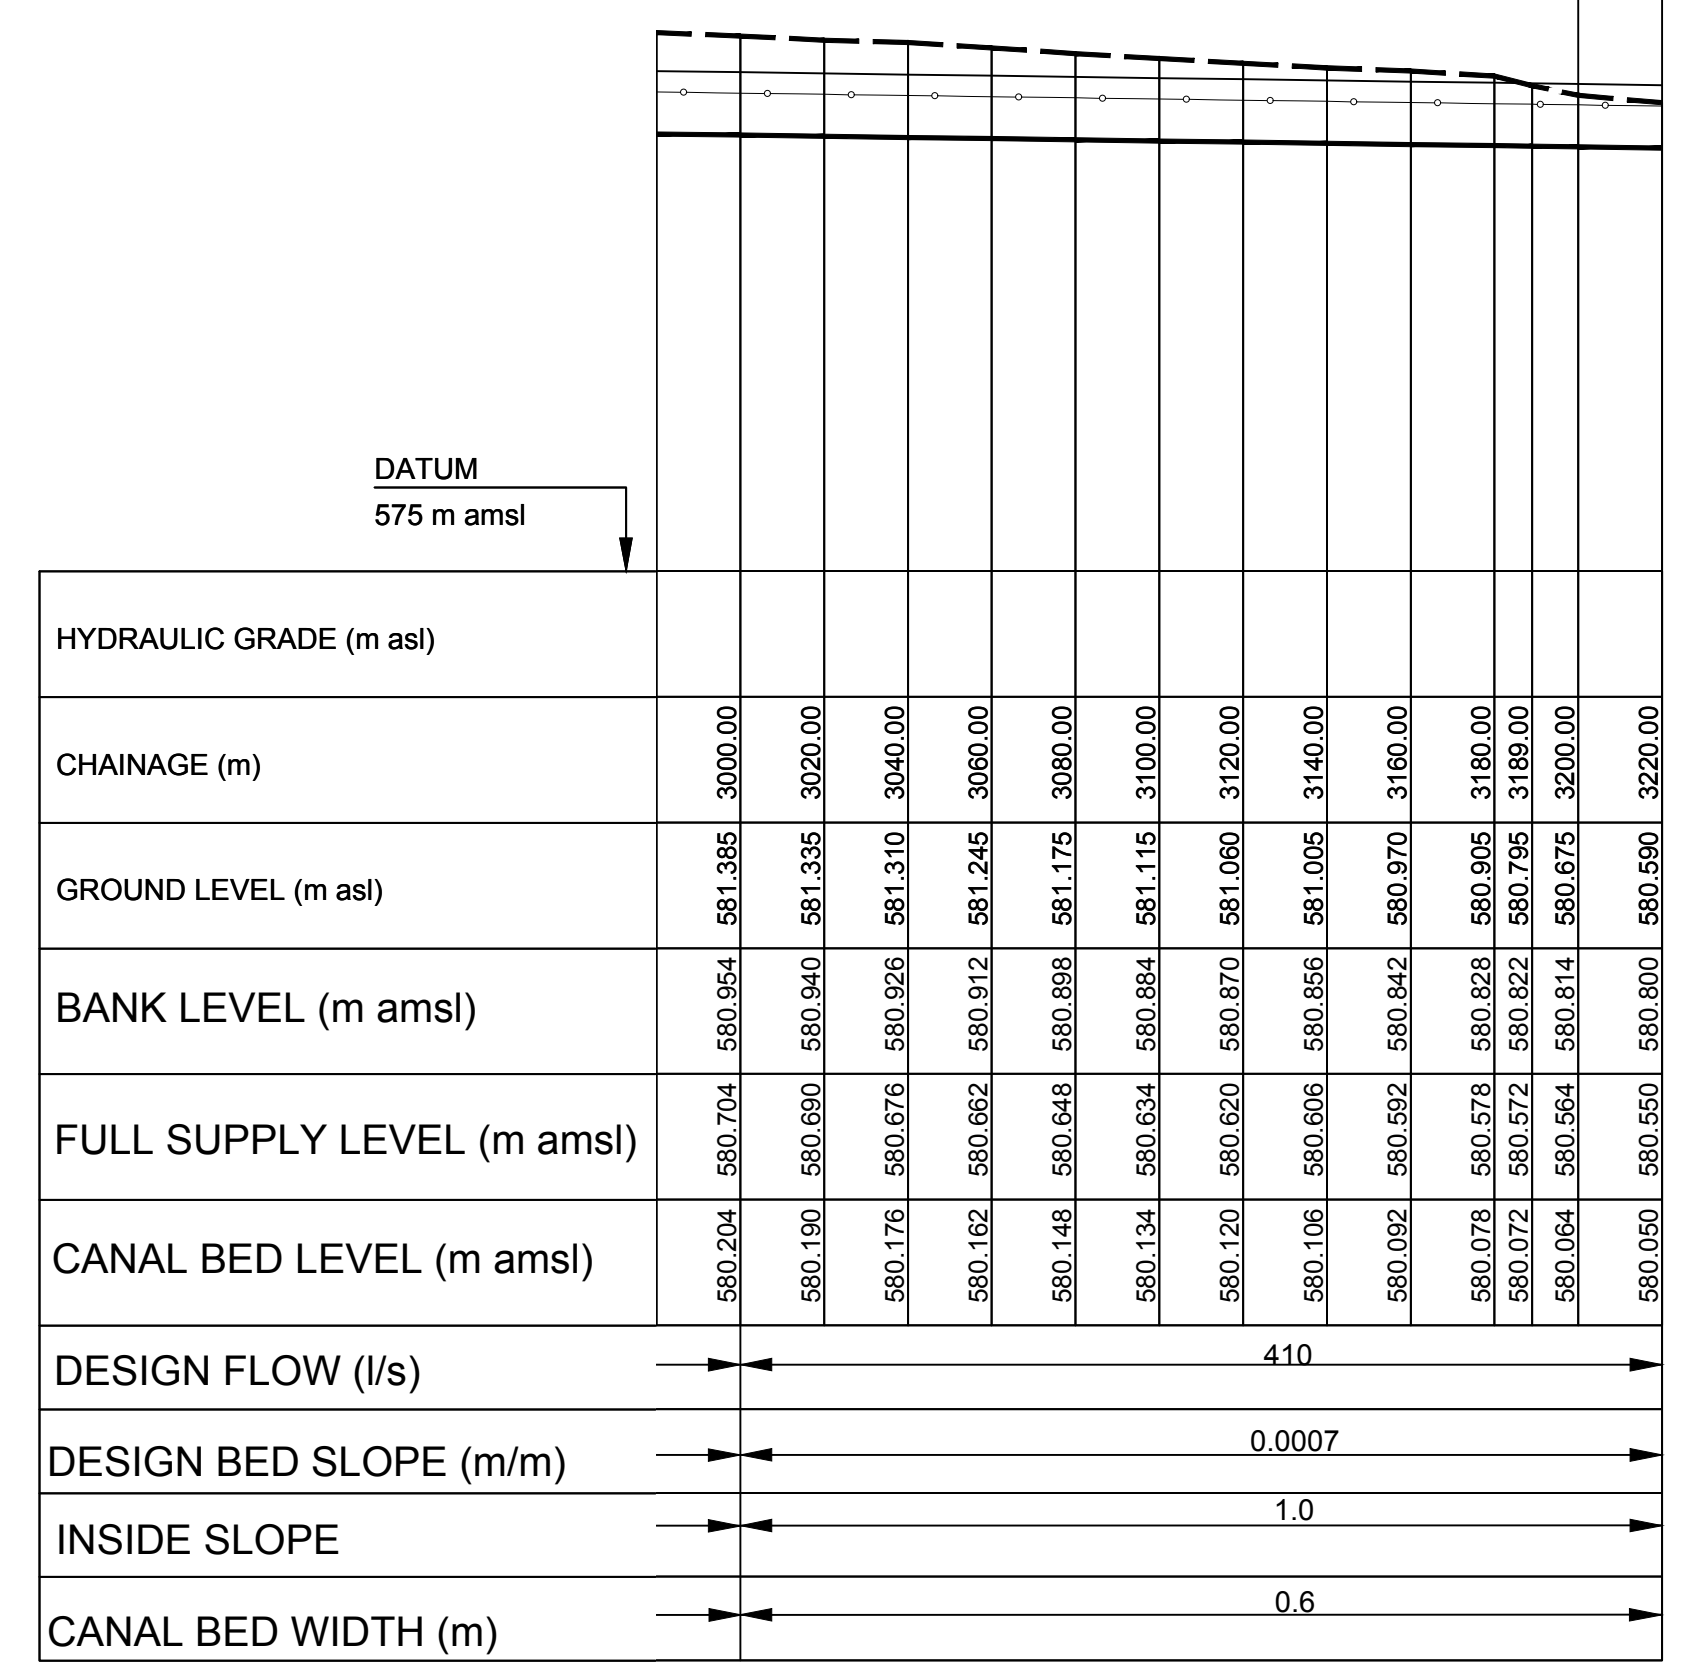

MAIN CANAL_CH-3+000.00-3+220.00m

REV. No.	DESCRIPTION	DATE

CLIENT

REPUBLIC OF KENYA

MINISTRY OF AGRICULTURE
LIVESTOCK AND FISHERIES

**STATE DEPARTMENT
OF AGRICULTURE**

FINANCIER:

AFRICAN DEVELOPMENT BANK GROUP
GROUPE DE LA BANQUE AFRICAINE
DE DEVELOPPEMENT

Immeuble CCIA - Avenue Jean-Paul II - 01 B.P. 1387 Abidjan 01,
Côte d'Ivoire
Phone: (225) 20 26 36 56 • Fax: (225) 20 21 31 00

CONSULTANT:

OCRA COMPANY LIMITED

Engineers, Environmental
Management and Development Consultants

PROJECT

**KONOO IRRIGATION
DEVELOPMENT PROJECT**
(TURKANA COUNTY)

TITLE OF DRAWING:

MAIN CANAL PROFILE

DWG. No. KIDP/TD/PR/301 Sheet No. 4/4

Designed: K.G	Date: AUGUST 2017
Drawn: W.M	Date: AUGUST 2017
Checked: P.MUTHIGANI	Date: AUGUST 2017
Approved: B.MAINA	Date: AUGUST 2017