








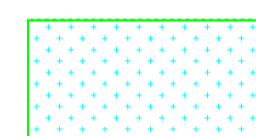
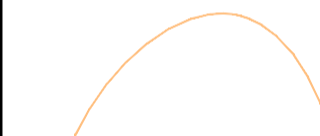
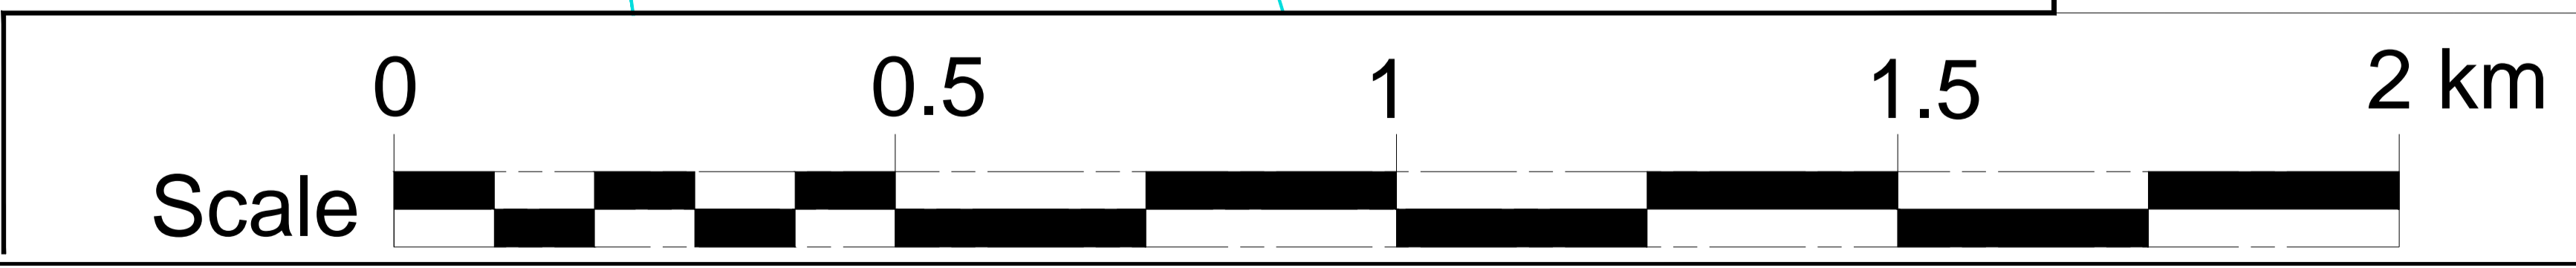
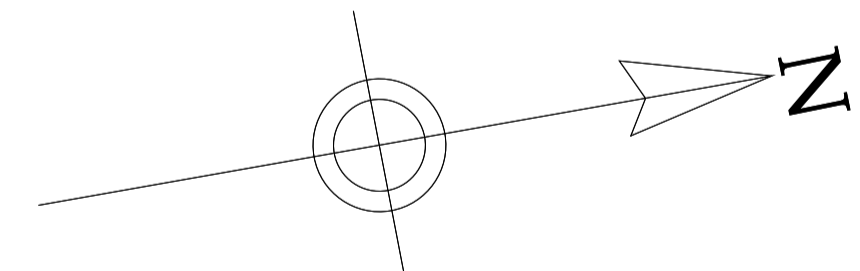


LEGEND

-  Intake and SB
-  Block Boundary
-  Scheme boundary
-  Main Canal
-  Sub-Main Canal
-  Feeder Canal
-  Collector Drain
-  Cut off Drain
-  Natural Drains (Laga)
-  Irrigation Blocks
-  Contour Lines



REV. No.	DESCRIPTION	DATE

CLIENT

REPUBLIC OF KENYA

MINISTRY OF AGRICULTURE
LIVESTOCK AND FISHERIES

**STATE DEPARTMENT
OF AGRICULTURE**



FINANCIER:



AFRICAN DEVELOPMENT BANK GROUP
GROUPE DE LA BANQUE AFRICAINE
DE DEVELOPPEMENT

Immeuble CCIA - Avenue Jean-Paul II - 01 B.P. 1387 Abidjan 01,
Côte d'Ivoire
Phone: (225) 20 26 36 56 • Fax: (225) 20 21 31 00

CONSULTANT:

**OCRA COMPANY
LIMITED**



Engineers, Environmental
Management and Development Consultants

PROJECT

**KONOO IRRIGATION
DEVELOPMENT PROJECT
(TURKANA COUNTY)**

DRG TITLE

PROJECT CONTOUR MAP

SHEET 1 OF 1

Date	AUGUST 2017	JOB No.	
Designed	KG	Cad Filename	
Drawn	WM		
Checked	ENG B MAINA		
Approved	ENG P MUTHIGANI	DRG No.	
Scale	AS SHOWN	KIDPLY106	REV