


BOREHOLE WATER SUPPLY DESIGN

BOREHOLE EQUIPPING; RISING MAIN TO GRAVITY DISTRIBUTION TANK

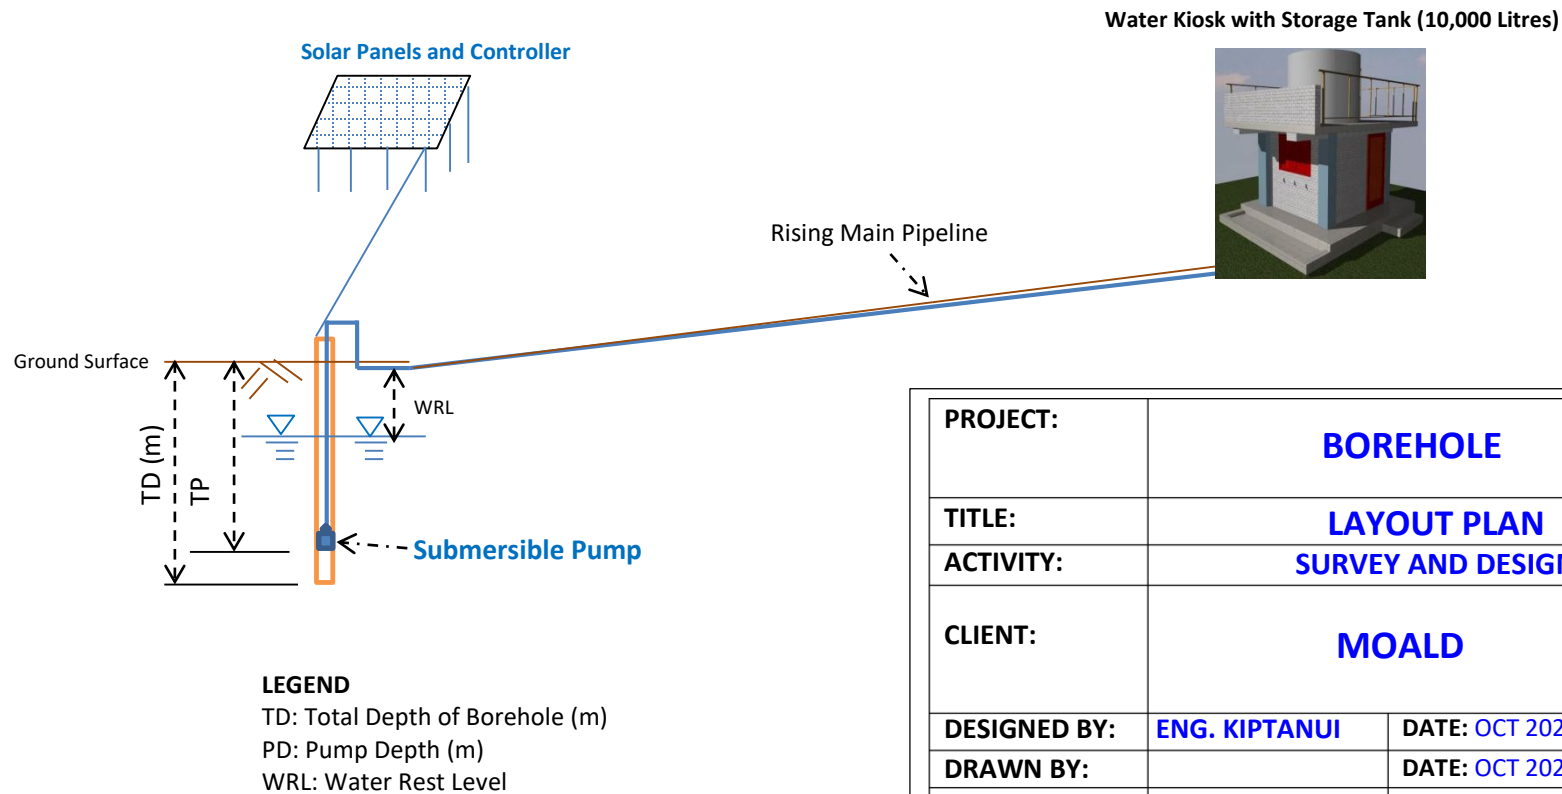

PROJECT:	BOREHOLE	
TITLE:	LAYOUT PLAN	
ACTIVITY:	SURVEY AND DESIGN	
CLIENT:	MOALD	
DESIGNED BY:	ENG. KIPTANUI	DATE: OCT 2024
DRAWN BY:		DATE: OCT 2024
CHECKED BY:		DATE:
DRAWING NO.	3/10/2024	