


PROPOSED MOGOGOSIEK AGGREGATION CENTER PAVING LAYOUT COORDINATES= -0.618493, 35.274211E

LAWN AREA= 1026M²
CABRO PAVING= 1270M²

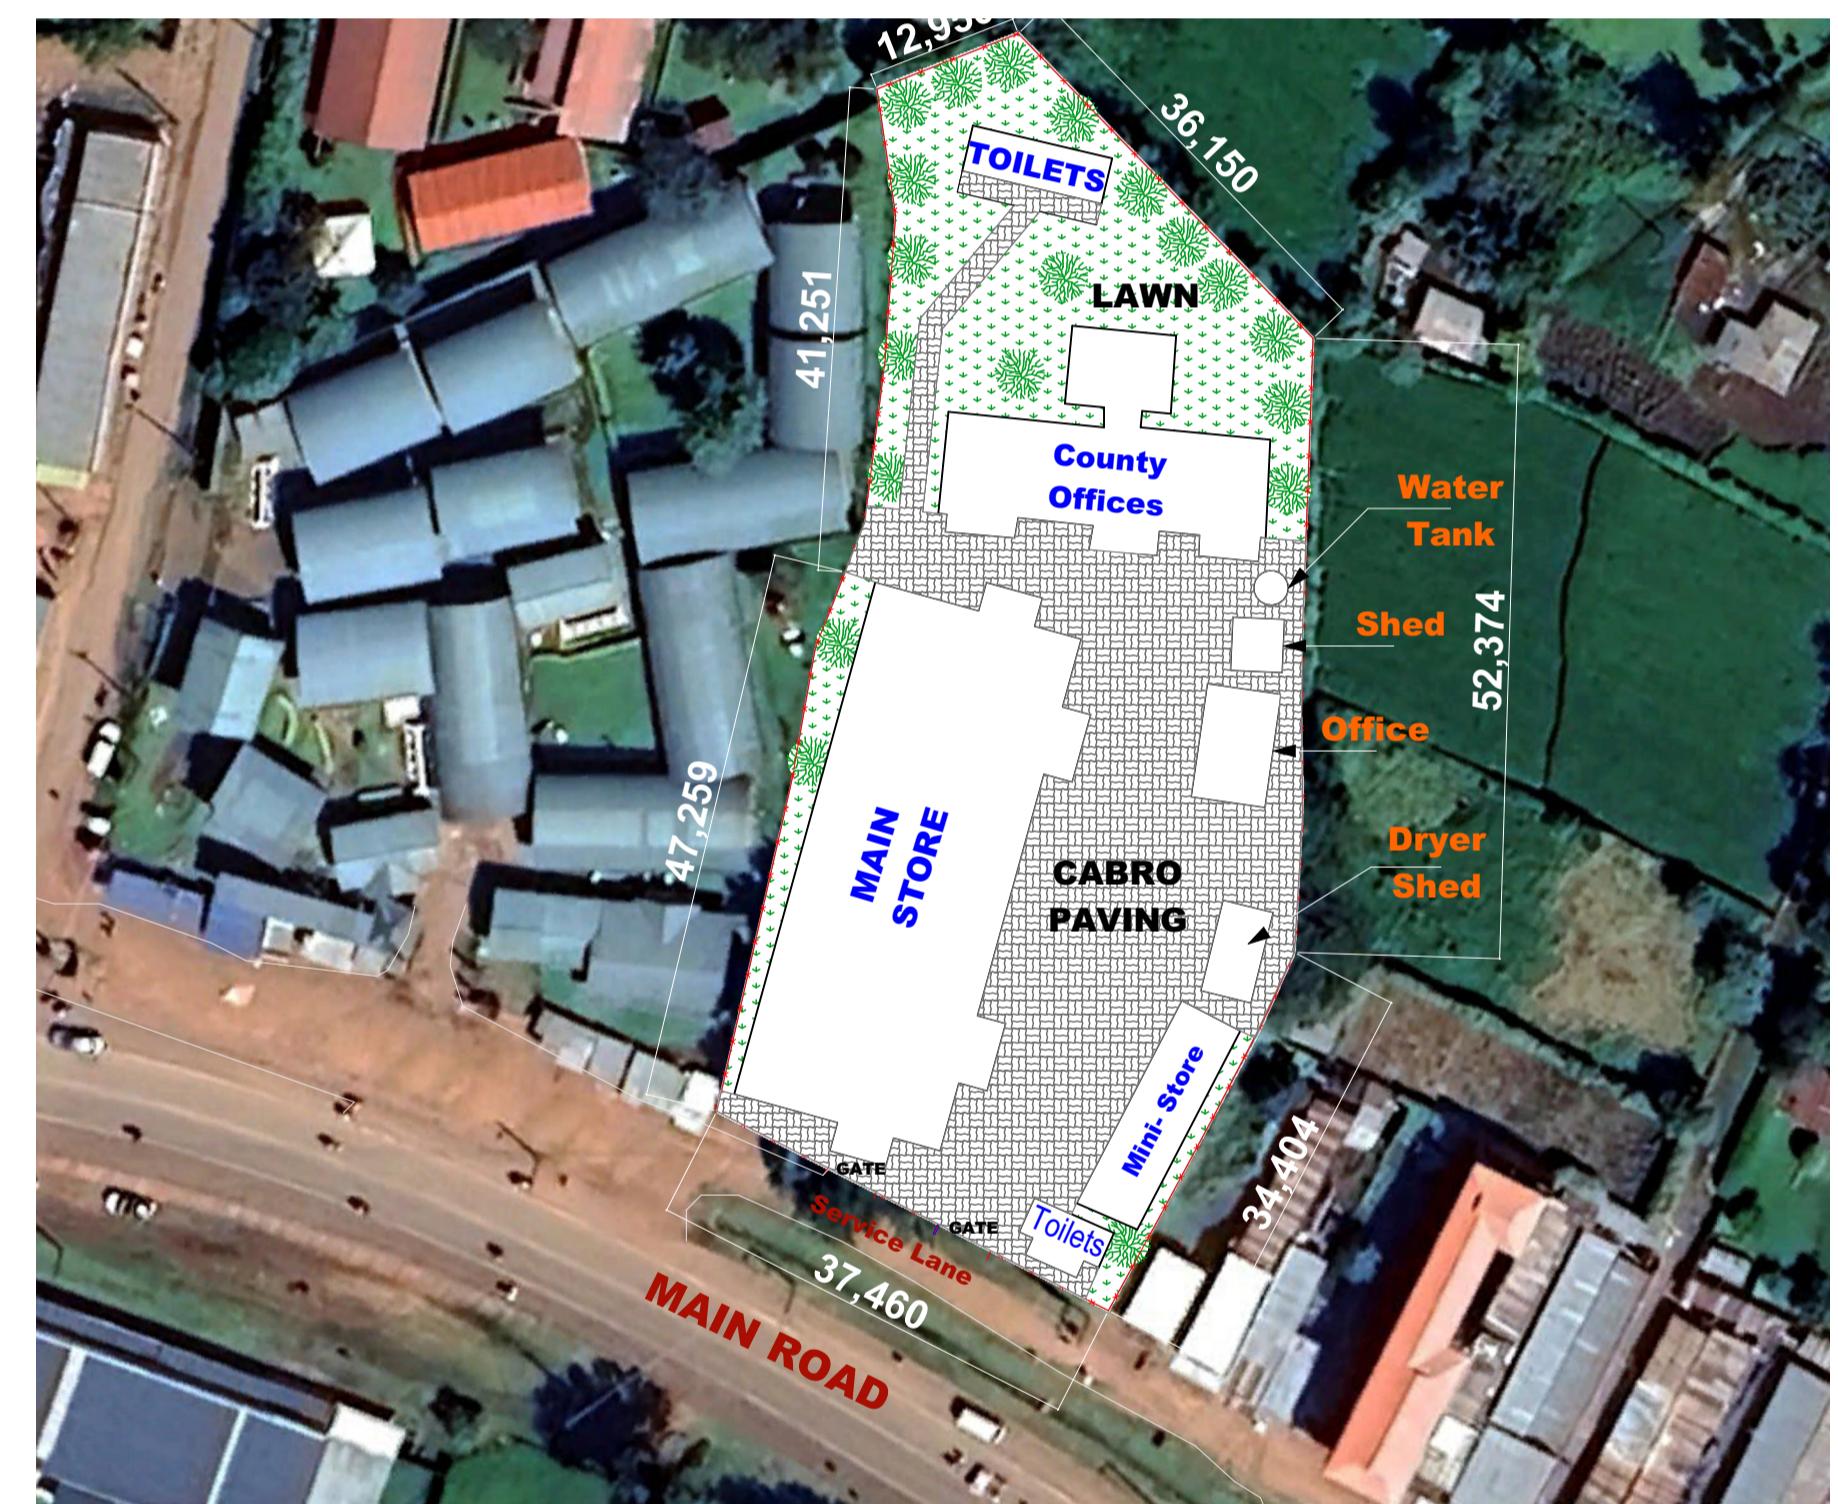

PROPOSED MOGOGOSIEK AGGREGATION CENTER PAVING LAYOUT

COORDINATES= -0.618493, 35.274211E

REV.	DESCRIPTION:	DATE:	DRAWN BY:	DESIGNED / CHECKED BY:		CLIENT:	PROJECT: PROPOSED MOGOGOSIEK AGGREGATION CENTER PAVING, BOMET COUNTY
A.	FIRST ISSUE	NOV, 2024	Francis K. Ngigi	1.	Eng. Daudi Njogu	Ministry of Agriculture and Livestock Development, Cathedral Road, Nairobi P. O. Box 30028-00100 Nairobi- Kenya	TITLE: PAVING LAYOUT DRG NO: MoALD/MOG/001 SCALE: As Shown Contract NO: Sheet: A Sheet
				2.	Eng. Simiyu Wangette		
				3.	Eng. Jesca Makena		
				4.			
				5.			