



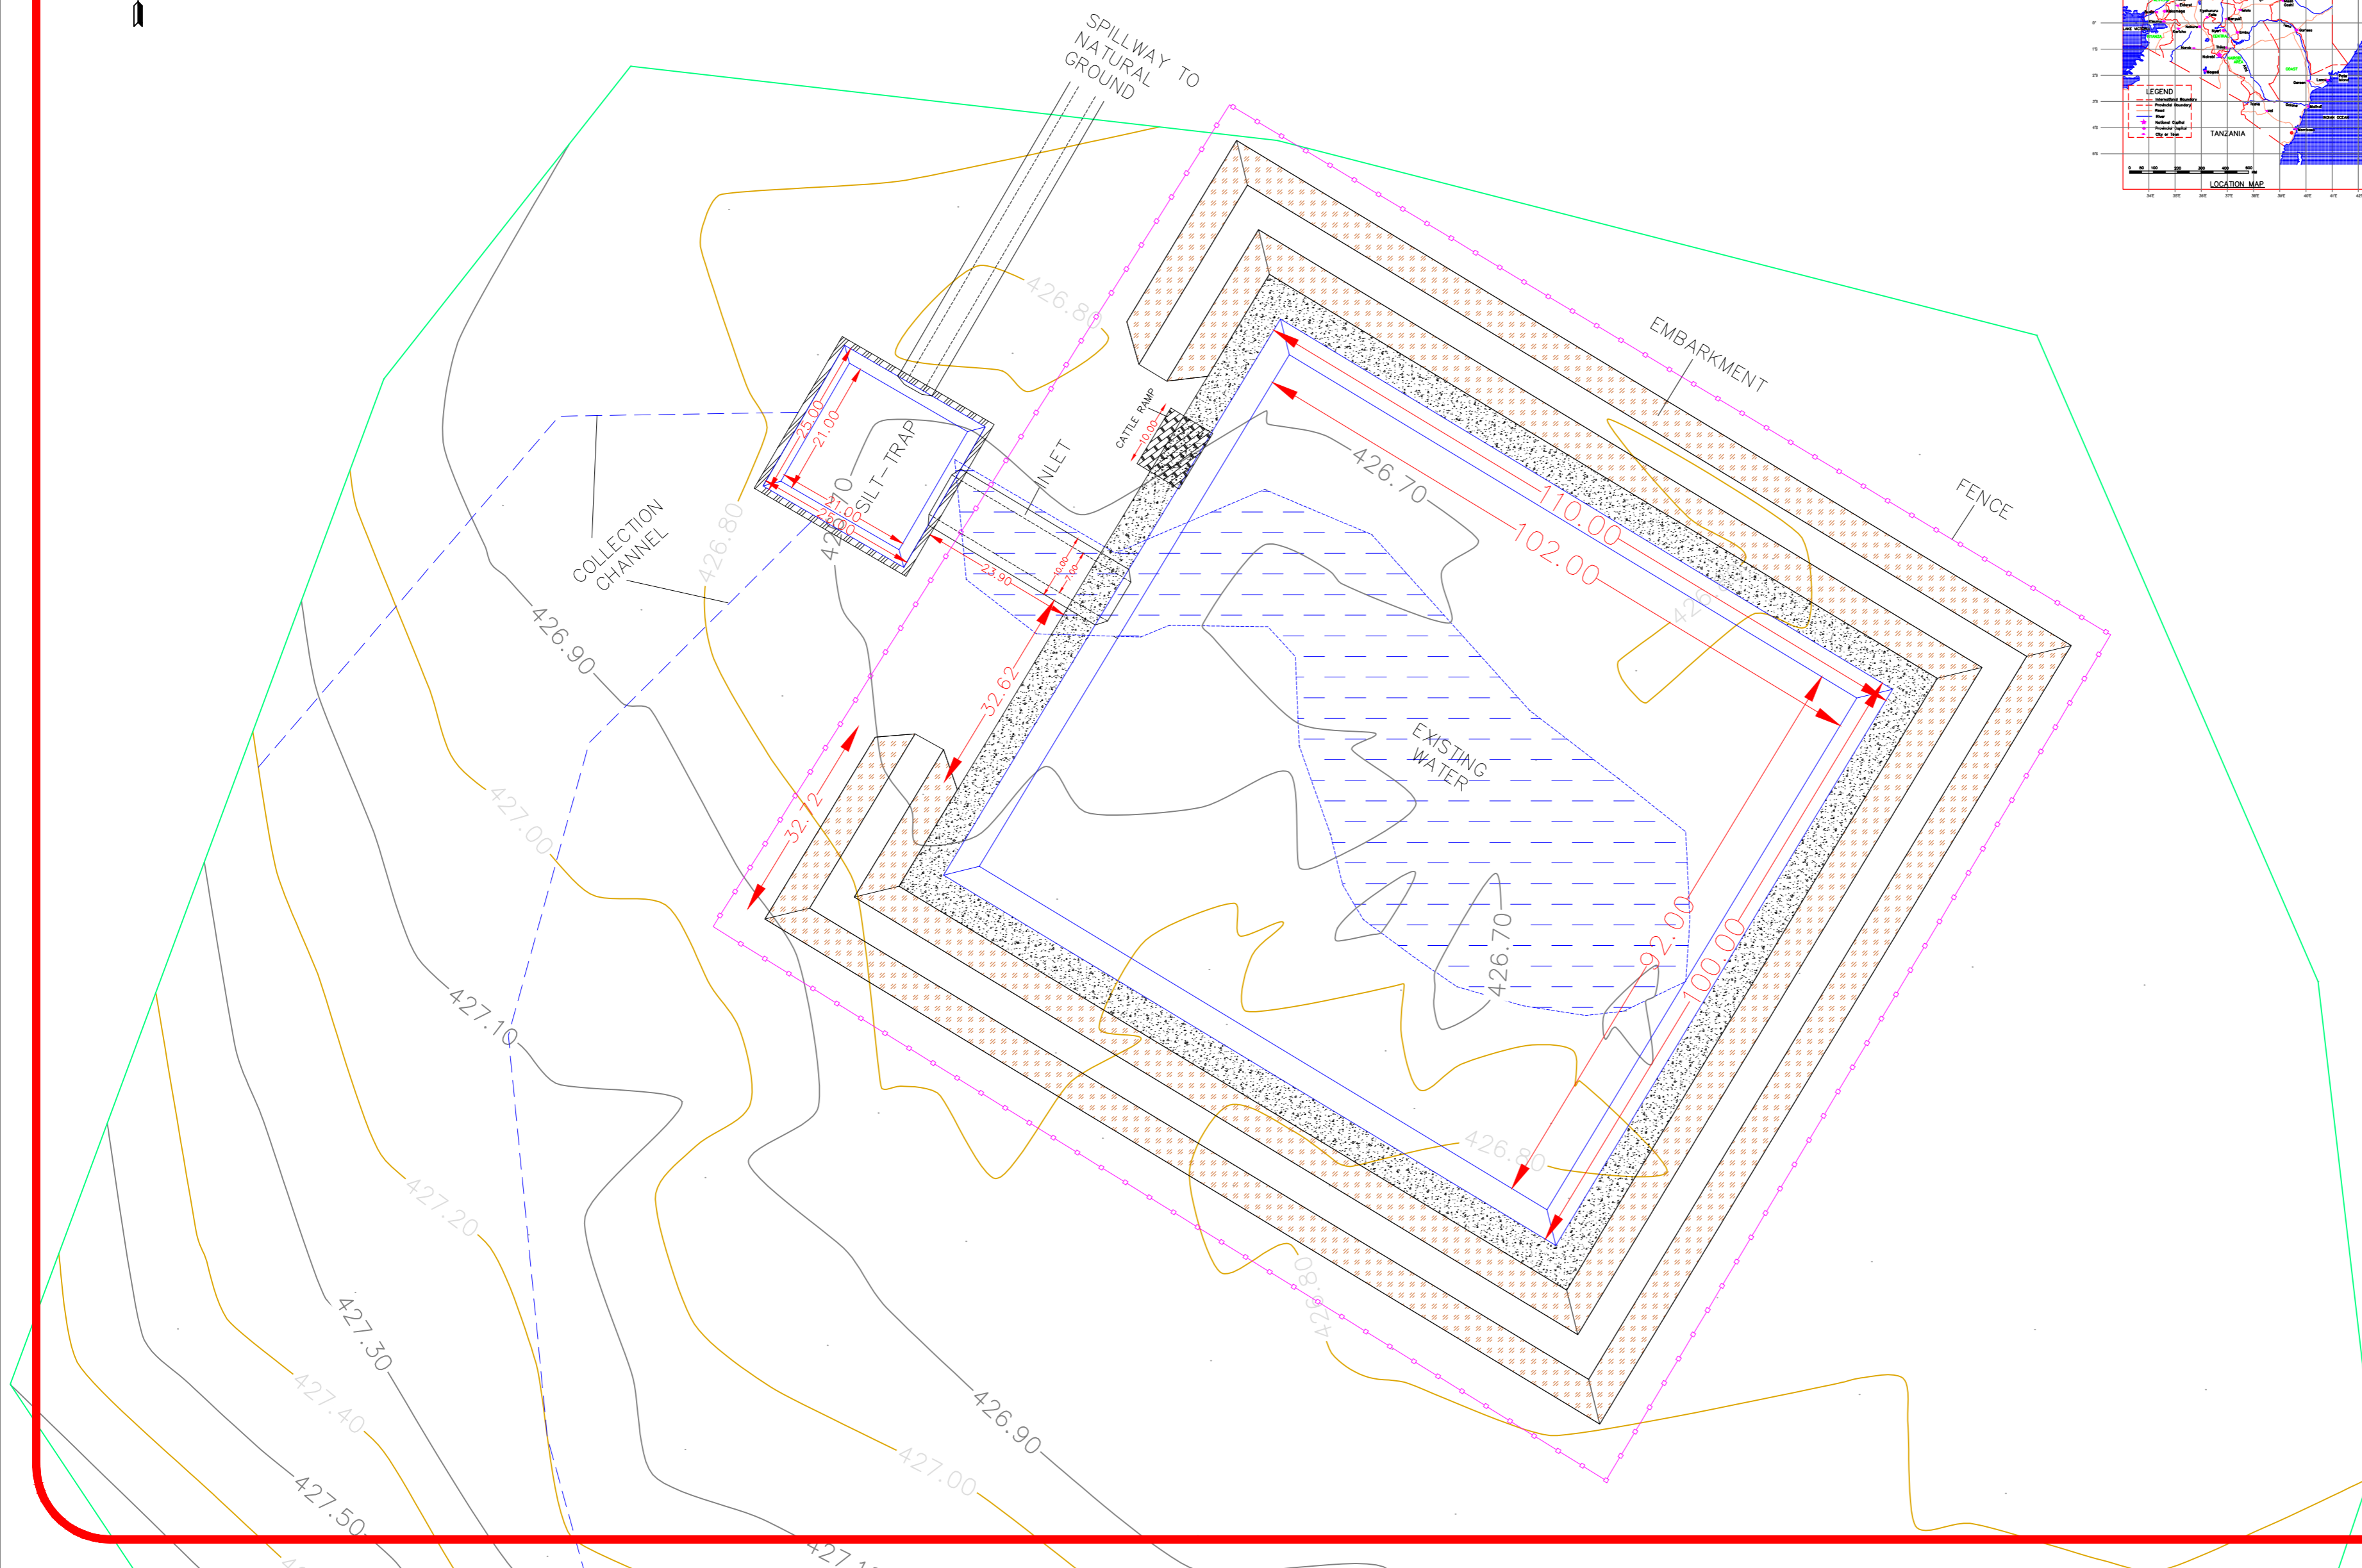

PROJECT GENERAL LAYOUT

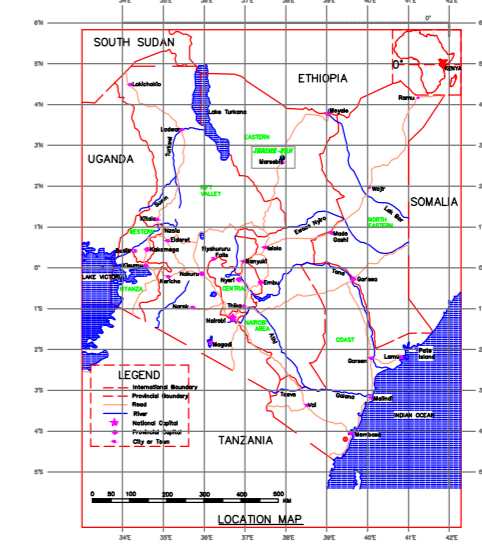

General Notes

Sign

Sign

Sign

No.	Revision/Issue	Date

Firm Name and Address

Project Name and Address
FALAM WATER PAN

Project	Sheet
Date	1 of 1
Scale	1:2,500