



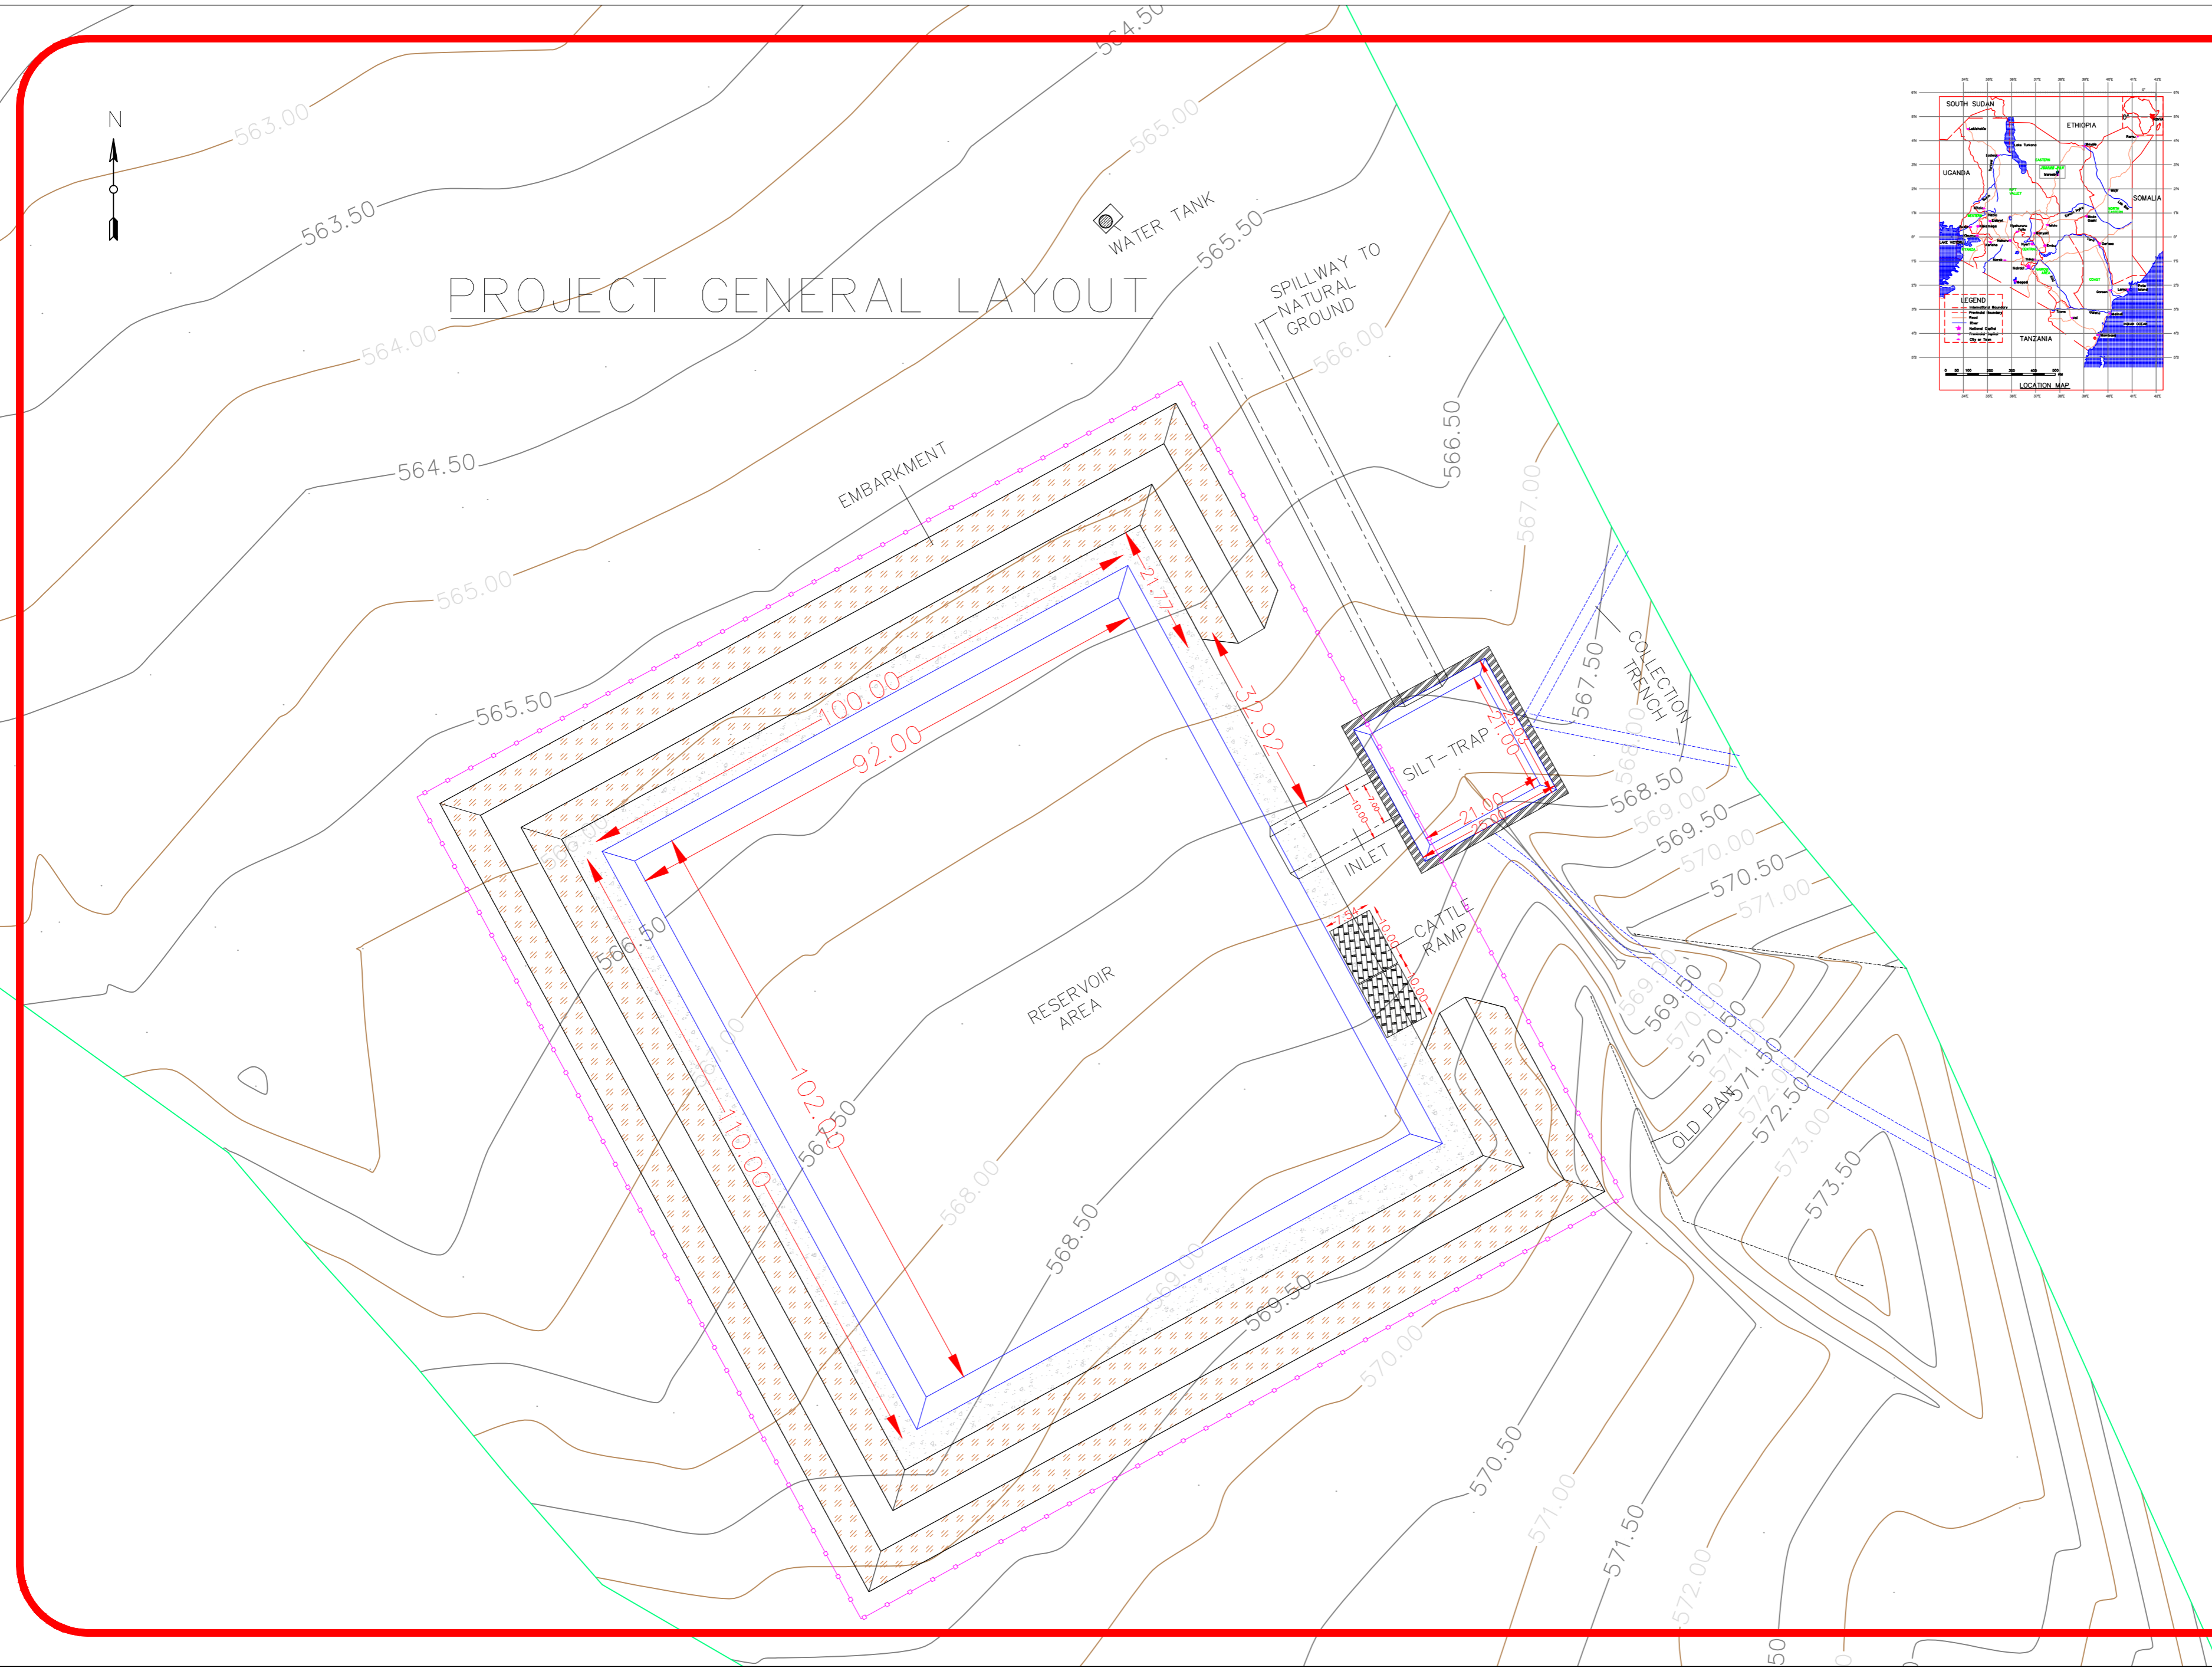

# PROJECT GENERAL LAYOUT

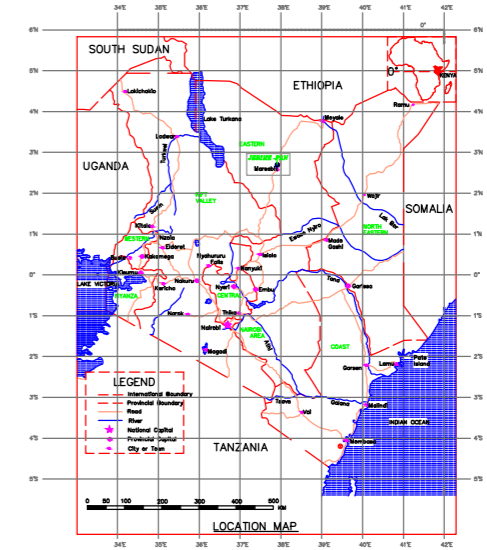

### General Notes

General Notes section for project details.

Sign \_\_\_\_\_  
Sign \_\_\_\_\_  
Sign \_\_\_\_\_

No.	Revision/Issue	Date

Firm Name and Address

Project Name and Address  
**MANYATTA LENGIMA  
WATER PAN**

Project	Sheet
Date	1 of 1
Scale	1:2,500