


TECHNICAL DATA

PAN DIMENSIONS	120 by 110 by 3.2)cubic m
APPROX AREA OF RESERVOIR	13200.00sq m.
SILT-TRAP DIMENSIONS	(25 by 25 by 2.0)cubic.m
FENCE PERIMETER	593.00m
SPILLWAY DIMENSION	(6 by 1.5 by 30)cubic m
PAN CAPACITY	40,000 CUBIC METER



PAN SETTING OUT DATA COORDINATES

NORTHINGS EASTINGS



1	377071.640	251559.004
2	377117.278	251669.987
3	377219.012	251628.151
4	377173.374	251517.169
BM	377347.605	251779.495

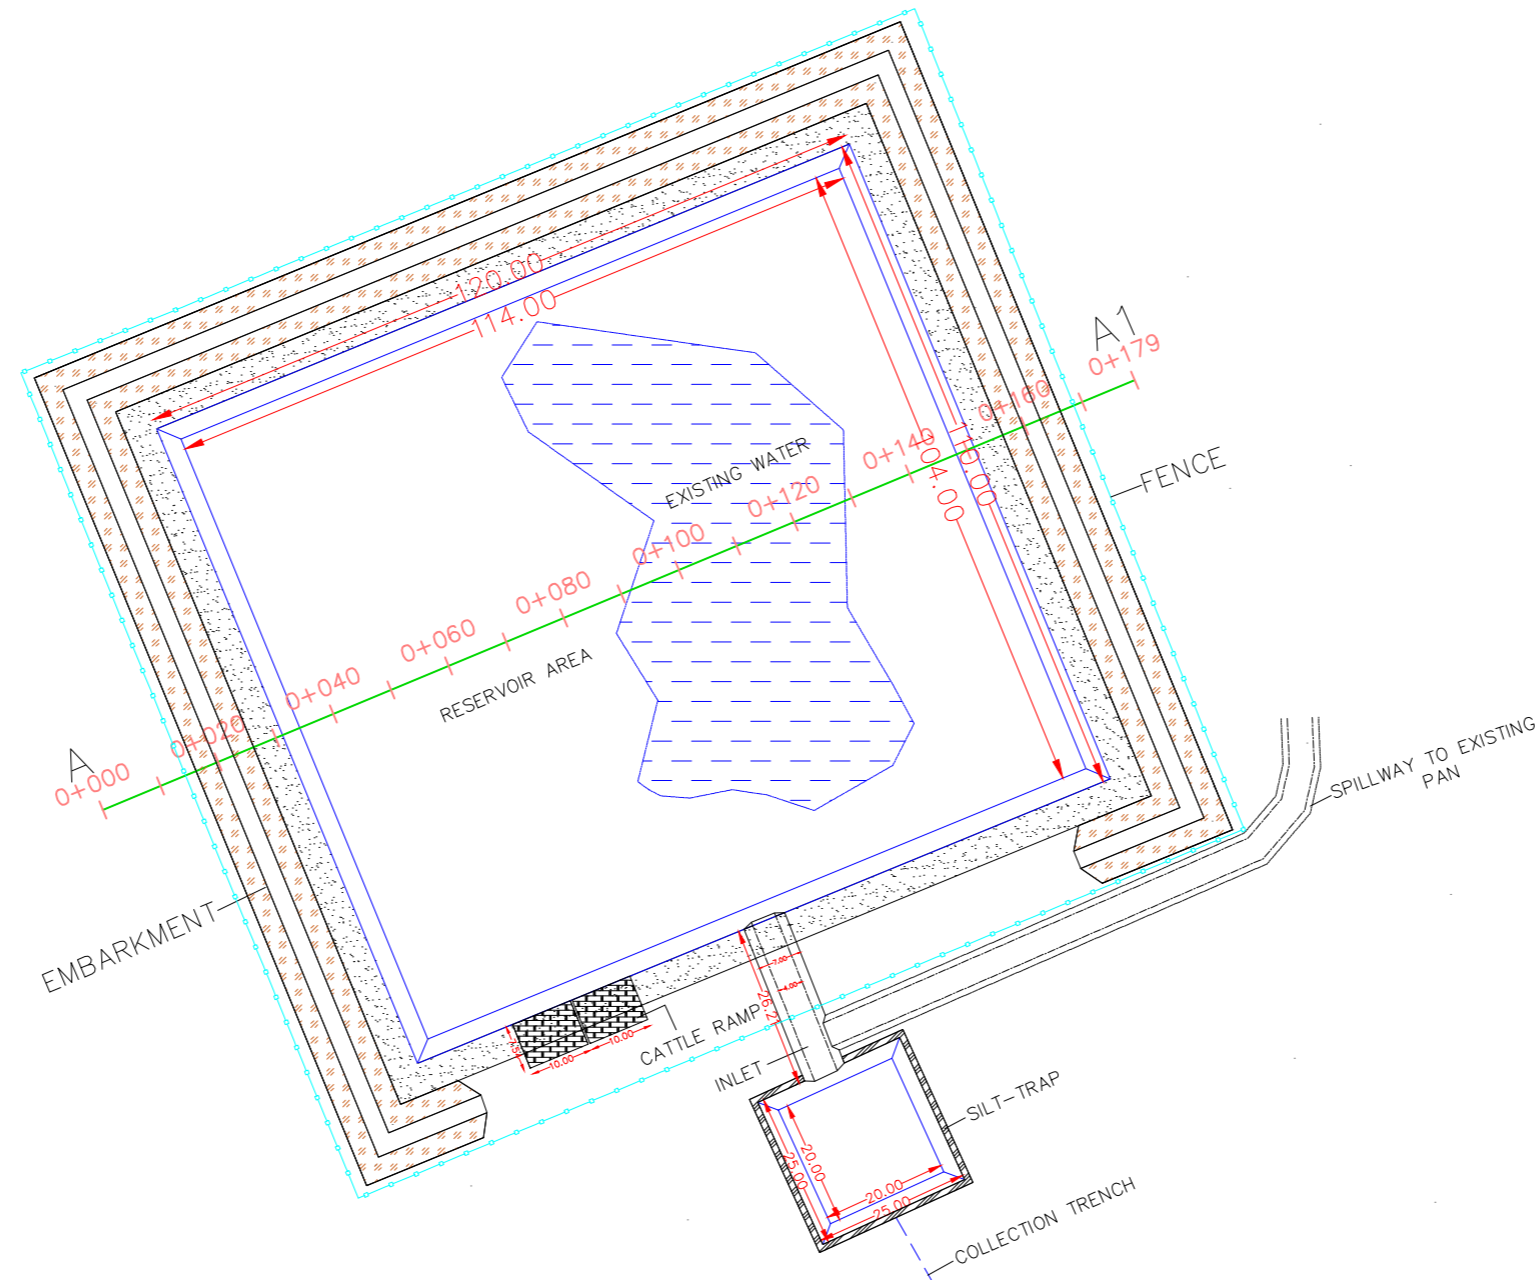

Alignment - A-A1 PROFILE

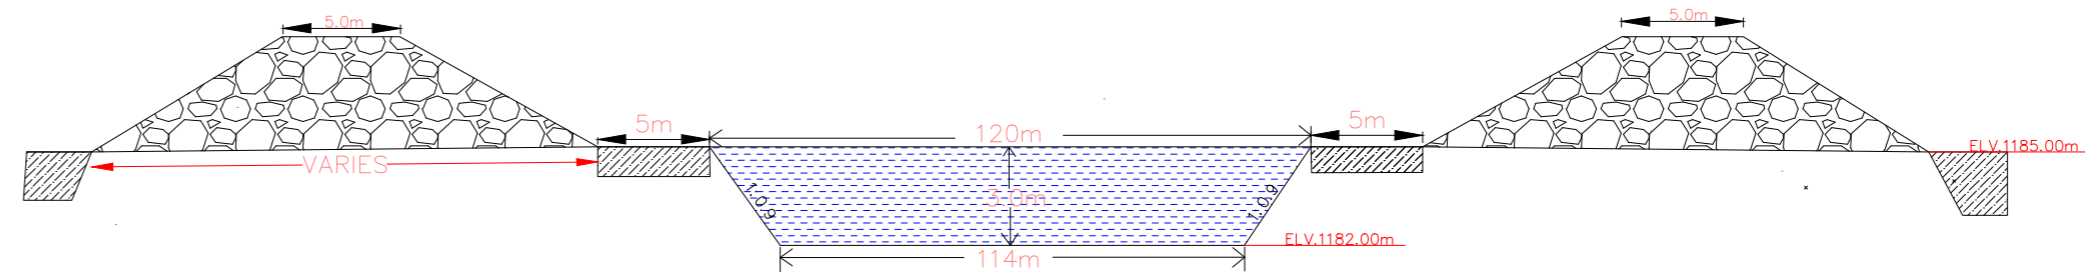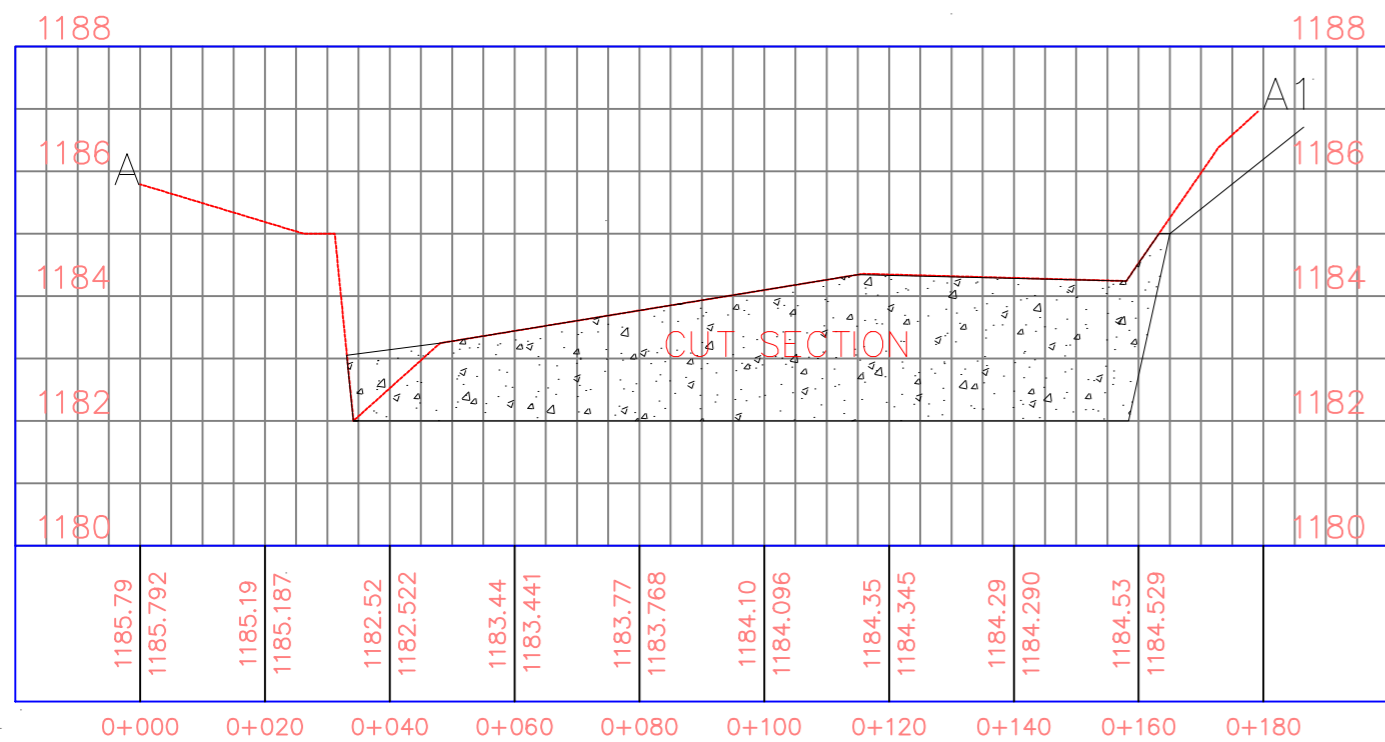

PLANVIEW SECTION

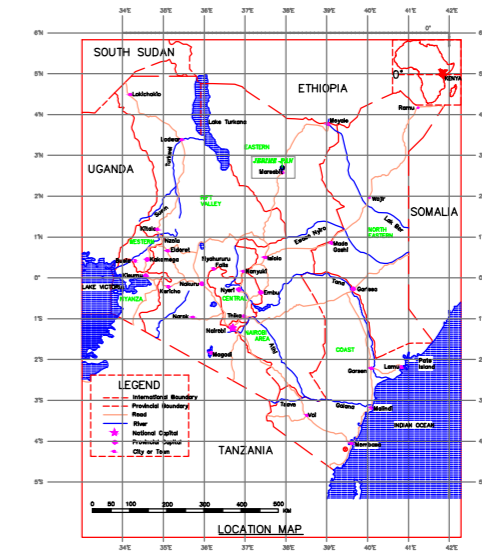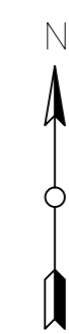

General Notes

Sign _____

Sign _____

Sign _____

No.	Revision/Issue	Date

Firm Name and Address

Project Name and Address

PARKISHON WATER PAN

Project	Sheet
Date	1 of 1
Scale: 1:2,500	