
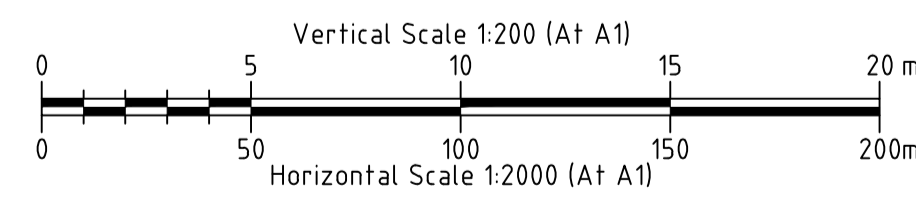
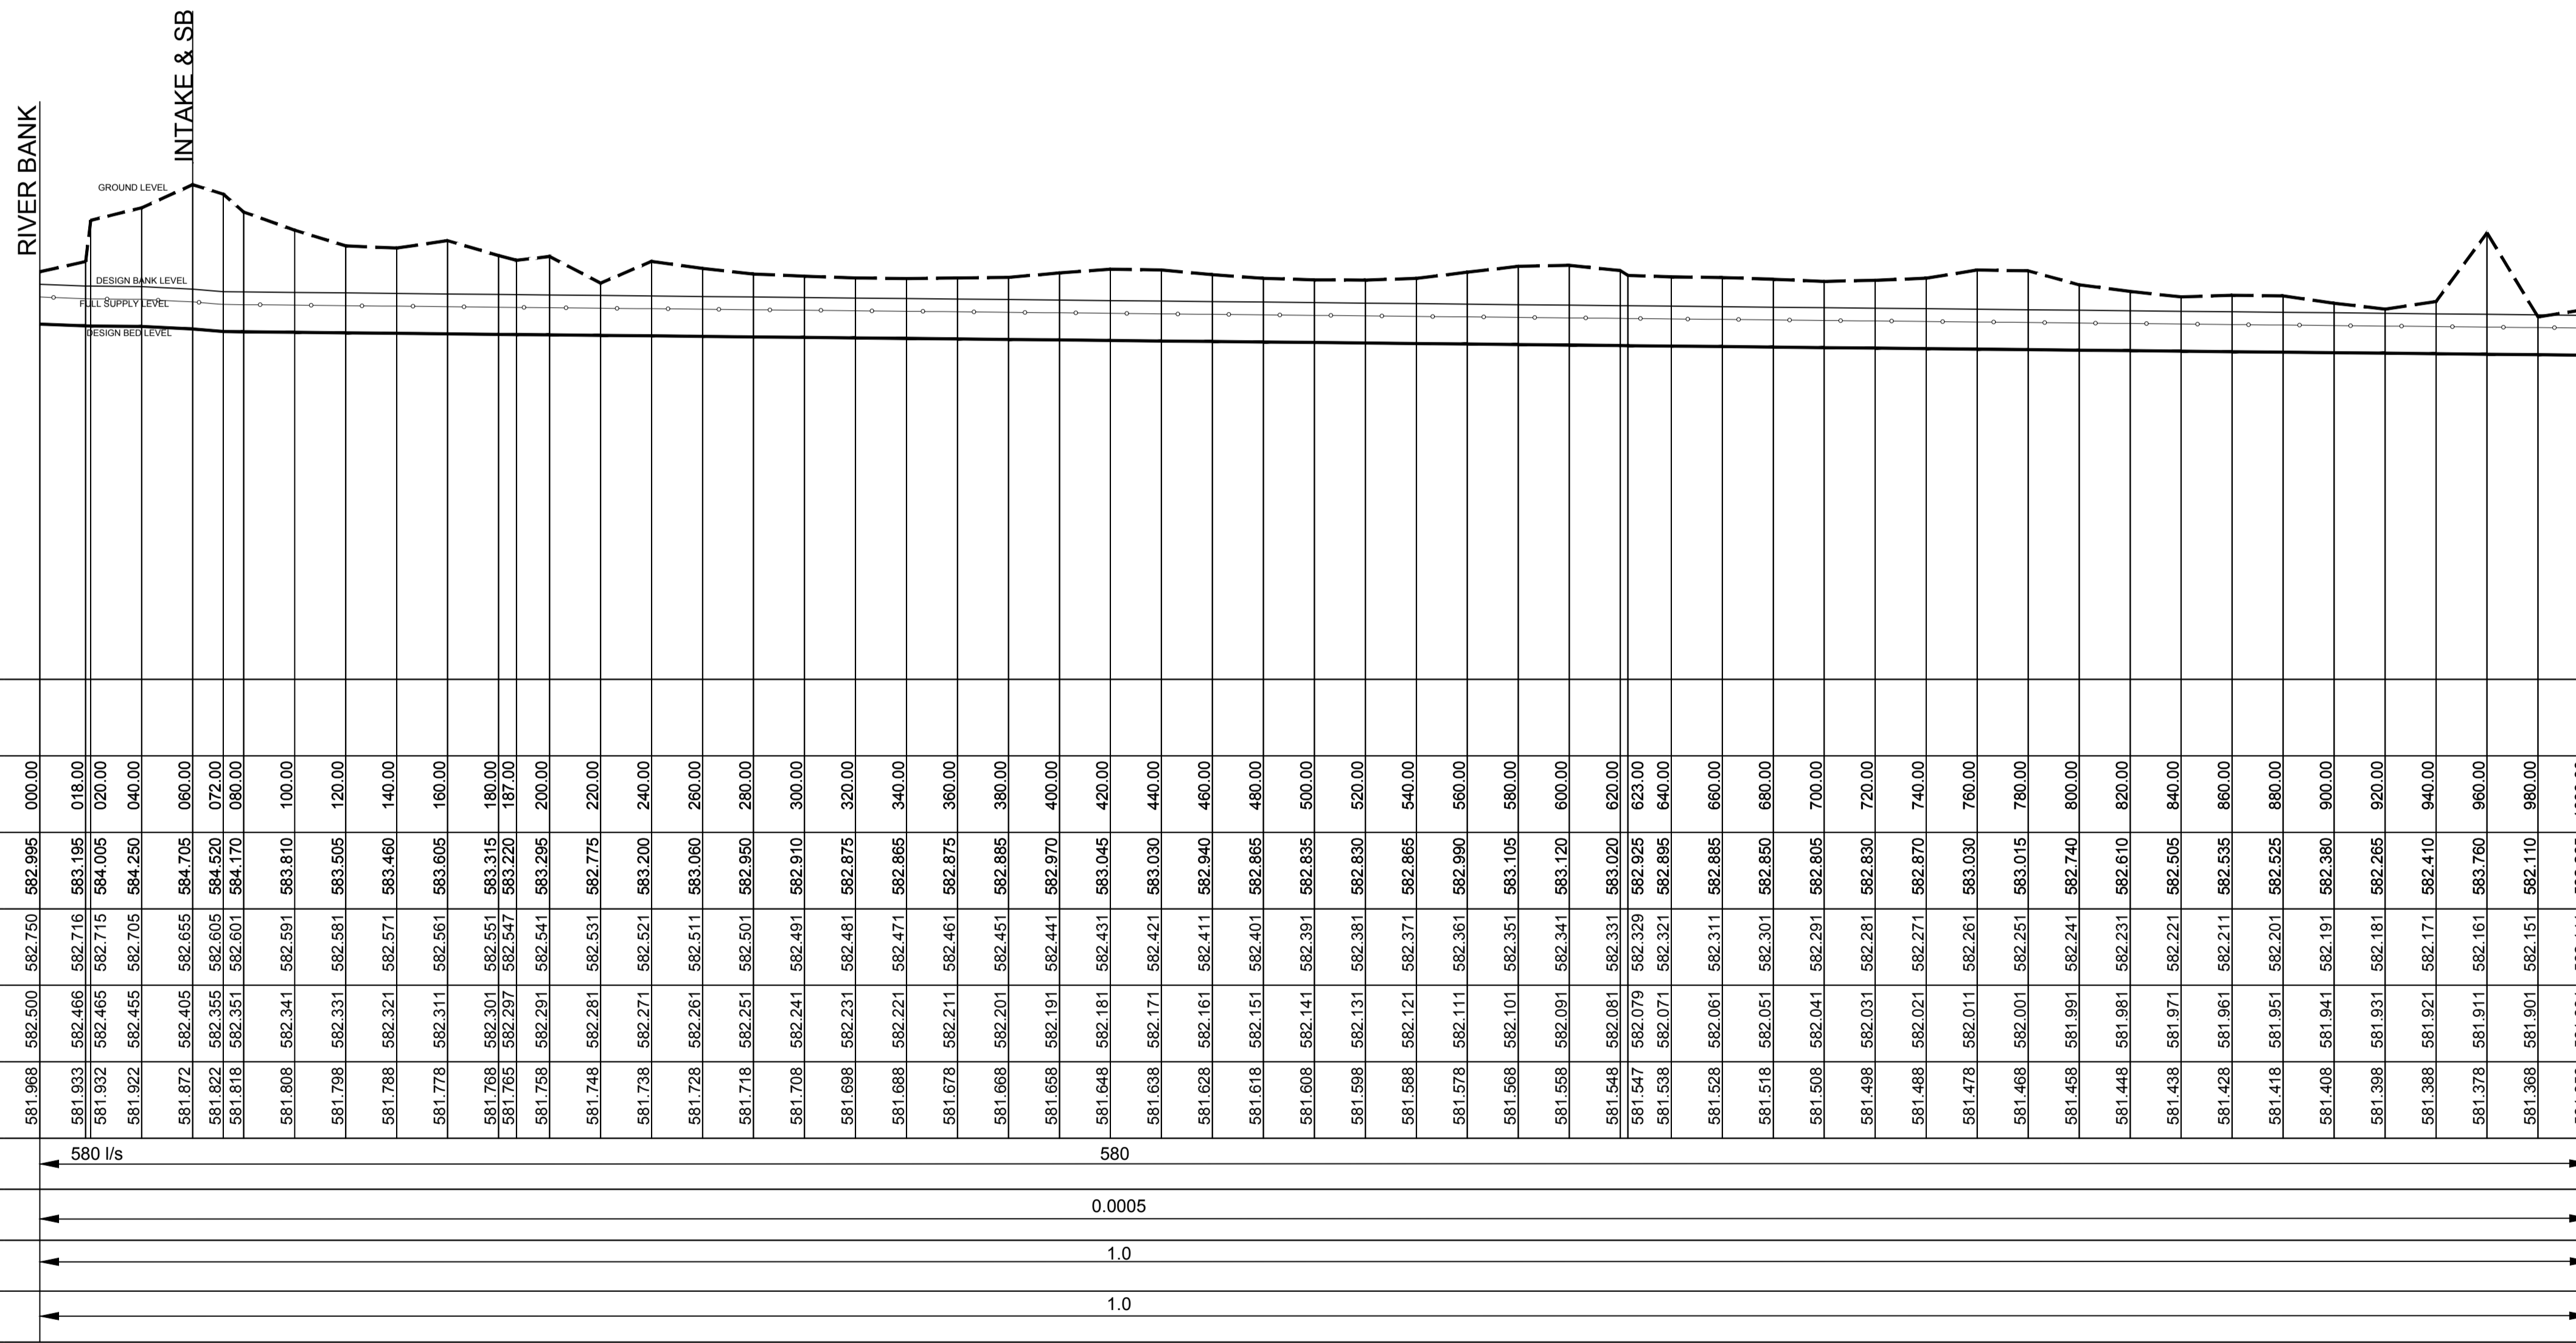


**LEGEND**

	GROUND LEVEL
	DESIGN BANK LEVEL
	FULL SUPPLY LEVEL
	DESIGN BED LEVEL

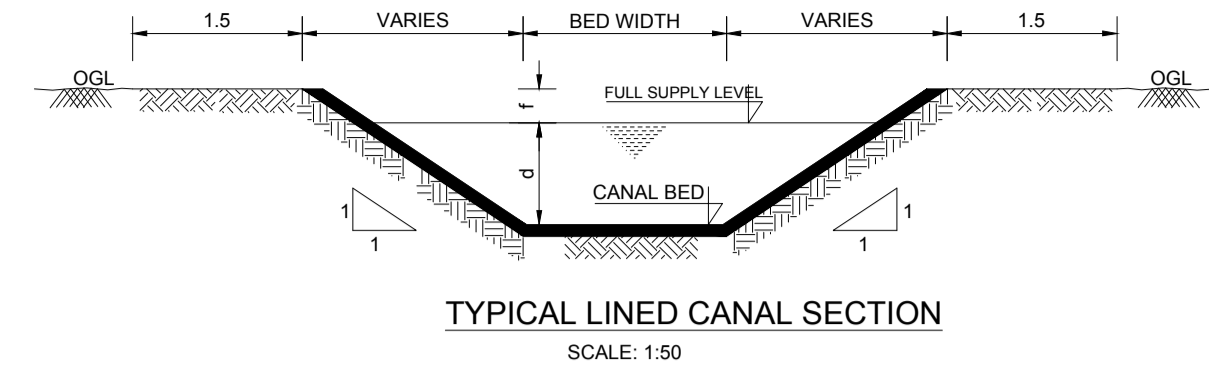

MAIN CANAL\_CH-0+000.00-1+000.00m

REV. No.	DESCRIPTION	DATE

CLIENT

**REPUBLIC OF KENYA**

MINISTRY OF AGRICULTURE  
LIVESTOCK AND FISHERIES

STATE DEPARTMENT  
OF AGRICULTURE

FINANCIER:

AFRICAN DEVELOPMENT BANK GROUP  
GROUPE DE LA BANQUE AFRICAINE  
DE DEVELOPPEMENT

Immeuble CCI A - Avenue Jean-Paul II - 01 B.P. 1387 Abidjan 01,  
Côte d'Ivoire  
Phone: (225) 20 26 36 56 • Fax: (225) 20 21 31 00

CONSULTANT:

**OCRA COMPANY LIMITED**

Engineers, Environmental  
Management and Development Consultants

PROJECT

**KONOO IRRIGATION  
DEVELOPMENT PROJECT**

(TURKANA COUNTY)

TITLE OF DRAWING:

MAIN CANAL PROFILE

DWG. No. KIDP/TD/PR/301

Sheet No.  
1/4

Designed: KG	Date: AUGUST 2017
Drawn: WM	Date: AUGUST 2017
Checked: P.MUTHIGANI	Date: AUGUST 2017
Approved: B.MAINA	Date: AUGUST 2017