
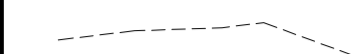
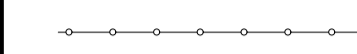
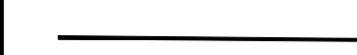



**LEGEND**

-  EXISTING GROUND LEVEL
-  DESIGN WATER LEVEL
-  CANAL DESIGN BED LEVEL

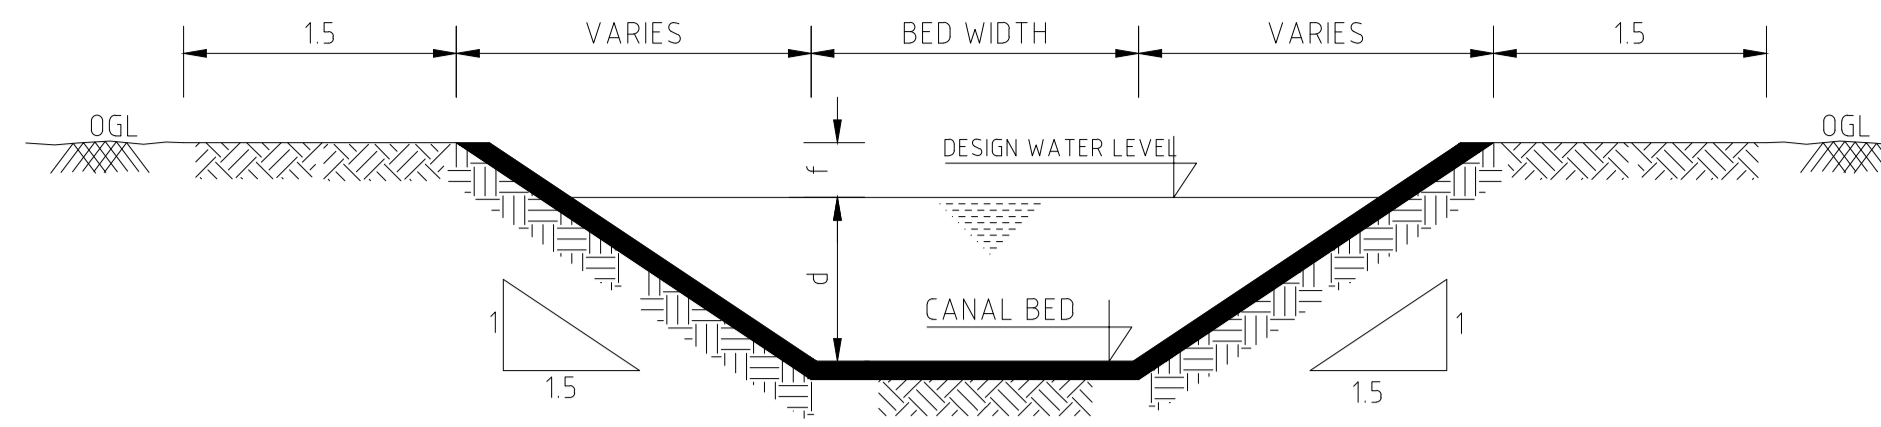

TYPICAL DRAIN CANAL SECTION

SCALE: 1:50

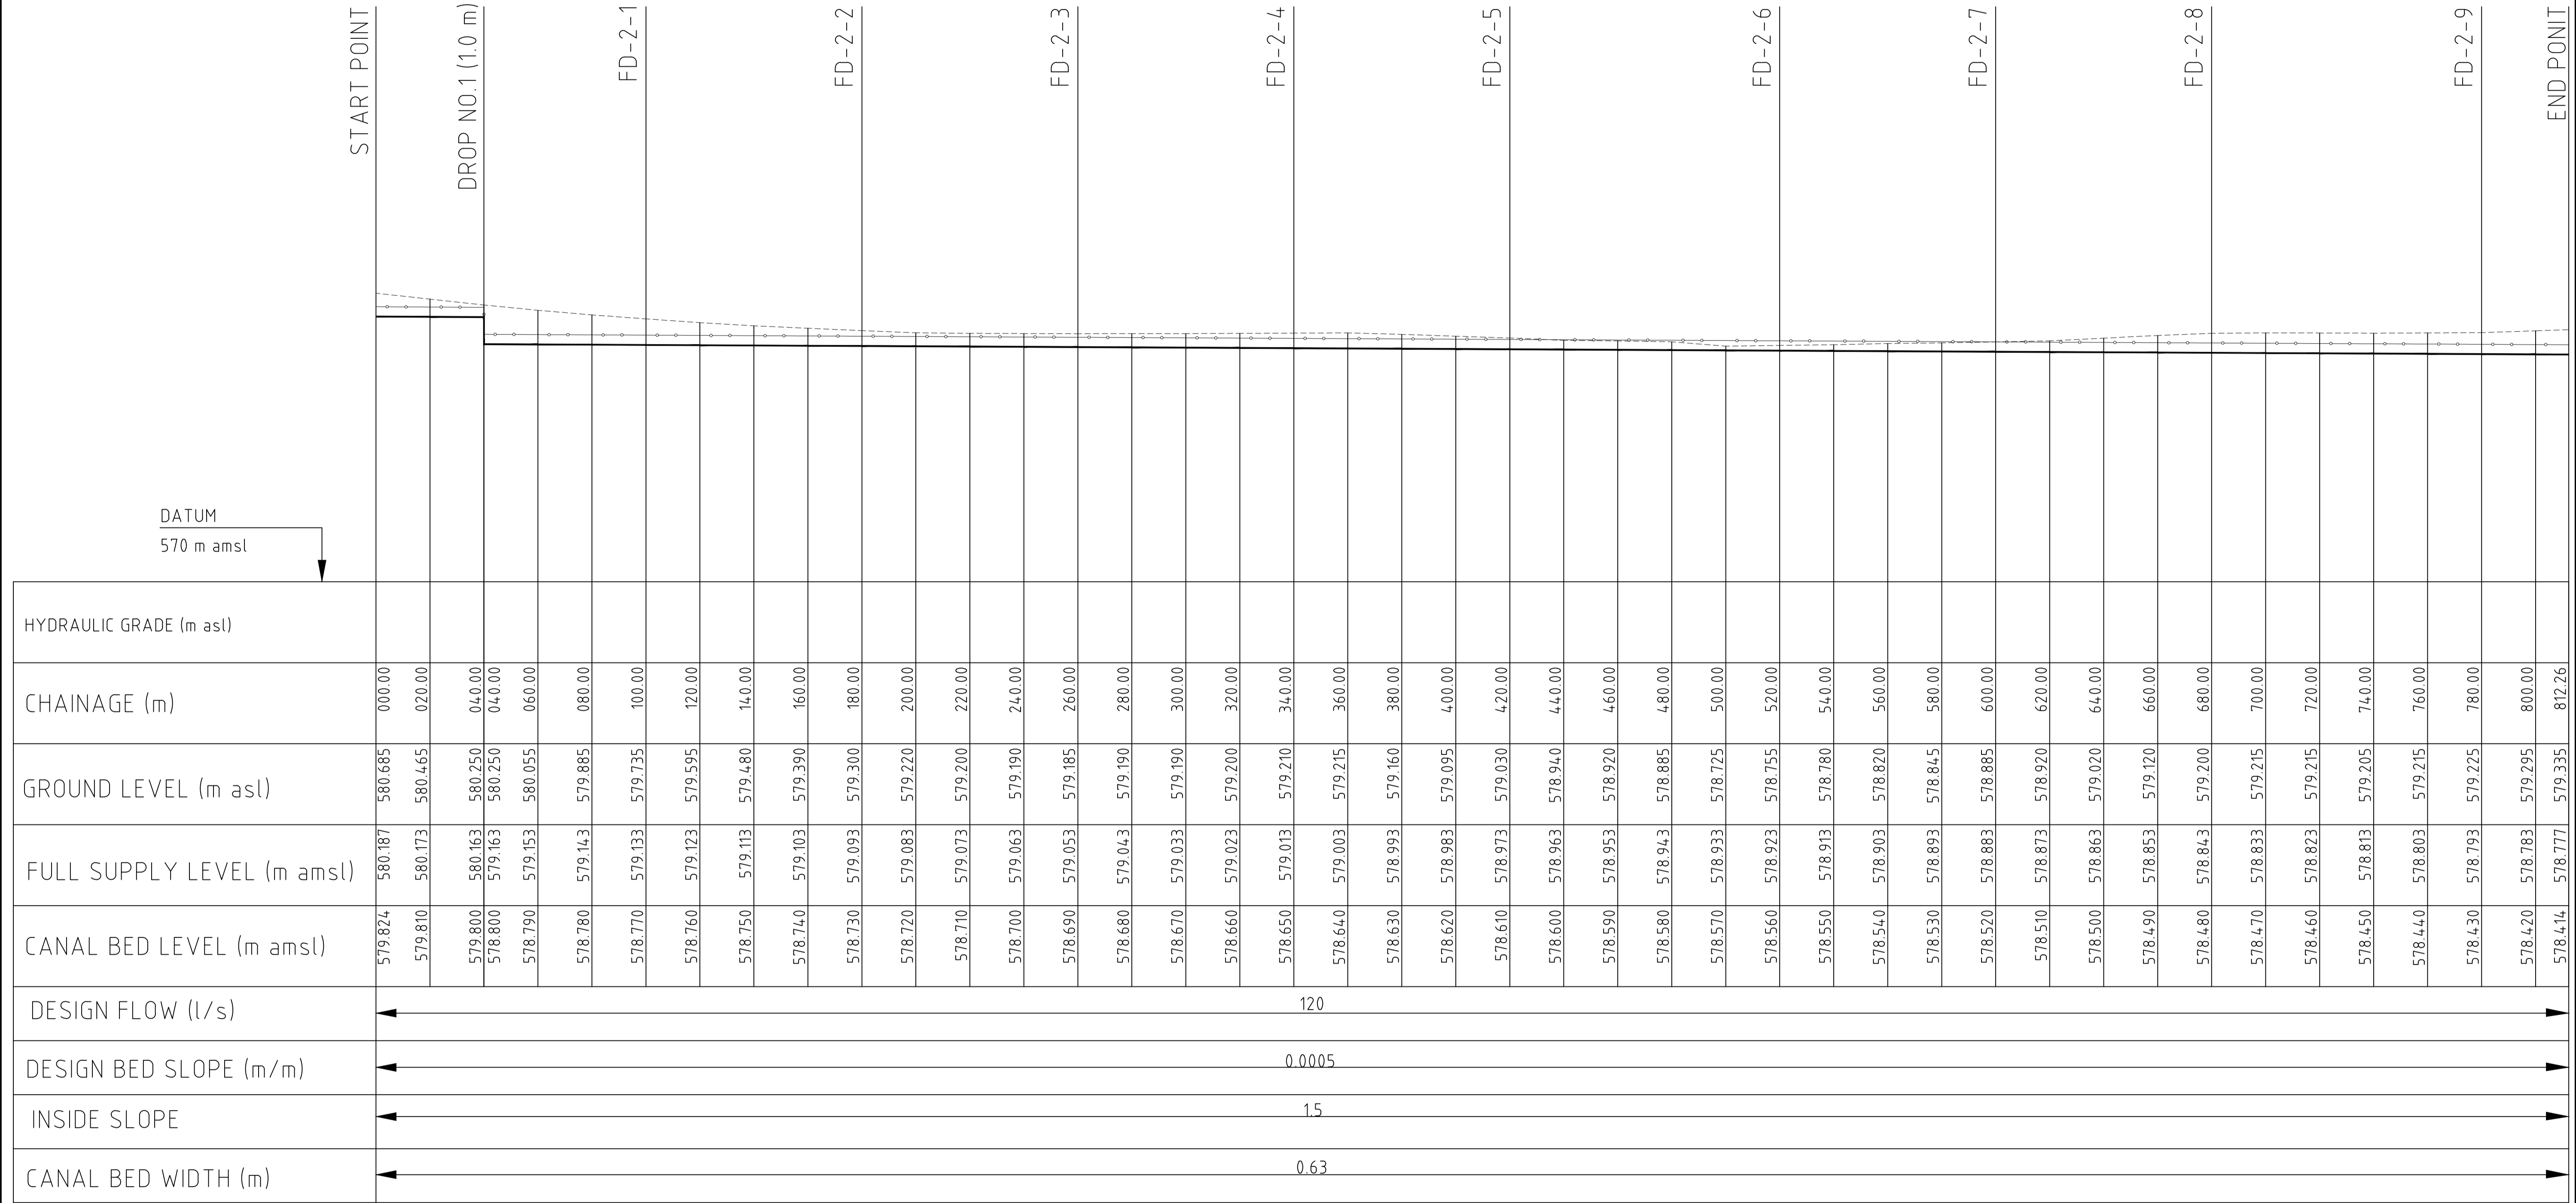

DATUM  
570 m asl



COLLECTOR DRAIN 2\_CH-0+000.00-0+812.26m

REV. No.	DESCRIPTION	DATE

CLIENT

**REPUBLIC OF KENYA**  
MINISTRY OF AGRICULTURE  
LIVESTOCK AND FISHERIES



STATE DEPARTMENT  
OF AGRICULTURE

FINANCIER:



AFRICAN DEVELOPMENT BANK GROUP  
GROUPE DE LA BANQUE AFRICAINE  
DE DEVELOPPEMENT

Immeuble CCIA - Avenue Jean-Paul II - 01 B.P. 1387 Abidjan 01, Côte  
d'Ivoire  
Phone: (225) 20 26 36 56 • Fax: (225) 20 21 31 00

CONSULTANT:

**OCRA COMPANY LIMITED**



Engineers, Environmental  
Management and Development Consultants

PROJECT

**KONOO IRRIGATION  
DEVELOPMENT PROJECT**  
(TURKANA COUNTY)

TITLE OF DRAWING:  
COLLECTOR DRAIN 2 CANAL PROFILE

DWG. No. KIDP/TD/PR/311      Sheet No. 1/1

Designed: W.M	Date: AUGUST 2017
Drawn: W.M	Date: AUGUST 2017
Checked: P.MUTHIGANI	Date: AUGUST 2017
Approved: B.MAINA	Date: AUGUST 2017