







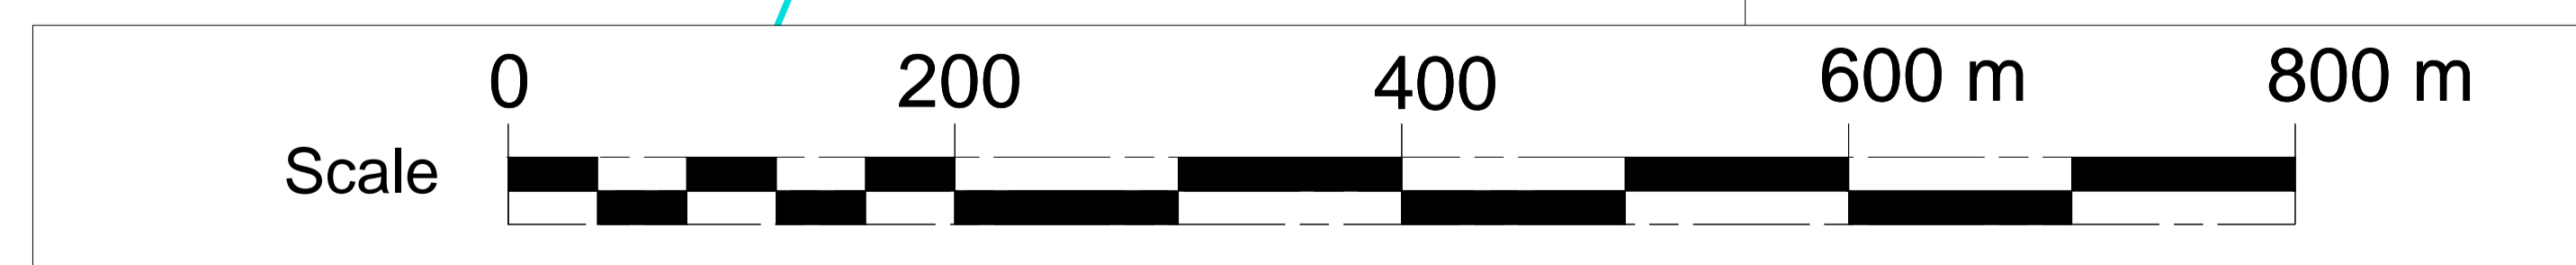
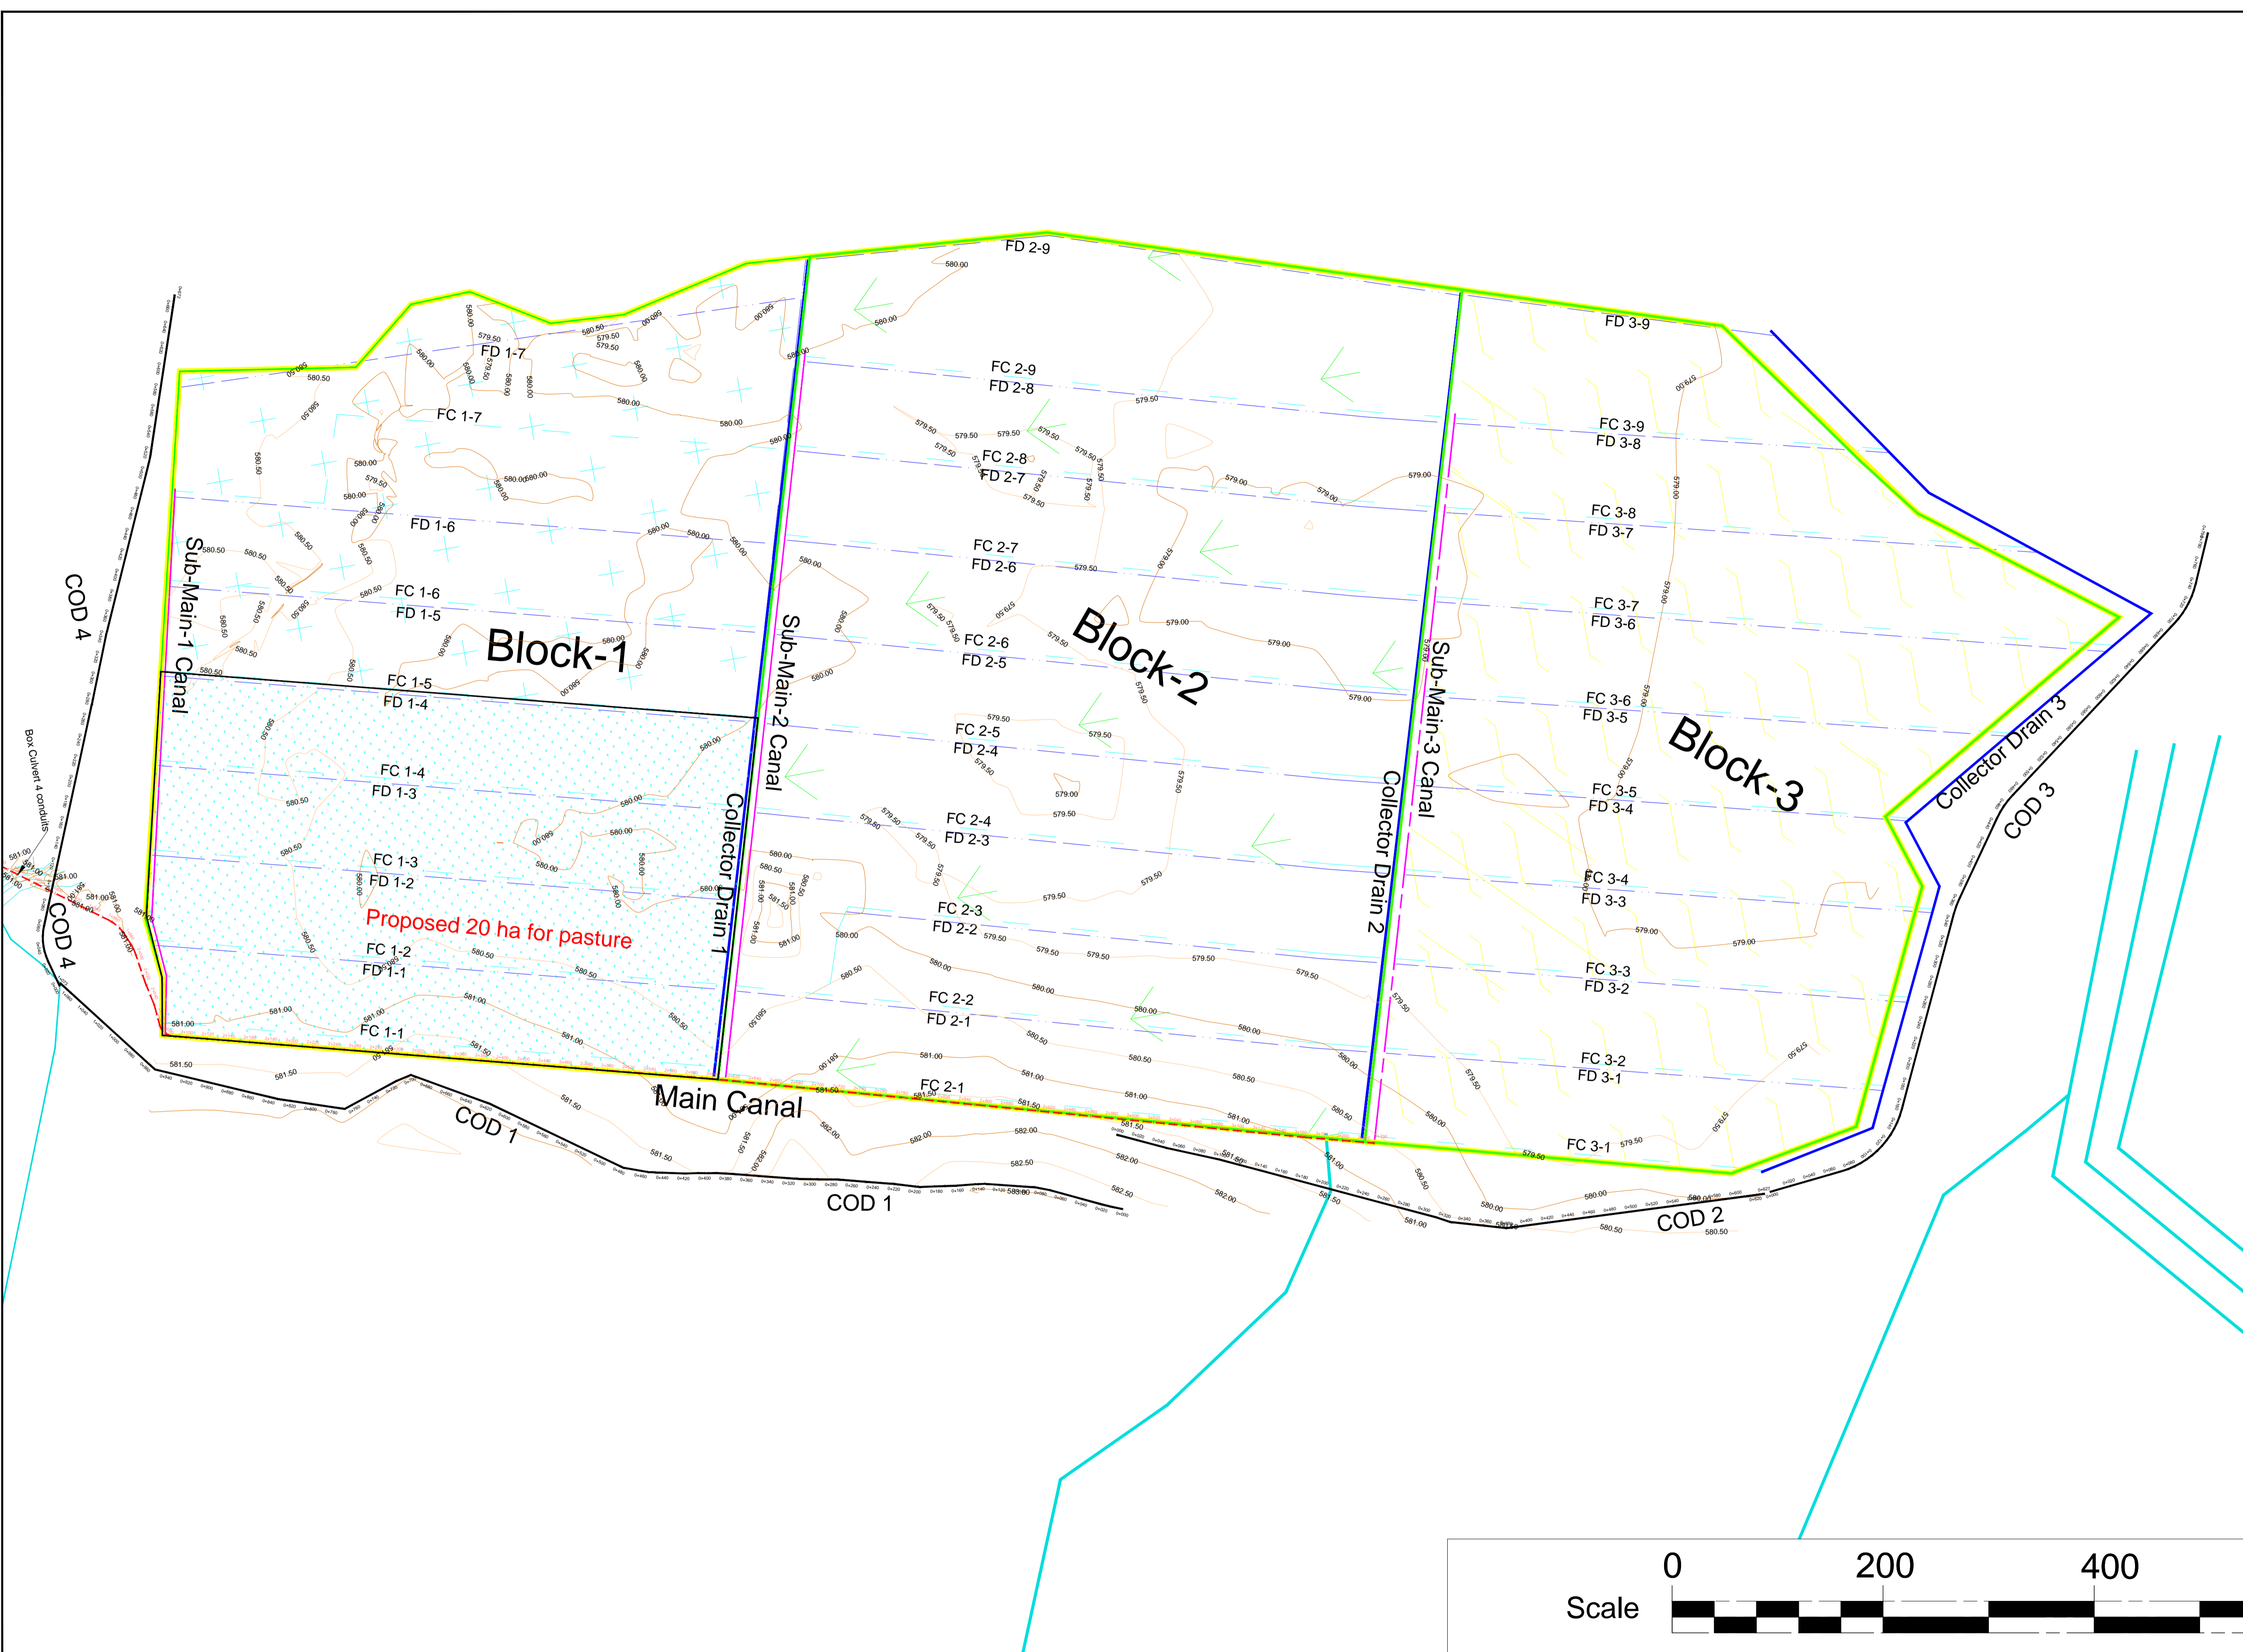


LEGEND

-  Block Boundary
-  Scheme boundary
-  Main Canal
-  Sub-Main Canal
-  Collector Drain
-  Cut off Drain
-  Irrigation Blocks
-  Natural Drains (Laga)



| REV. No. | DESCRIPTION | DATE |
|----------|-------------|------|
| | | |
| | | |
| | | |
| | | |
| | | |

CLIENT

REPUBLIC OF KENYA
MINISTRY OF AGRICULTURE
LIVESTOCK AND FISHERIES

STATE DEPARTMENT
OF AGRICULTURE



FINANCIER:



AFRICAN DEVELOPMENT BANK GROUP
GROUPE DE LA BANQUE AFRICAINE
DE DEVELOPPEMENT

Immeuble CCIA - Avenue Jean-Paul II - 01 B.P. 1387 Abidjan 01,
Côte d'Ivoire
Phone: (225) 20 26 36 56 • Fax: (225) 20 21 31 00

CONSULTANT:

OCRA COMPANY LIMITED



Engineers, Environmental
Management and Development Consultants

PROJECT

**KONOO IRRIGATION
DEVELOPMENT PROJECT
(TURKANA COUNTY)**

DRG TITLE

BLOCK IRRIGATION AREAS

SHEET 1 OF 1

| | | | |
|----------|-----------------|--------------|-----|
| Date | AUGUST 2017 | JOB No. | |
| Designed | KG | Cad Filename | |
| Drawn | WM | | |
| Checked | ENG B MAINA | | |
| Approved | ENG P MUTHIGANI | DRG No | |
| Scale | AS SHOWN | KIDPLY105 | REV |