






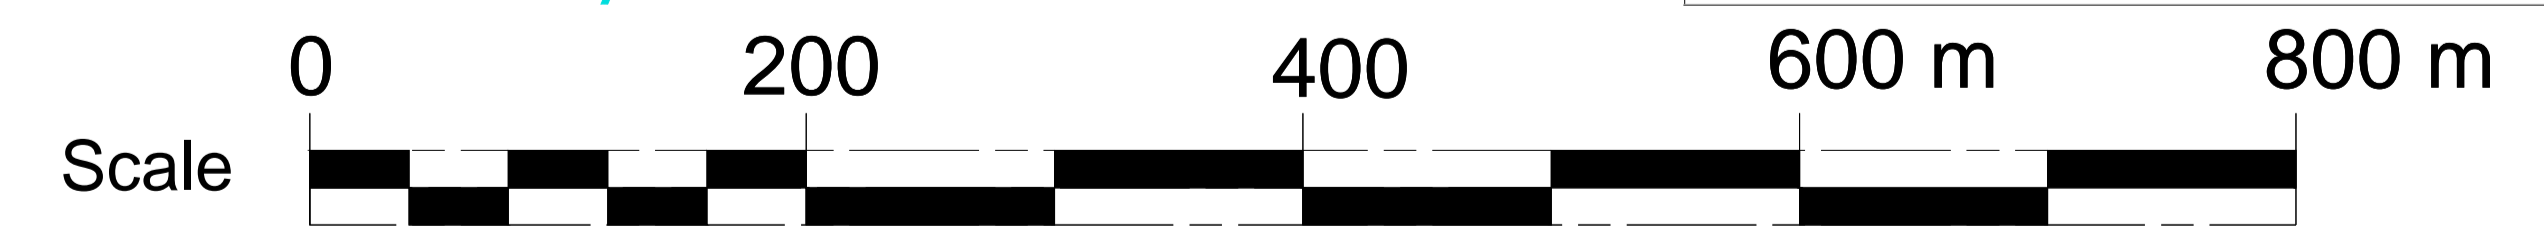
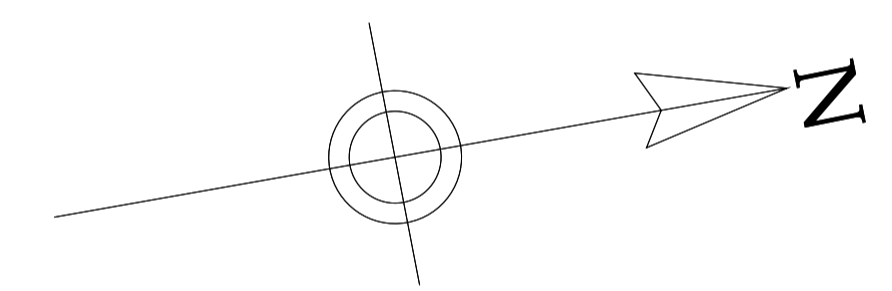
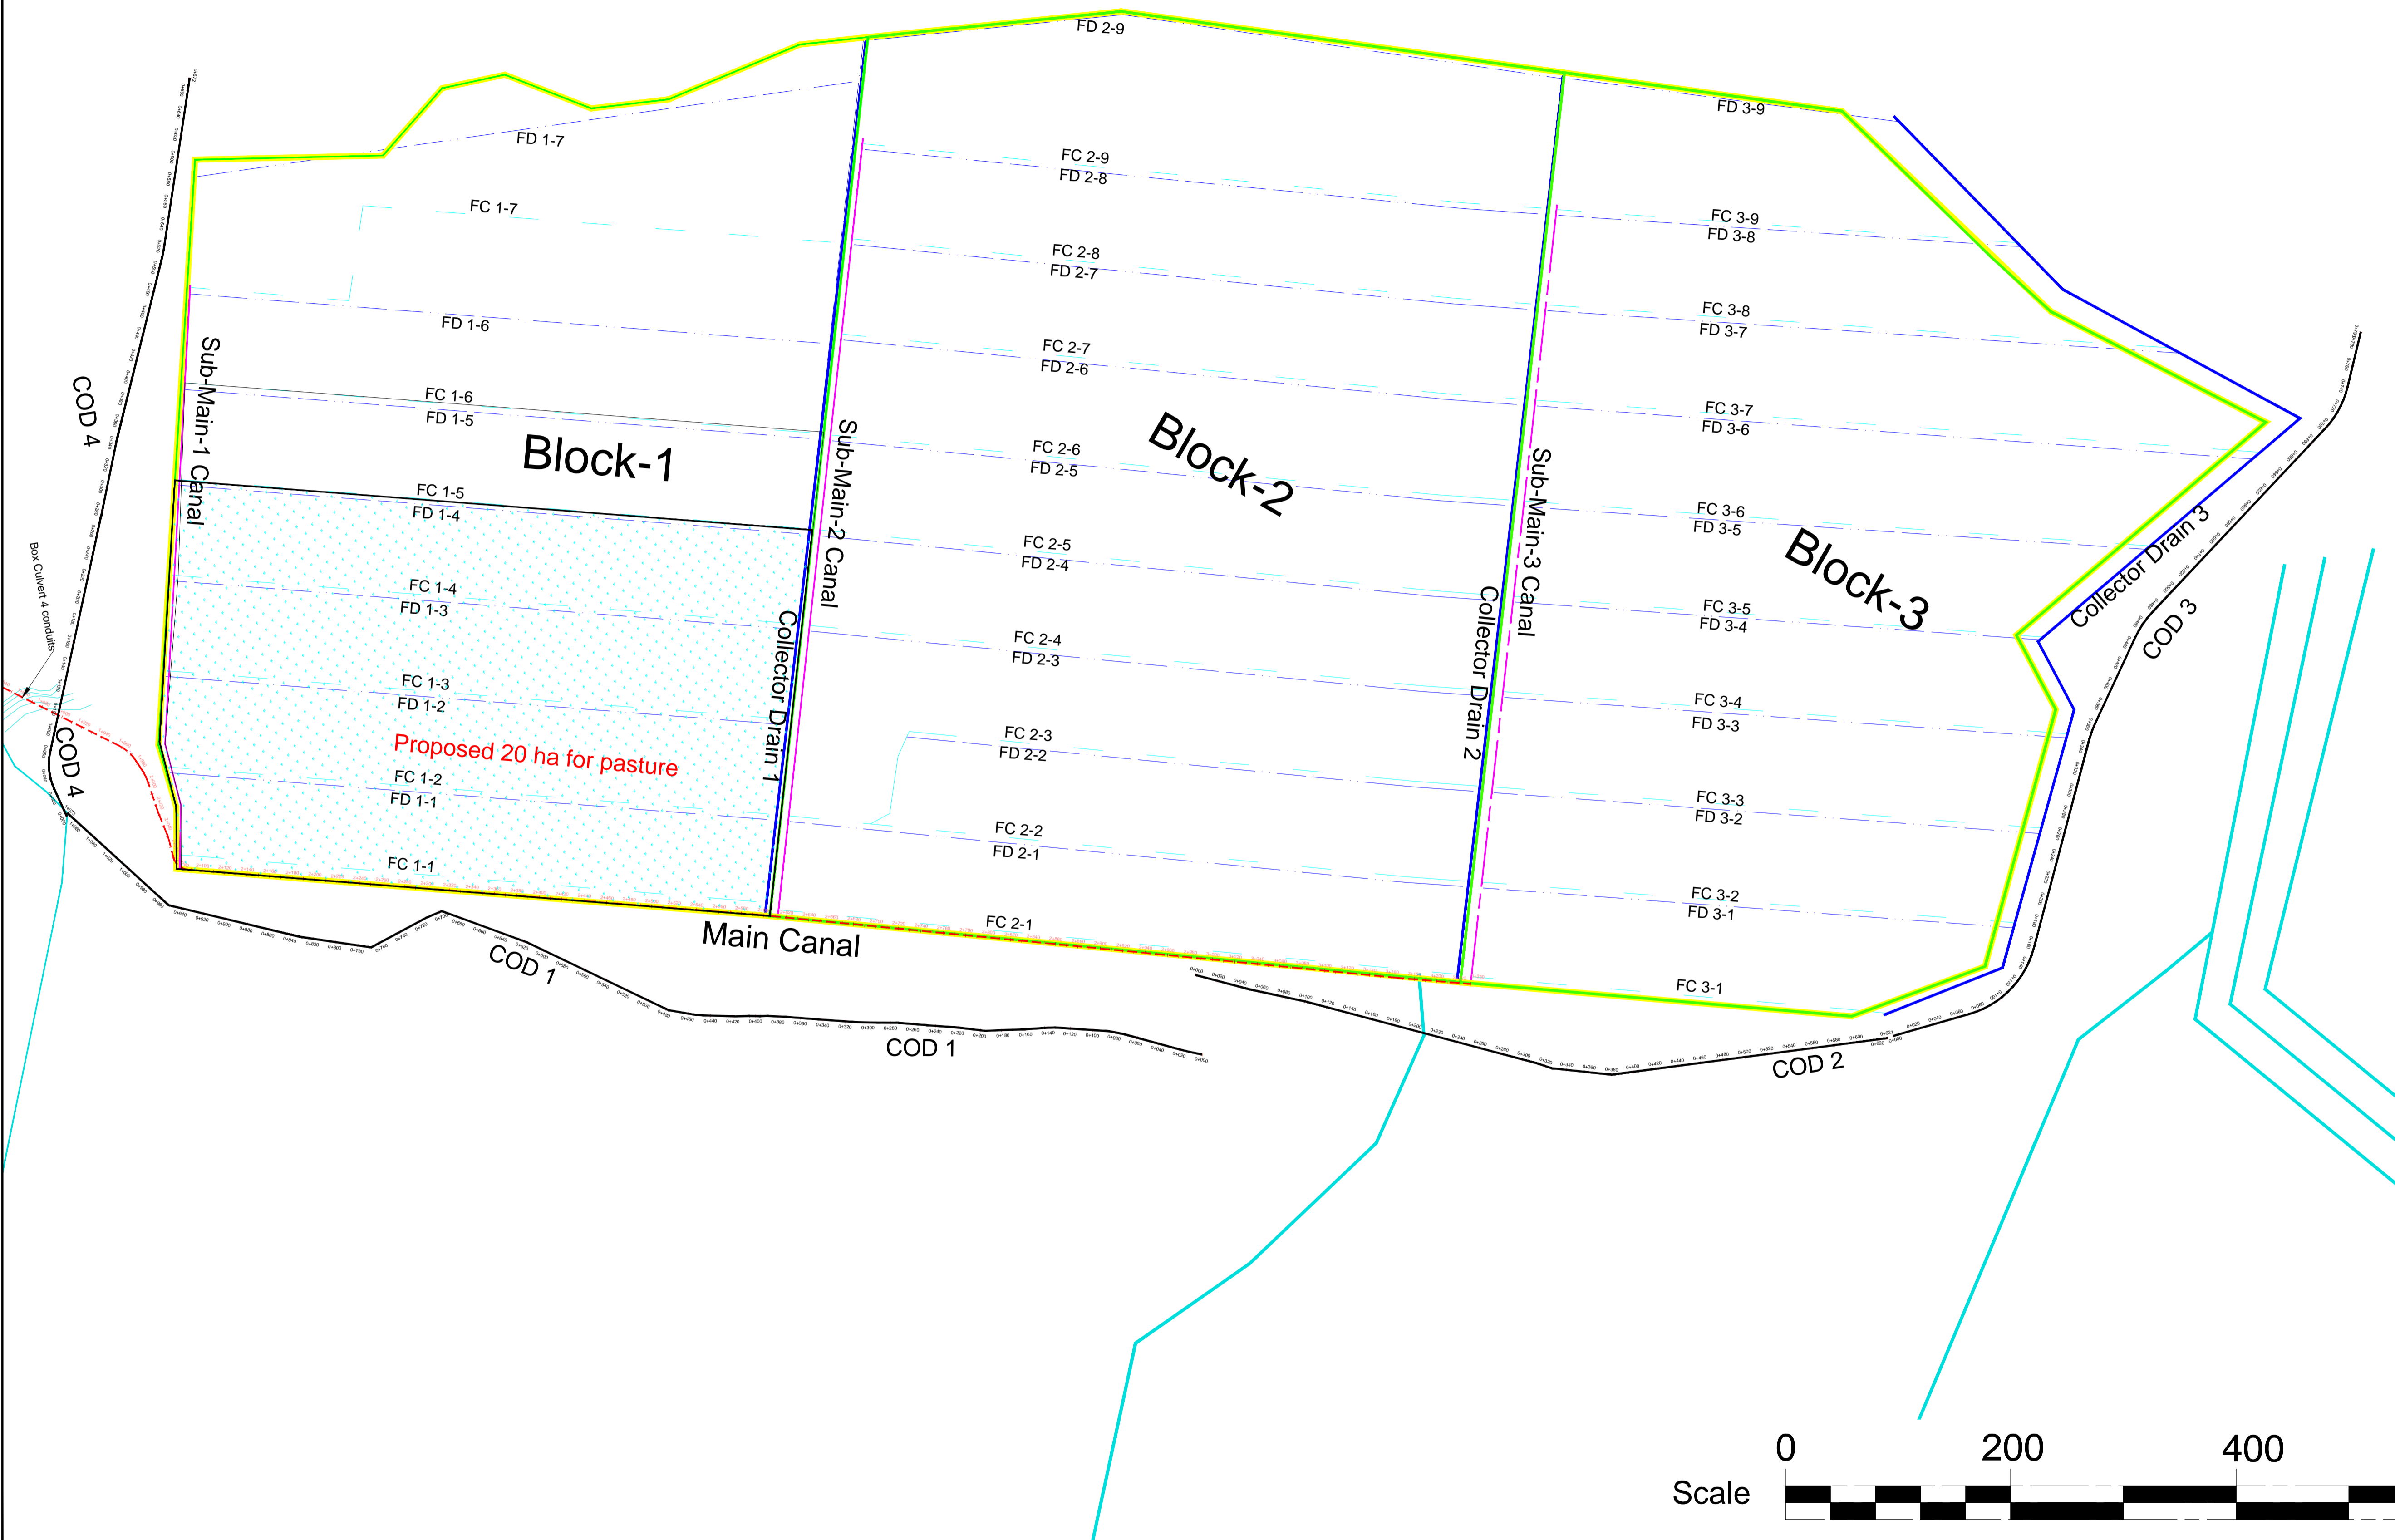


# LEGEND

-  Block Boundary
-  Scheme boundary
-  Main Canal
-  Sub-Main Canal
-  Collector Drain
-  Cut off Drain
-  Natural Drains (Laga)



REV. No.	DESCRIPTION	DATE

CLIENT

**REPUBLIC OF KENYA**  
MINISTRY OF AGRICULTURE  
LIVESTOCK AND FISHERIES

**STATE DEPARTMENT  
OF AGRICULTURE**



FINANCIER:



AFRICAN DEVELOPMENT BANK GROUP  
GROUPE DE LA BANQUE AFRICAINE  
DE DEVELOPPEMENT

Immeuble CCIA - Avenue Jean-Paul II - 01 B.P. 1387 Abidjan 01,  
Côte d'Ivoire  
Phone: (225) 20 26 36 56 • Fax: (225) 20 21 31 00

CONSULTANT:

**OCRA COMPANY  
LIMITED**



Engineers, Environmental  
Management and Development Consultants

PROJECT

**KONOO IRRIGATION  
DEVELOPMENT PROJECT  
(TURKANA COUNTY)**

DRG TITLE

**IRRIGATION AND DRAINAGE SYSTEM**

SHEET 1 OF 1

Date:	AUGUST 2017	JOB No.	
Designed:	KG	Cad Filename	
Drawn:	WM		
Checked:	ENG B MAINA		
Approved:	ENG P MUTHIGANI	DRG No.	
Scale:	AS SHOWN	KIDPLY1107	REV