


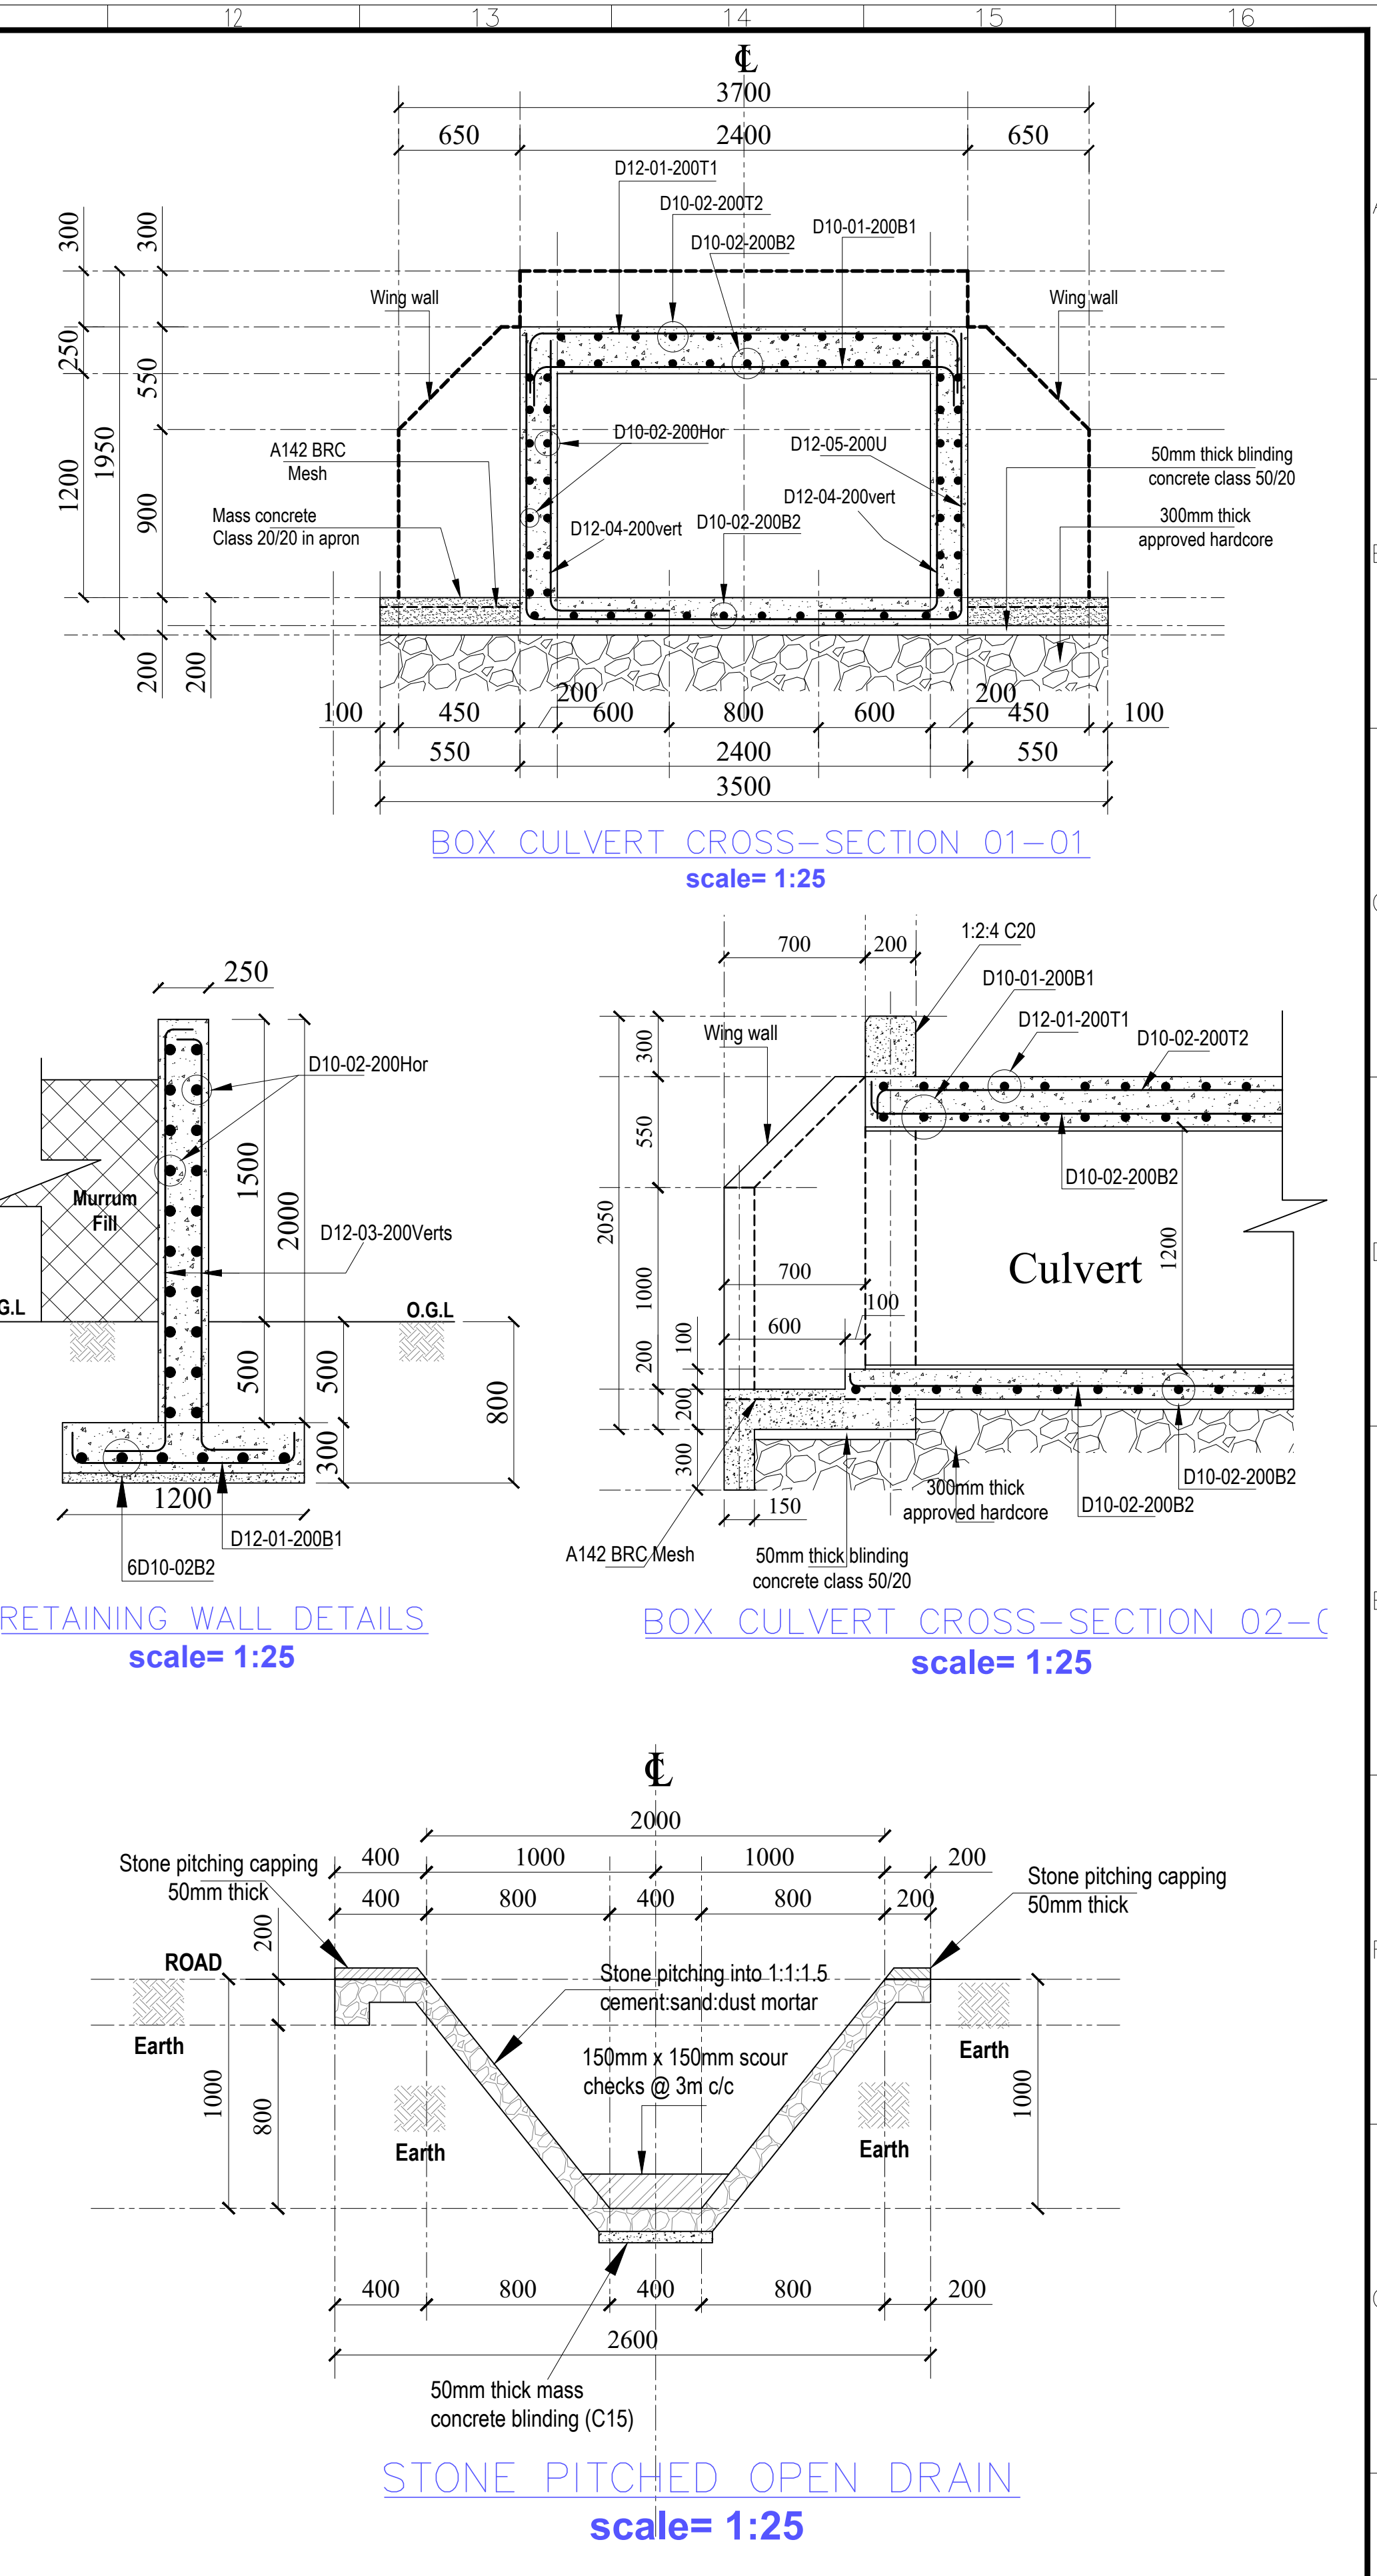


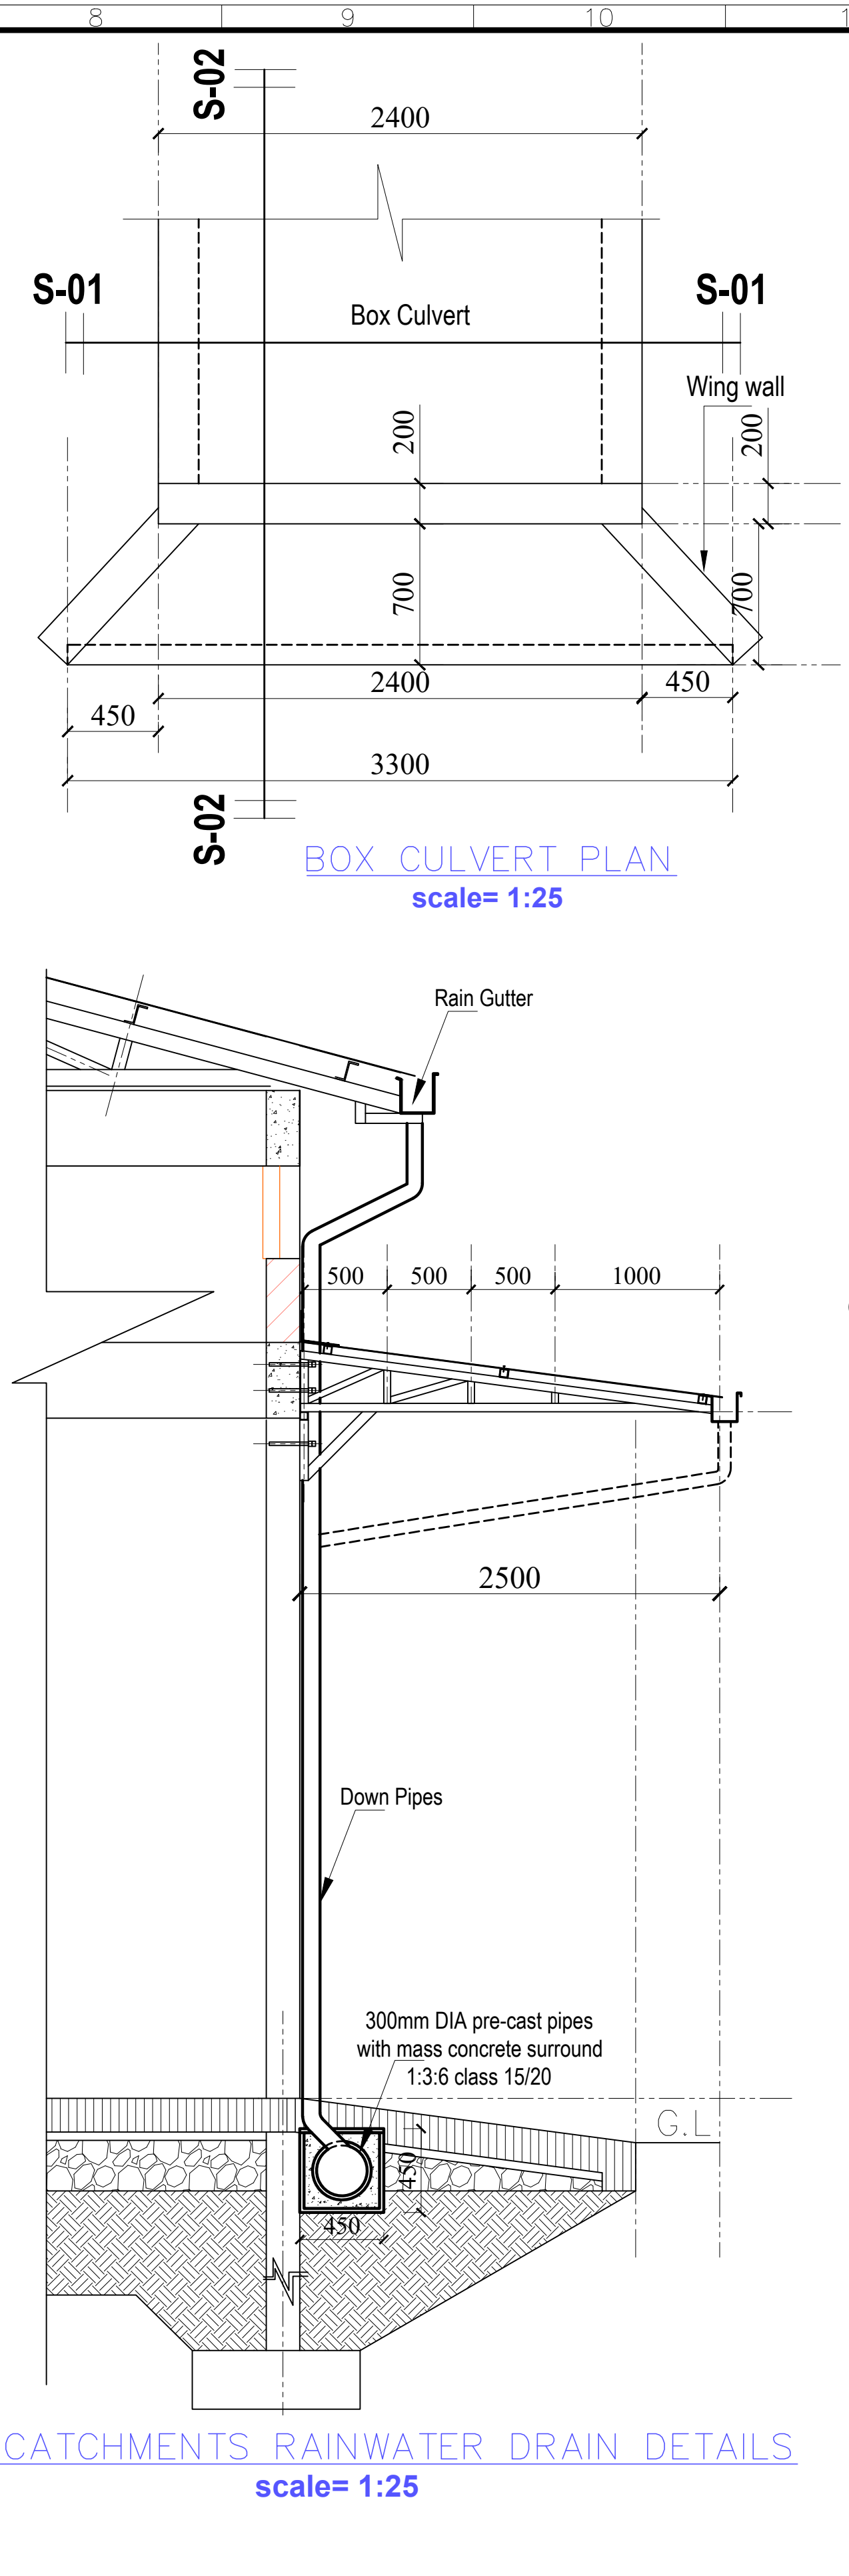

REV.	DESCRIPTION:	DATE:	DRAWN BY:	DESIGNED / CHECKED BY:	CLIENT:	PROJECT: PROPOSED MBEU AGGREGATION CENTER DRAINAGE WORKS AND IMPROVEMENTS OF FARM ACCESS ROADS, MERU COUNTY	
A.	FIRST ISSUE	NOV, 2024	Francis K. Ngigi	1. Eng. Daudi Njogu	Ministry of Agriculture and Livestock Development, Cathedral Road, Nairobi P. O. Box 30028-00100 Nairobi- Kenya 	TITLE: DRAINAGE WORKS DETAILS	DRG NO: MoALD/MBE/001
				2. Eng. Simiyu Wangette			SCALE: 1:100
				3. Eng. Jesca Makena			SHEET:
				4.			N. SHEET:
				5.			

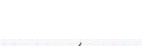

MBEU ACCESS FARM ROADS

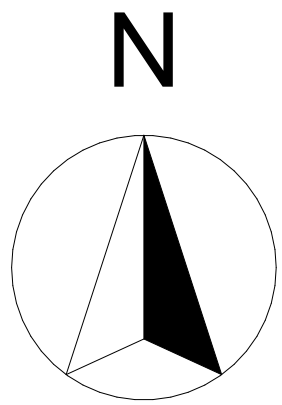

CROSS CULVERTS



CROSS CULVERTS

NB: THE SKETCHES ARE NOT TO SCALE. ALL WORKS TO BE IN ACCORDANCE WITH BoQ AND SURVEYOR'S DATA AS SHALL BE DIRECTED BY THE RESIDENT ENGINEER.

REV.	DESCRIPTION:	DATE:	DRAWN BY:	DESIGNED / CHECKED BY:	CLIENT:	PROJECT: PROPOSED MBEU AGGREGATION CENTER DRAINAGE WORKS AND IMPROVEMENTS OF FARM ACCESS ROADS, MERU COUNTY	
A.	FIRST ISSUE	NOV, 2024	Francis K. Ngigi	1. Eng. Daudi Njogu	Ministry of Agriculture and Livestock Development, Cathedral Road, Nairobi P. O. Box 30028-00100 Nairobi- Kenya 	TITLE: FARM ROADS	DRG NO: MoALD/MBE/002
				2. Eng. Simiyu Wangette			SCALE: N.T.S
				3. Eng. Jesca Makena		Contract NO:	Sheet: A1 Sheet
				4.			
				5.			